


# LEGAL DESCRIPTION EXHIBIT

BEING PART OF ORIGINAL RIDGEVILLE TOWNSHIP LOT NUMBER 42  
NOW IN THE CITY OF NORTH RIDGEVILLE, COUNTY OF LORAIN,  
STATE OF OHIO




*Anthony L. Maione*

JOHN J. MIKULIC  
04-00-012-101-077  
INST. 20090293758

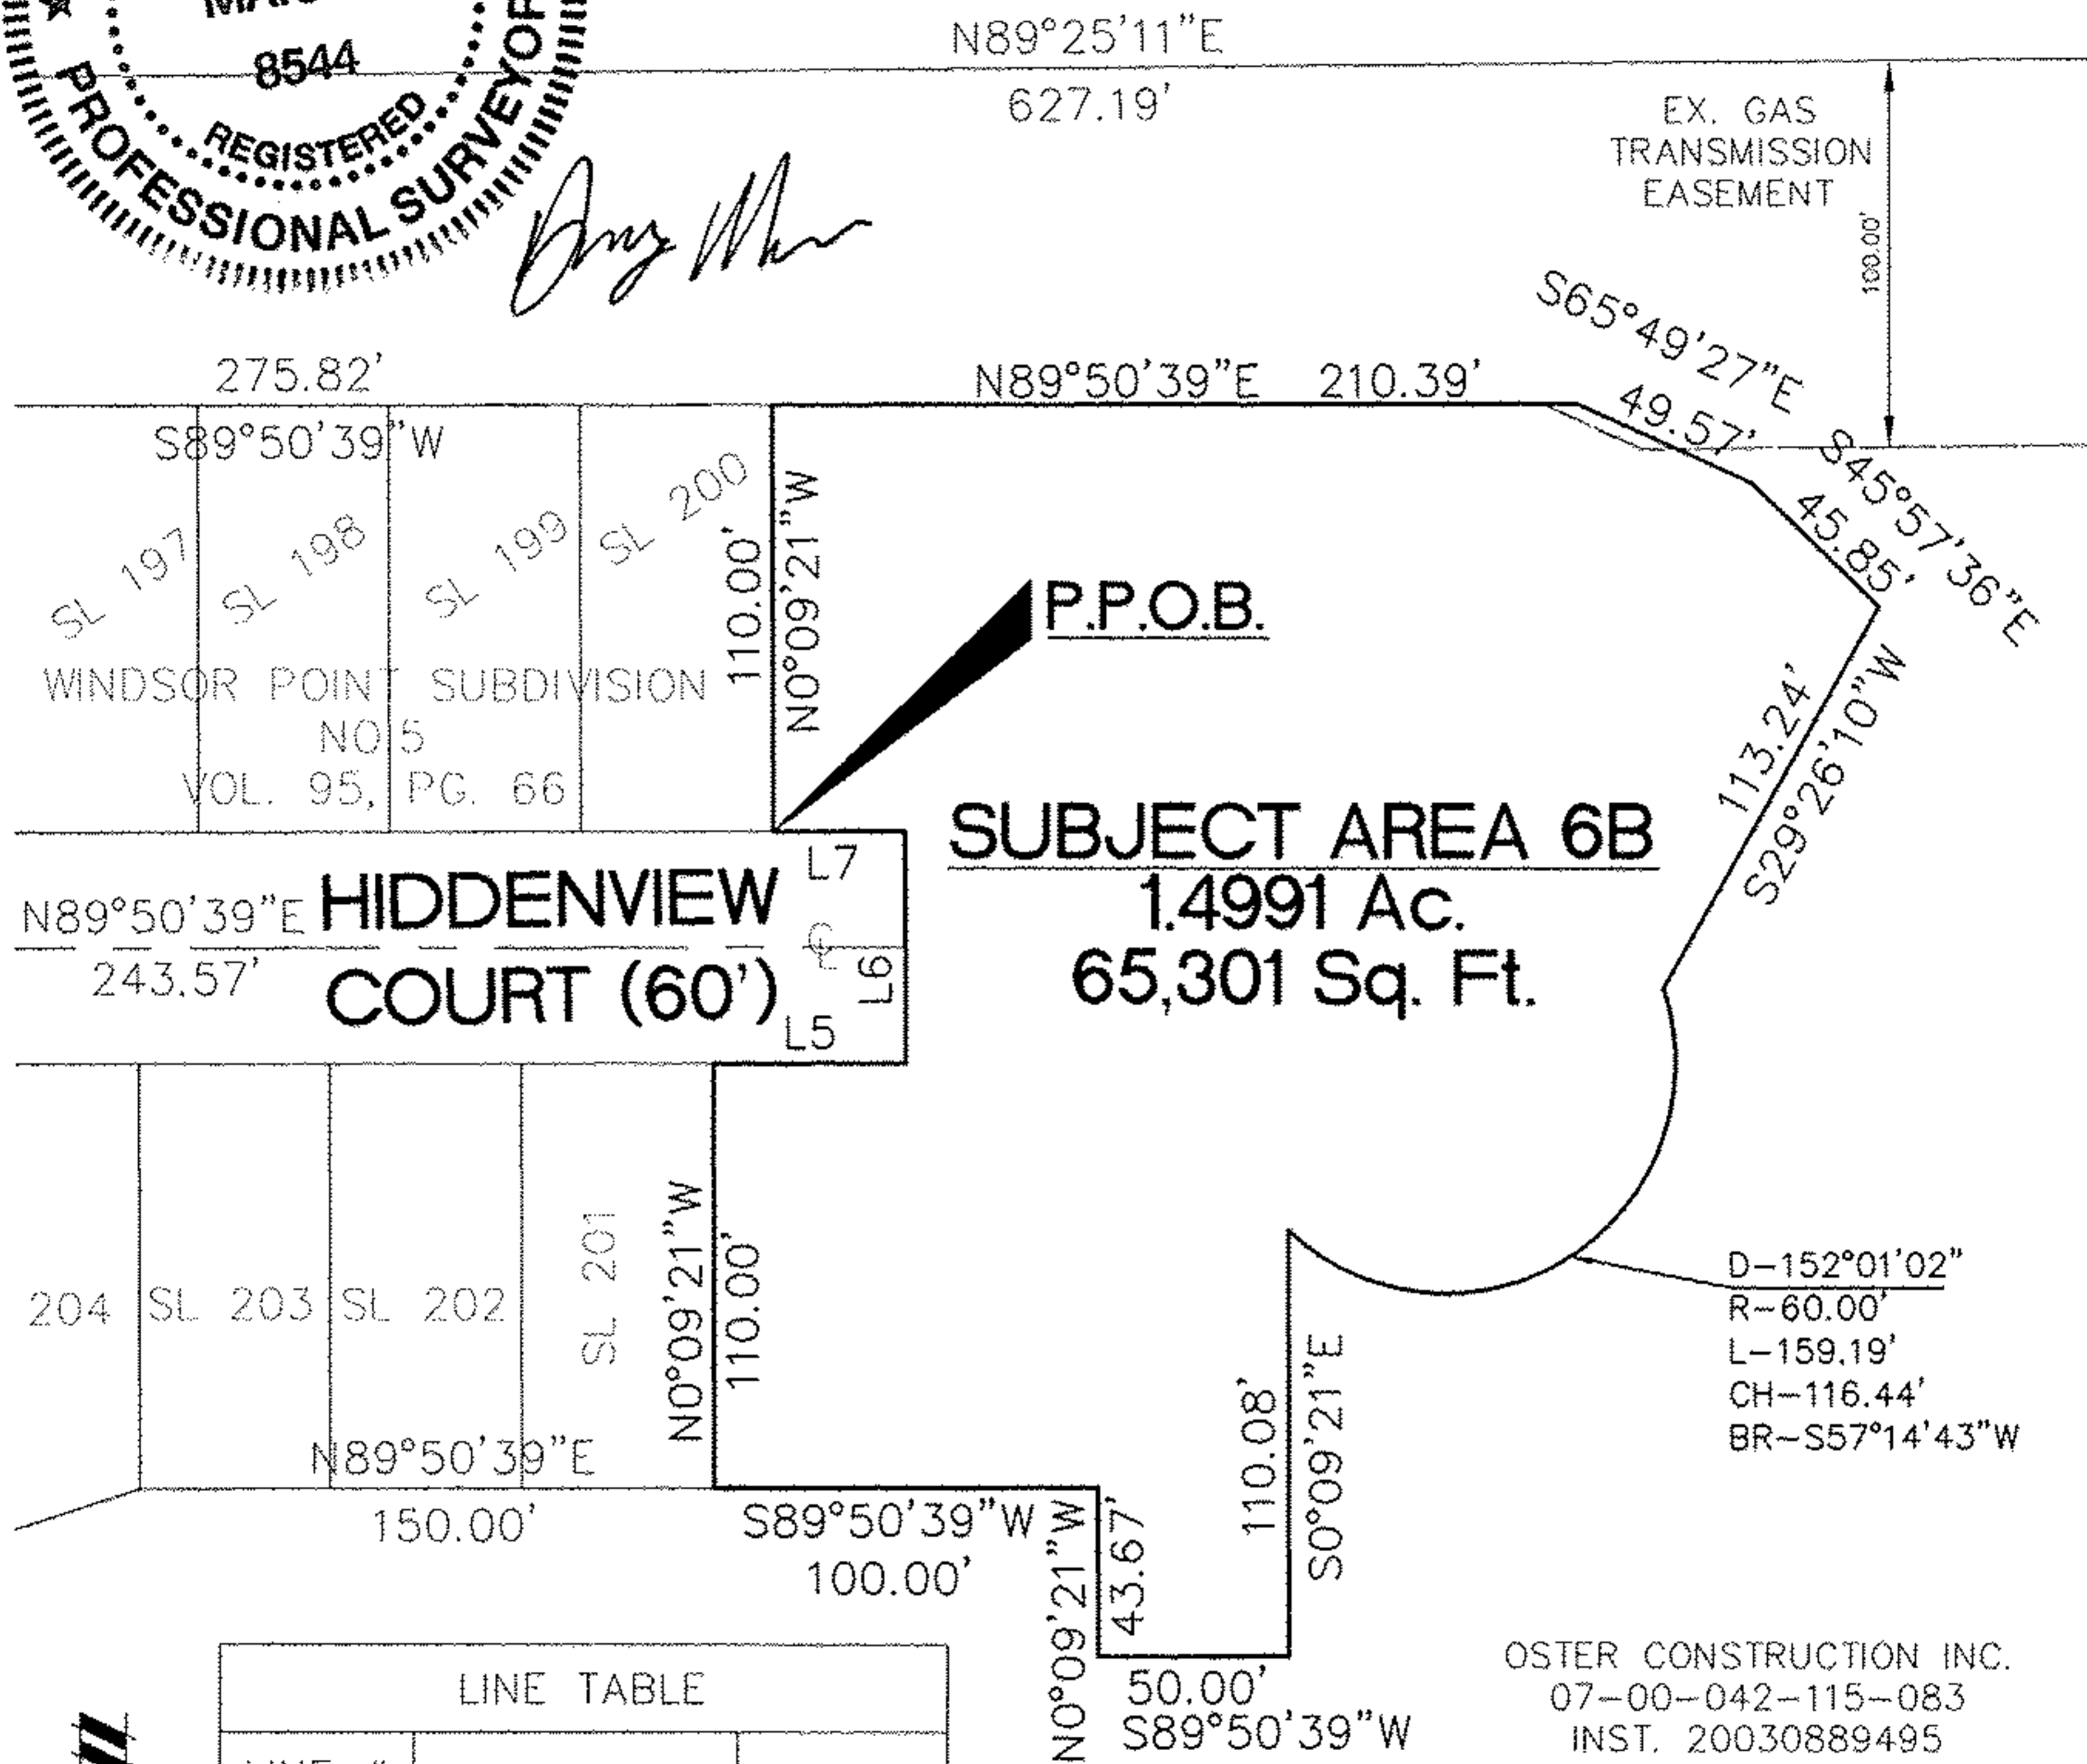

**SUBJECT AREA 6B**  
1,4991 Ac.  
65,301 Sq. Ft.

LINE TABLE		
LINE #	BEARING	LENGTH
L5	N89°50'39"E	50.00'
L6	N0°09'21"W	60.00'
L7	S89°50'39"W	34.42'

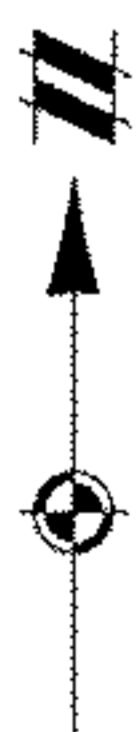

**APPROVED**  
**LORAIN CO.**  
**MAP DEPT**

DATE *12-5-12*  
PROJECT NO. *12000016*  
PAGE *07-00-042-B*  
DATE: APRIL 13, 2012



1" = 80 FEET

CAD FILE: 12000016EX-01

**ATWELL**  
866.850.4200 | www.atwell-group.com  
OFFICES IN NORTH AMERICA AND ASIA  
30575 BANBRIDGE RD., SUITE 100  
SOLOM, OHIO 44139  
440.349.2000

LEGAL DESCRIPTION EXHIBIT