

03099

LEGAL DESCRIPTION EXHIBIT


BEING PART OF ORIGINAL RIDGEVILLE TOWNSHIP LOT NUMBER 42
NOW IN THE CITY OF NORTH RIDGEVILLE, COUNTY OF LORAIN,
STATE OF OHIO

| |
|------------------------------------|
| APPROVED LORAIN CO. MAP DEPT |
| DATE 12-5-12 |
| PAGE 7-00-042-A |
| BY JHAT |
| 12-03-016 |


OSTER CONSTRUCTION INC.
07-00-042-115-083
INST 20030889495



SUBJECT AREA 6C
0.3472 Ac.
15,123 Sq. Ft.

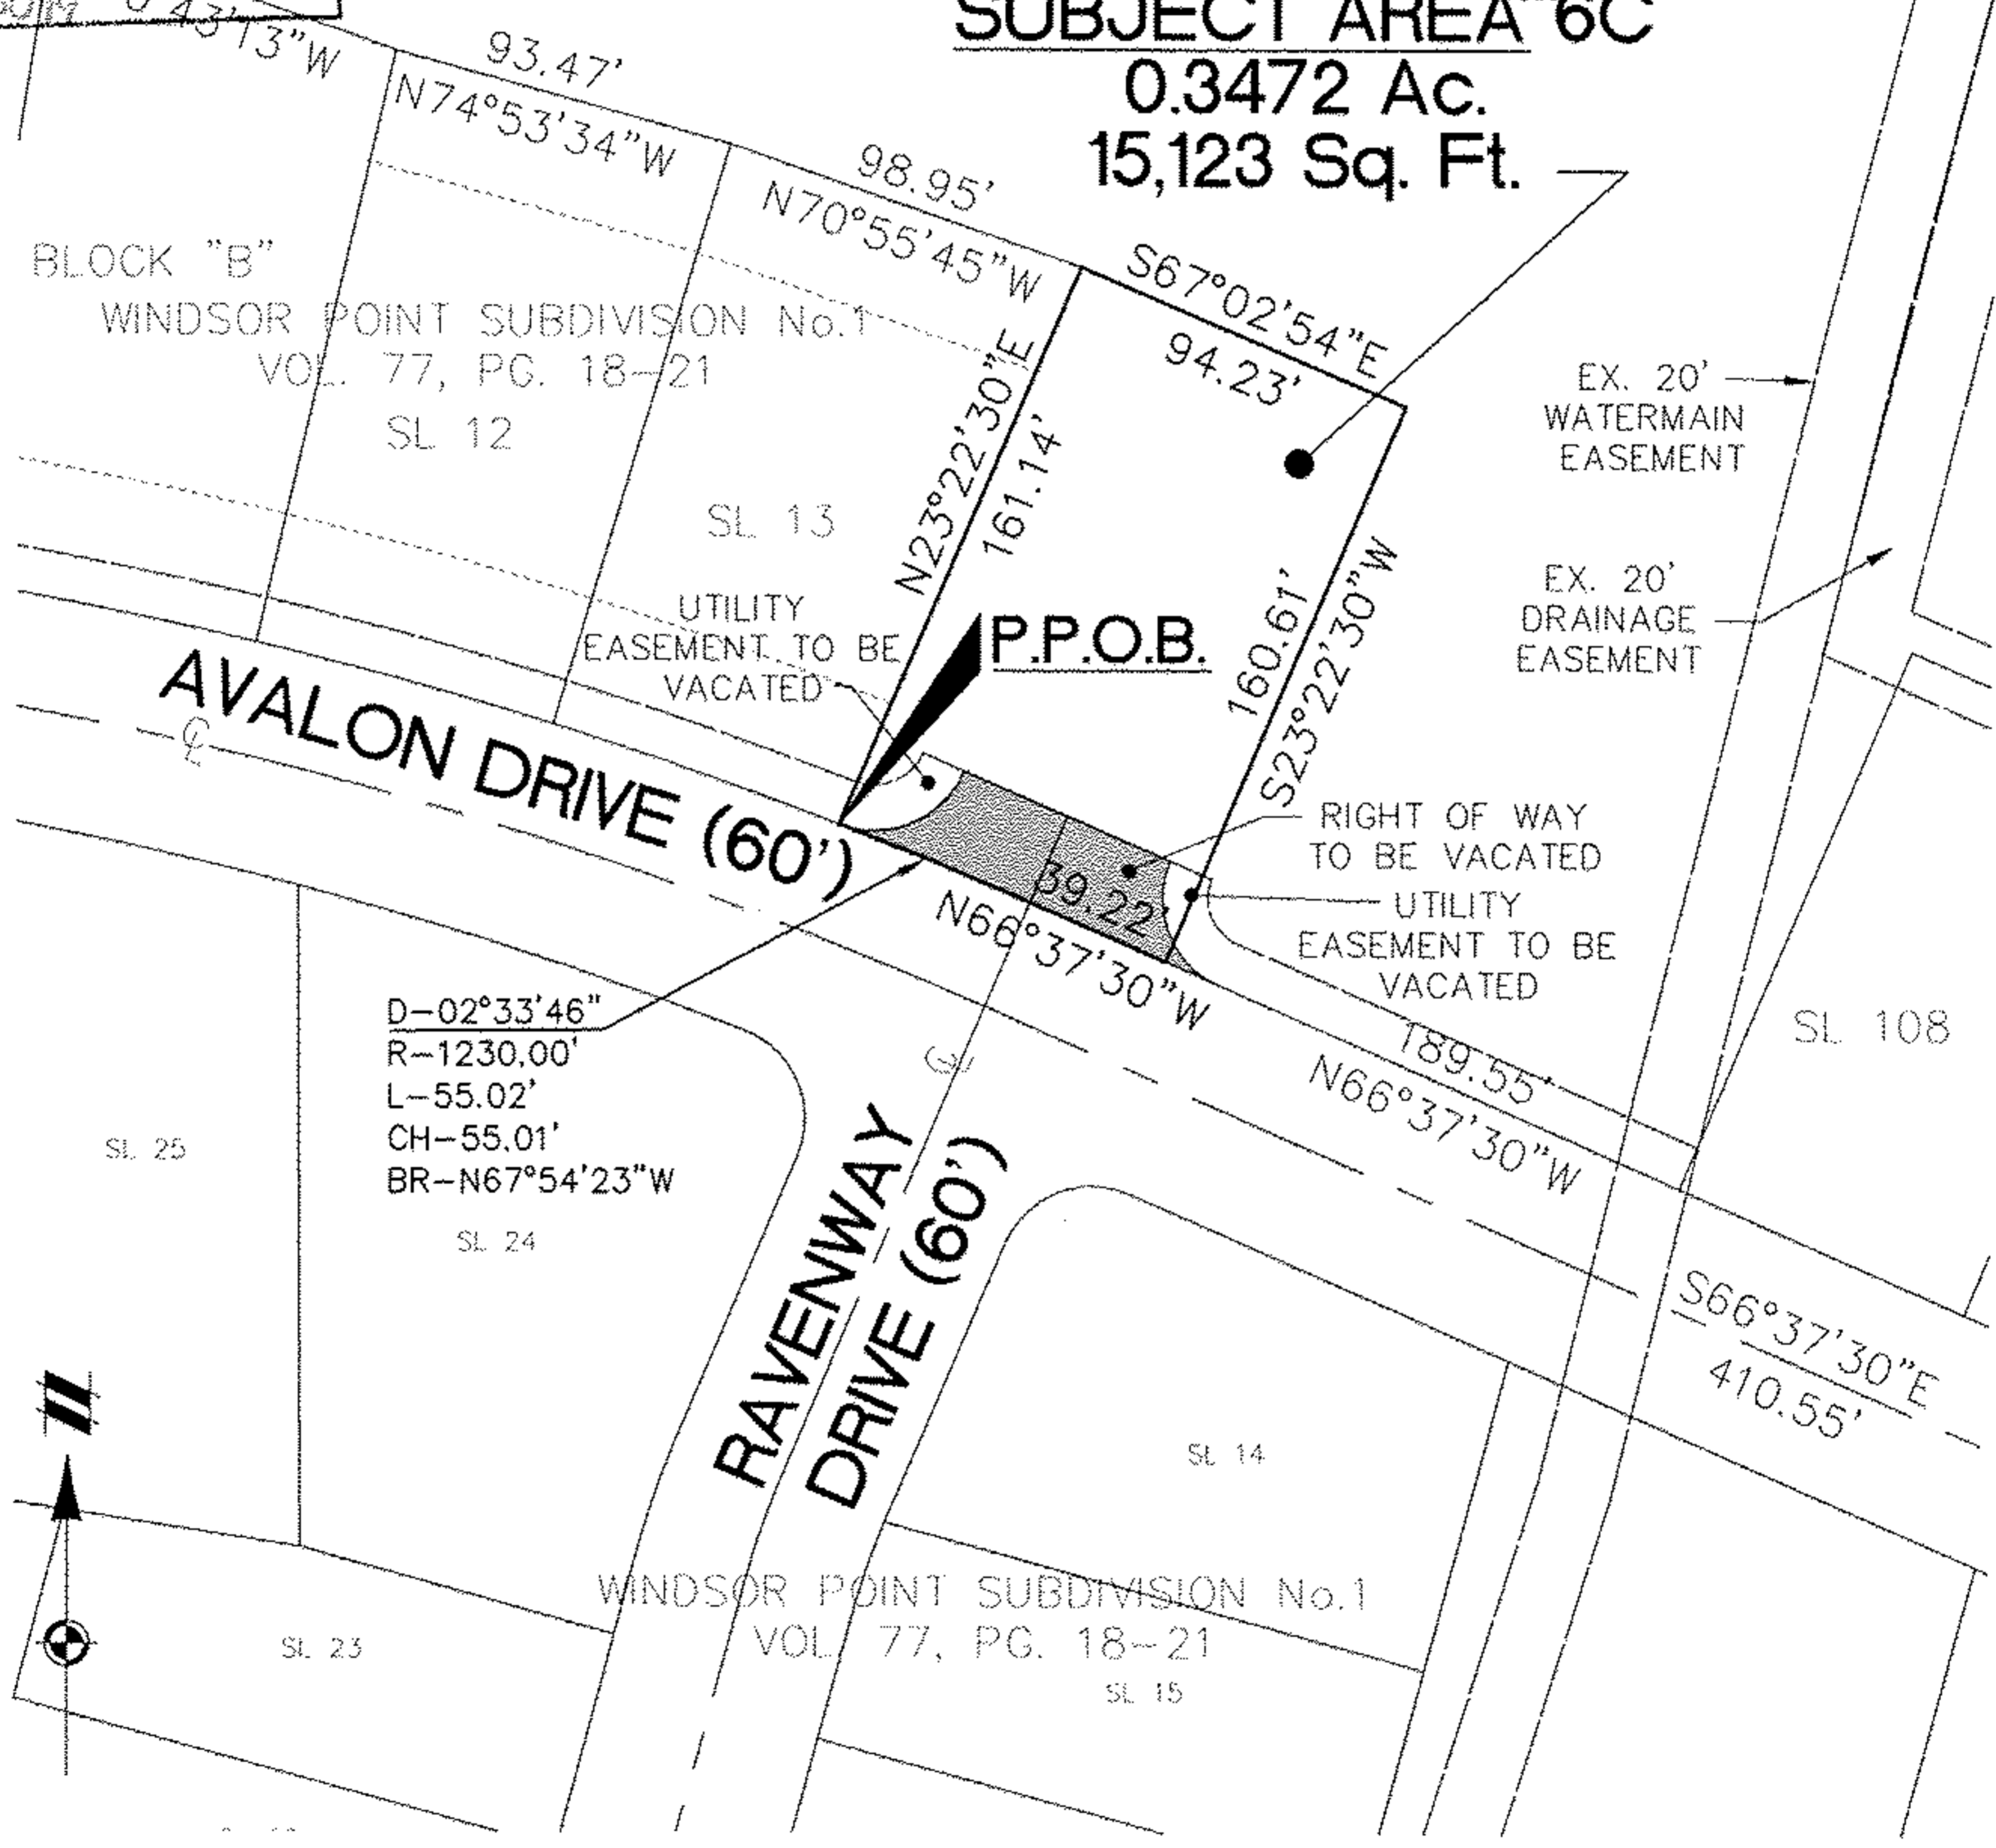

LEGAL DESCRIPTION EXHIBIT

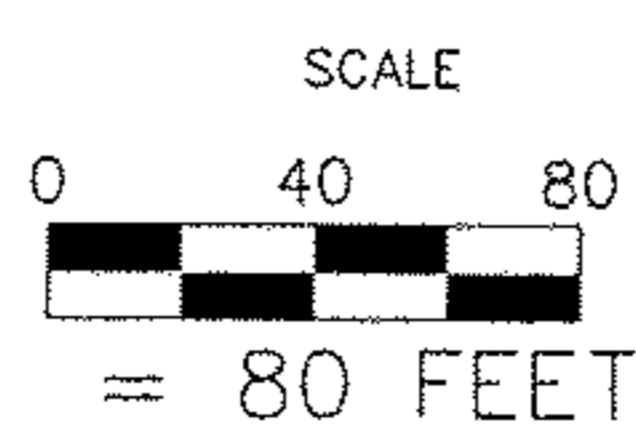

PROJECT NO.: 12000016
DATE: APRIL 18, 2012



ATWELL
 866.850.4200 | www.atwell-group.com
 OFFICES IN NORTH AMERICA AND ASIA
 30575 DANBRIDGE RD., SUITE 180
 SOLON, OHIO 44139
 440.349.2000