



LEGAL DESCRIPTION EXHIBIT

BEING PART OF ORIGINAL RIDGEVILLE TOWNSHIP LOT NUMBER 42
NOW IN THE CITY OF NORTH RIDGEVILLE, COUNTY OF LORAIN,
STATE OF OHIO

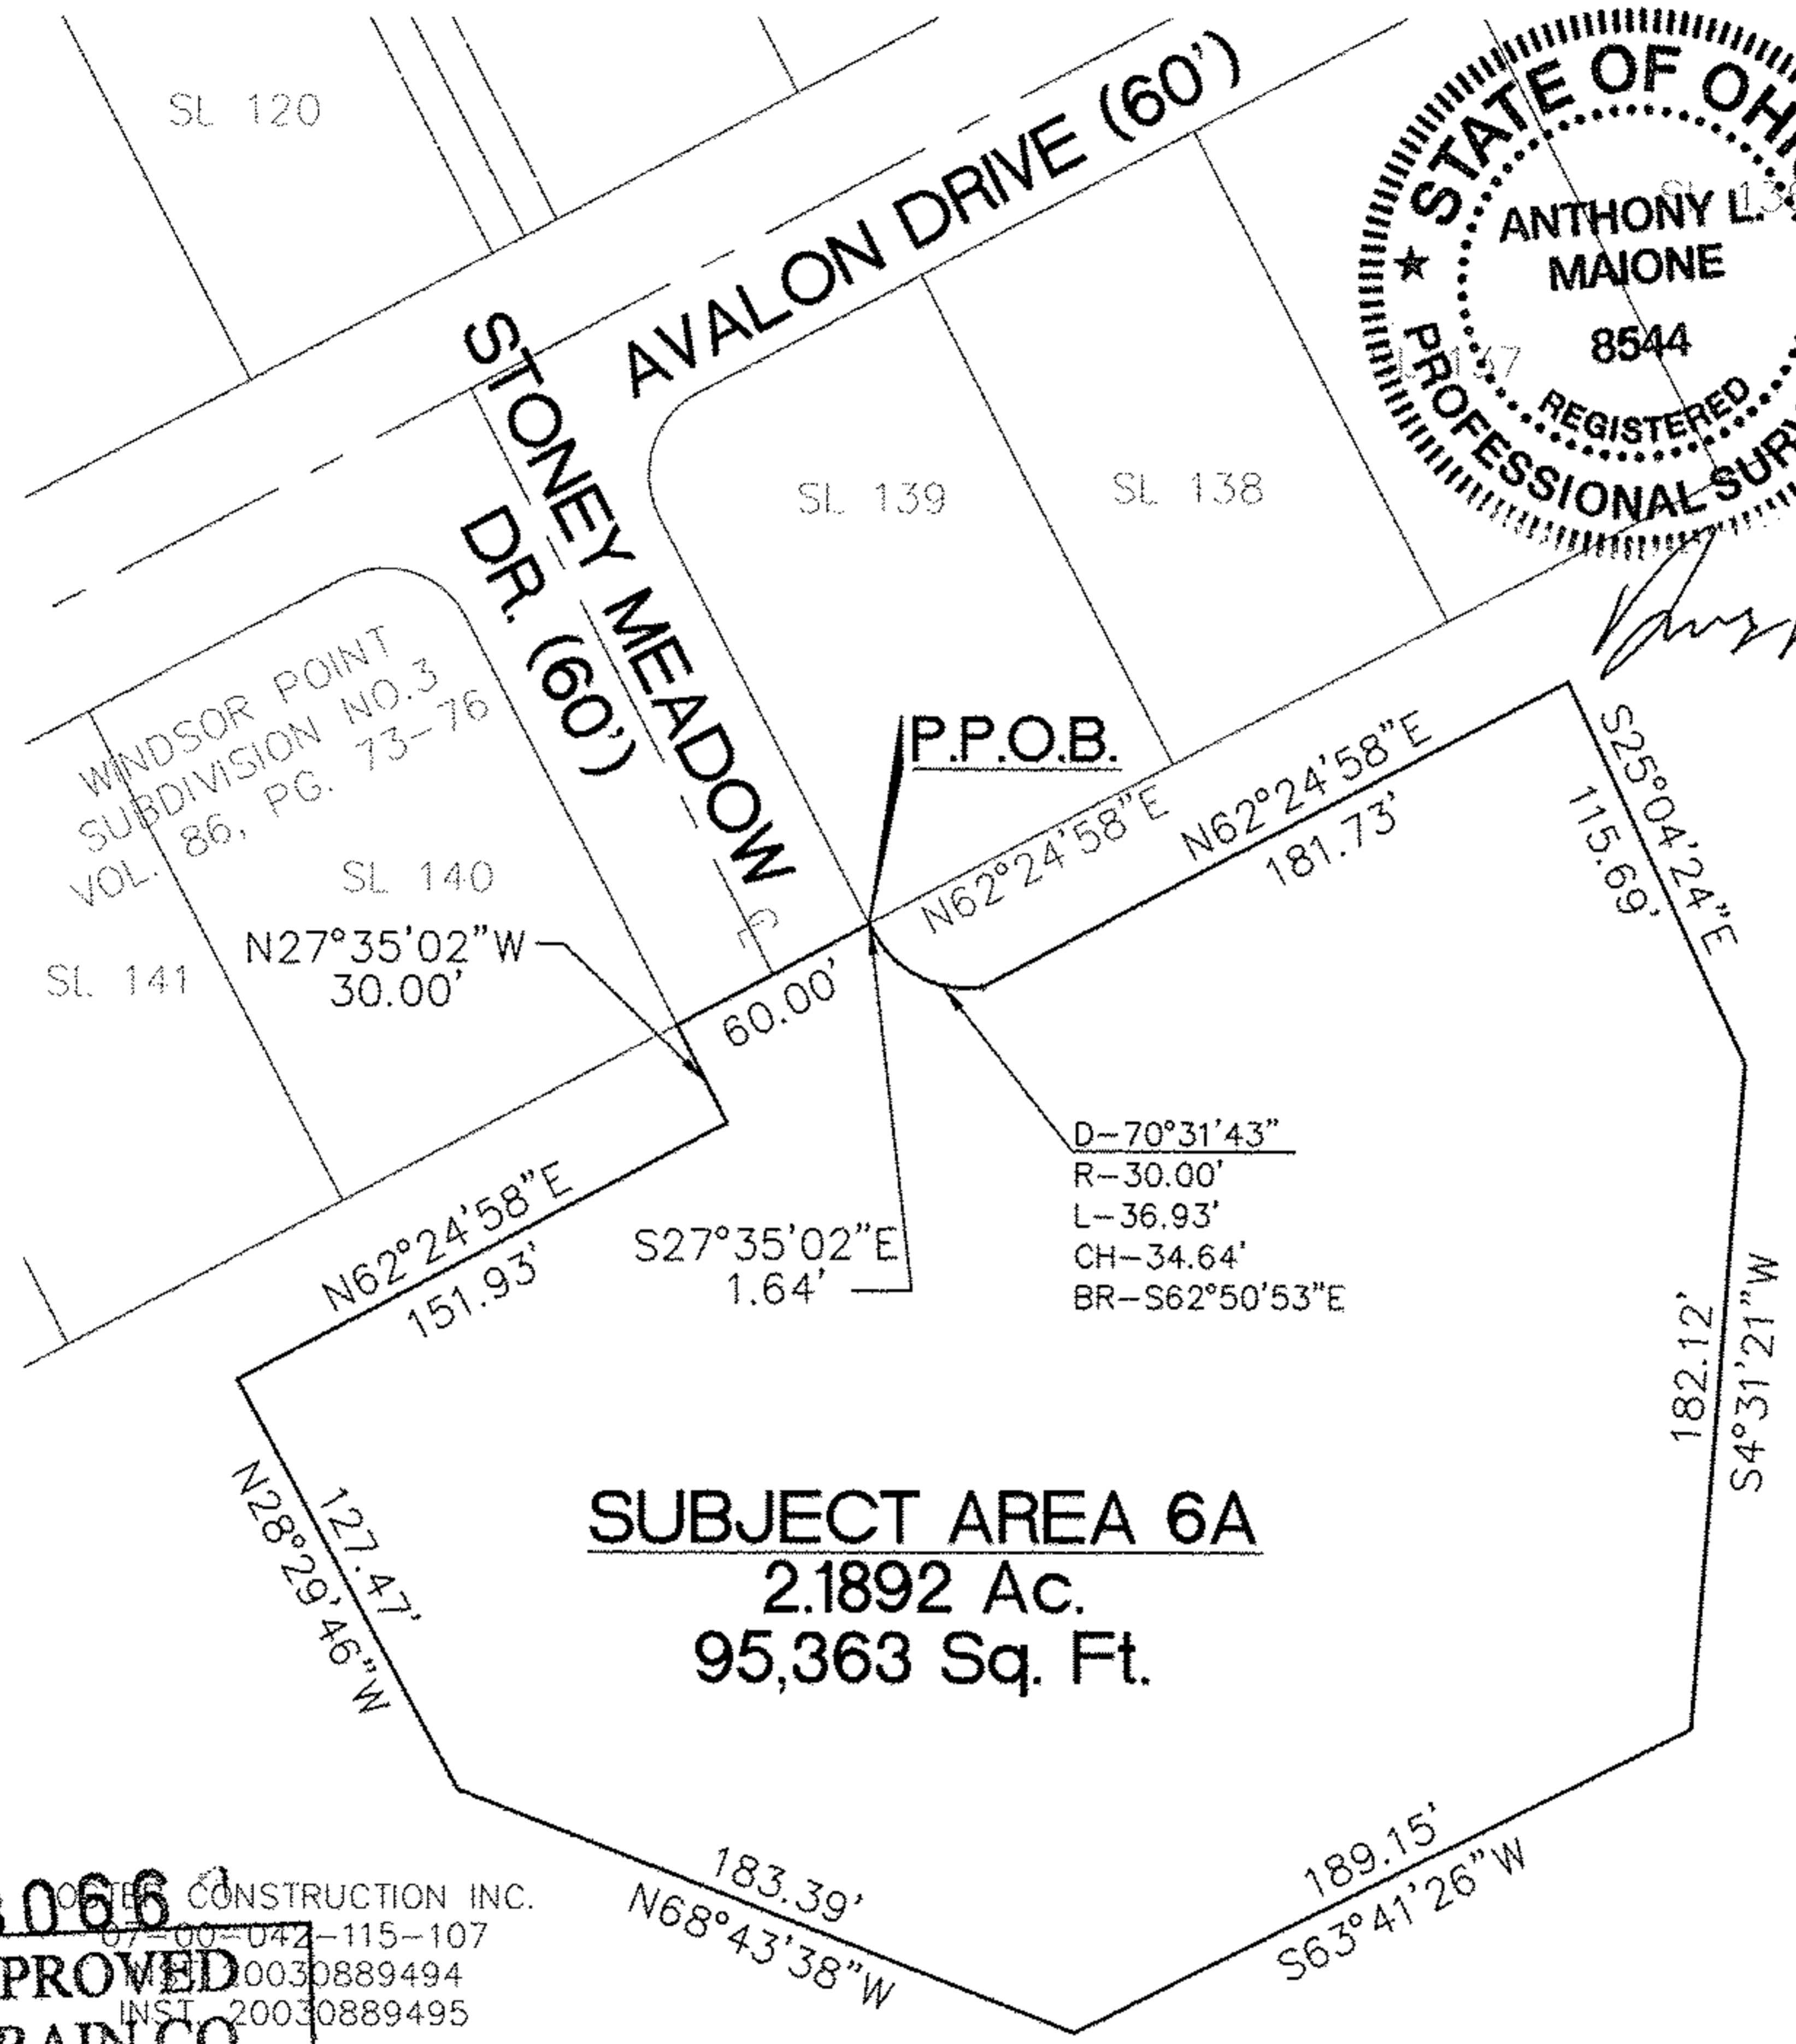


Anthony L. Maione

SUBJECT AREA 6A
2.1892 Ac.
95,363 Sq. Ft.

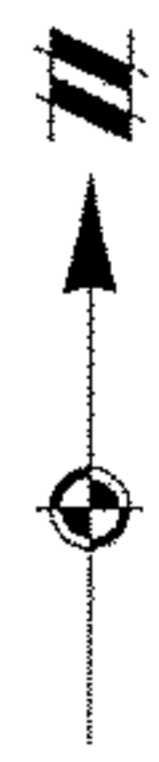

APPROVED
LORAIN CO.
MAP DEPT

DATE 12-3-12
PAGE 7-A
BY JHATfield
#12-03066

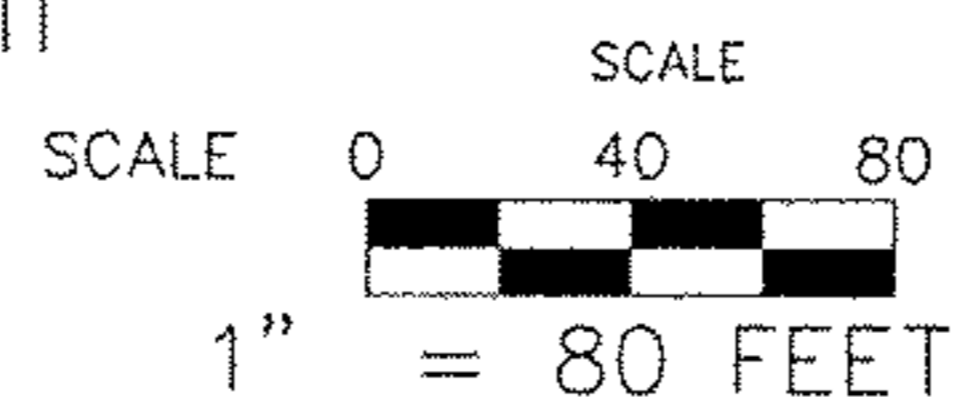

PROJECT NO.: 12000016
DATE: APRIL 18, 2012



ATWELL
866.850.4200 | www.atwell-group.com
OFFICES IN NORTH AMERICA AND ASIA
30575 BARNBRIDGE RD., SUITE 180
SOLON, OHIO 44139
440.349.2000