


# LEGAL DESCRIPTION EXHIBIT

BEING PART OF ORIGINAL RIDGEVILLE TOWNSHIP LOT NUMBER 42  
NOW IN THE CITY OF NORTH RIDGEVILLE, COUNTY OF LORAIN,  
STATE OF OHIO

07-00-031-000-133  
Scan # 47368

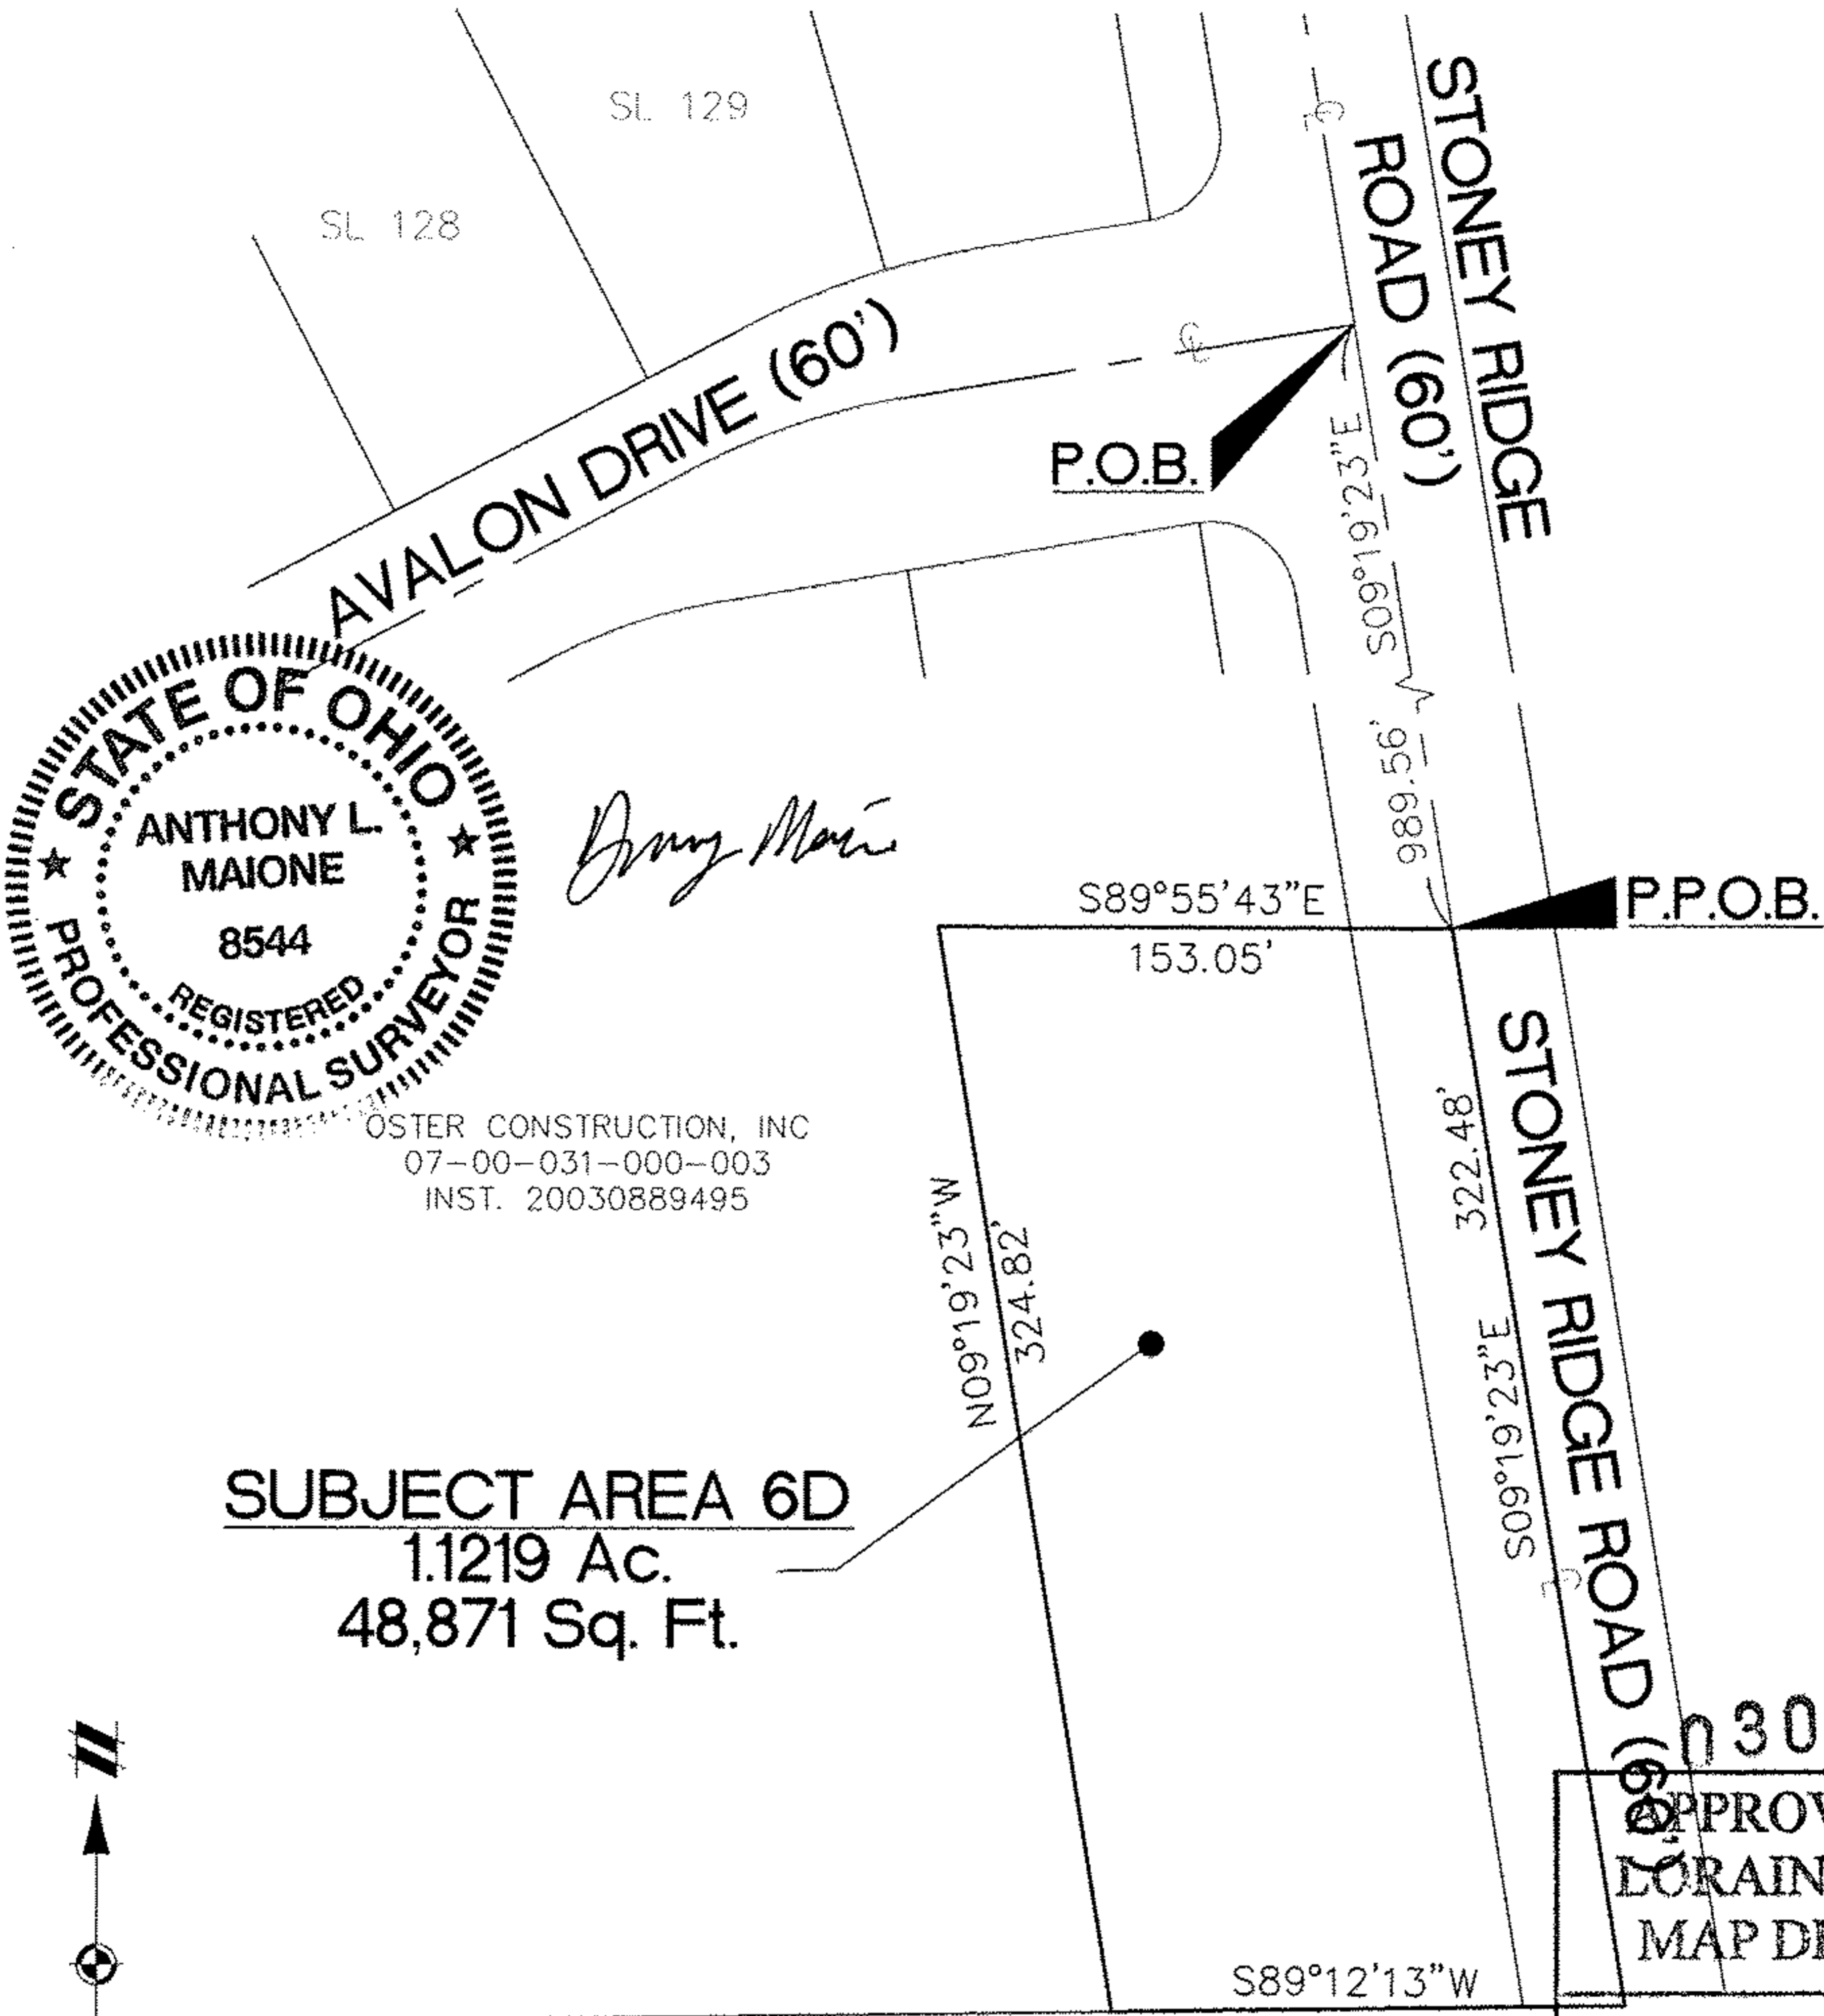

*Anthony L. Maione*

OSTER CONSTRUCTION, INC  
07-00-031-000-003  
INST. 20030889495




RONALD L. & MARIAN T. HAWKE  
07-00-031-000-004  
VOL. 951, PG. 681

07-00-031-000-003	
APPROVED	
LORAIN CO.	
MAP DEPT	
DATE	12-3-12
PAGE	7-B
BY	JHoffeld
#17-03065	

LEGAL DESCRIPTION EXHIBIT

PROJECT NO.: 12000016  
DATE: APRIL 18, 2012

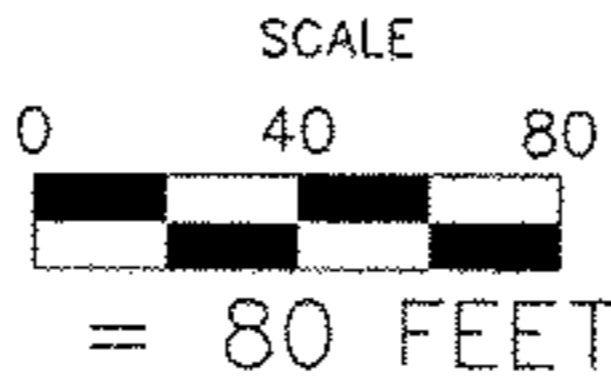

CAD FILE: 12000016EX-01



**ATWELL**  
866.850.4200 | www.atwell-group.com  
OFFICES IN NORTH AMERICA AND ASIA  
20575 DANBRIDGE RD., SUITE 180  
SOLON, OHIO 44139  
440.349.2000