


PREPARED FOR  
T. J. REOTT BUILDERS, INC  
SITUATED IN THE CITY OF  
LORAIN, COUNTY OF LORAIN  
& STATE OF OHIO & KNOWN  
AS BEING PART OF LOTS 4  
& 5 OF TRACT 3 OF BLACK  
RIVER TOWNSHIP.


APPROVED BY THE LORAIN CITY PLANNING  
COMMISSION ..... NO PLAT REQUIRED  
*[Signature]*  
SECRETARY LORAIN CITY PLANNING COMMISSION

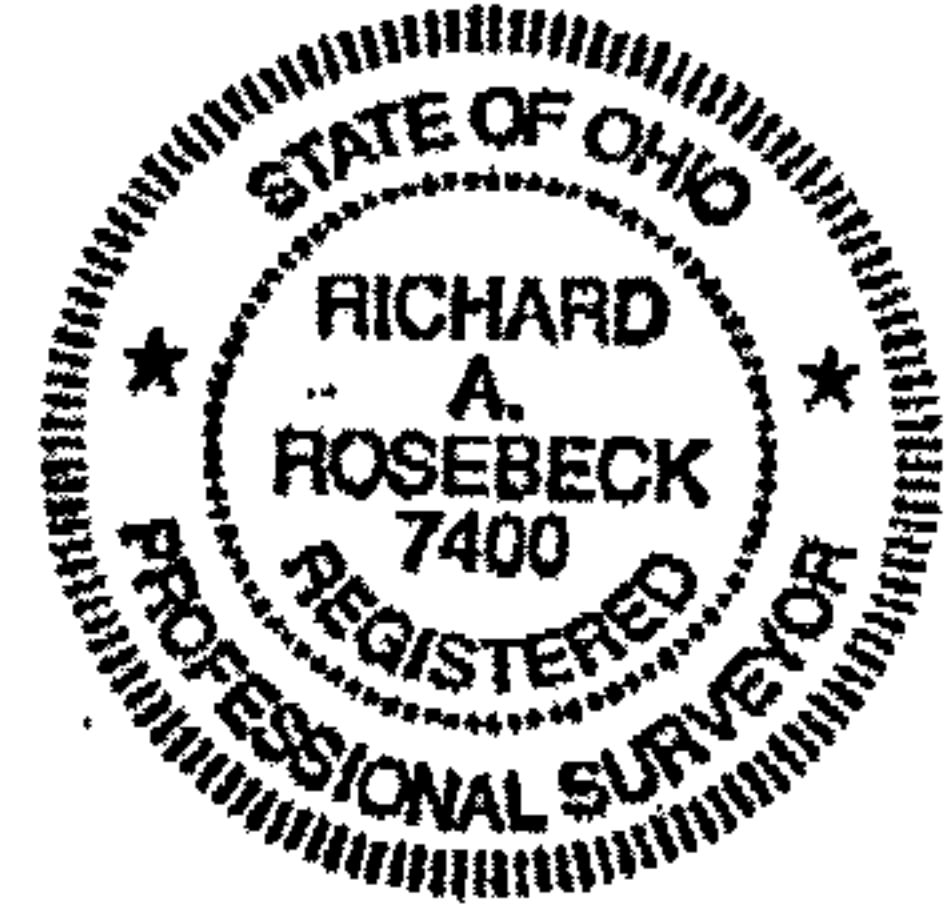


FAIRWAY 12  
CONDOMINIUM  
PHASE II  
V 37 P 31-33  
O.L. 4  
O.L. 5

APPROVED  
AS TO DESCRIPTION ONLY  
Date 6-04-93  
City of Lorain

Per *[Signature]*  
Engineering Dept.

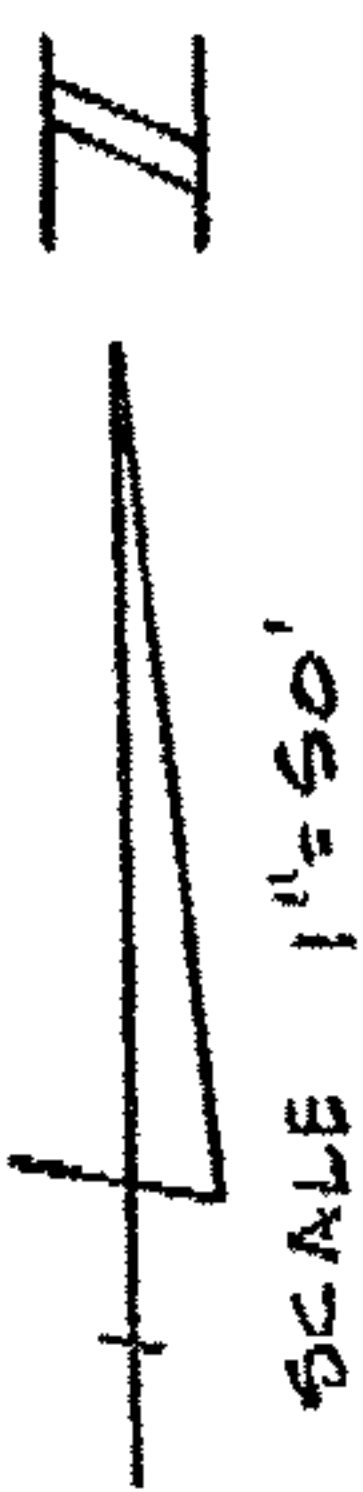

COUNTRY CLUB  
OVERLOOK  
CONDOMINIUM

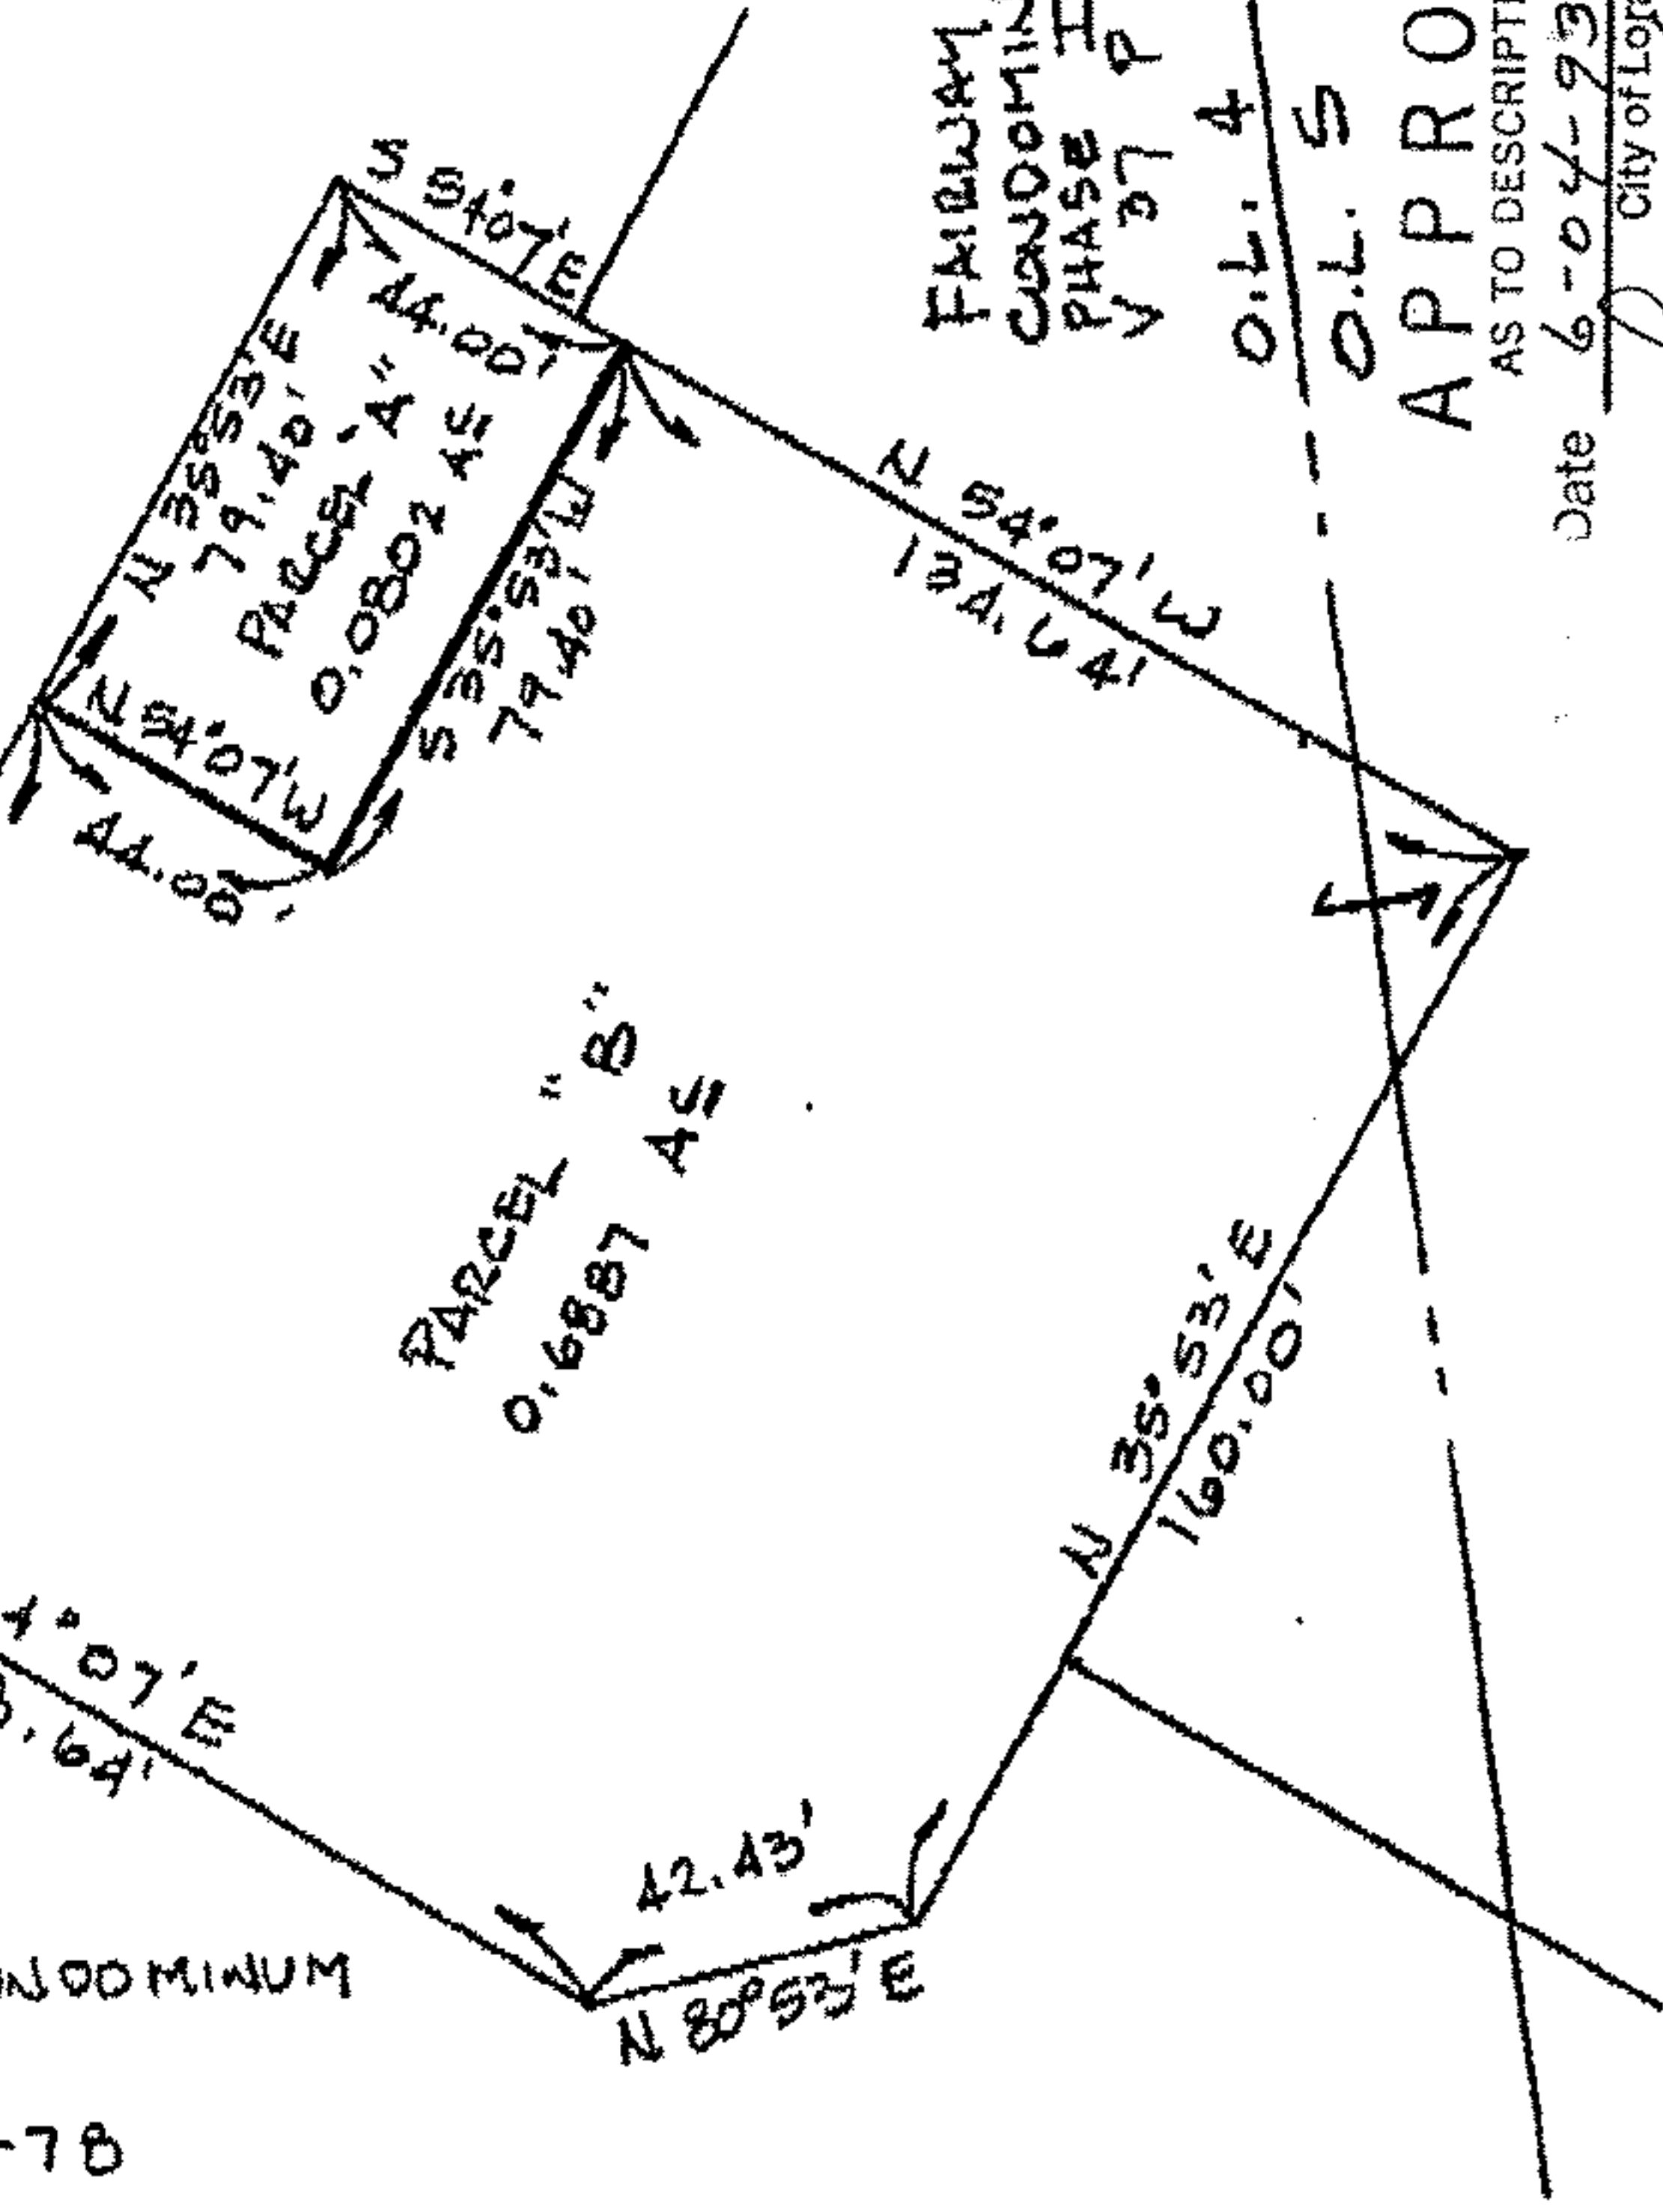

FAIRWAY 12 CONDOMINIUM  
PHASE II  
V 35 P 76-78

02-03-005-105 -  
02-03-005-A  
Scan #47388

NORTHERLY R/W  
OAK HILLS BLVD.

BEARINGS ARE BASED ON AN ASSUMED  
MERIDIAN FOR THE PURPOSE OF DESCRIB-  
ING ANGLES ONLY. DISTANCES ARE  
GIVEN IN FEET AND DECIMAL PARTS  
THEREOF. DESCRIPTIONS ARE BASED ON  
RECORD INFORMATION.

*[Signature]*  
RICHARD ROSEBECK #7400