



# V.W. LABORIE

## 54.70 AC

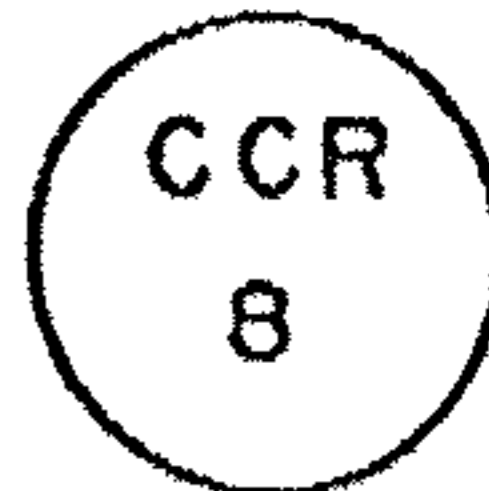


21-02-020-000-002  
Scan# 47989  
21-E

TAKE

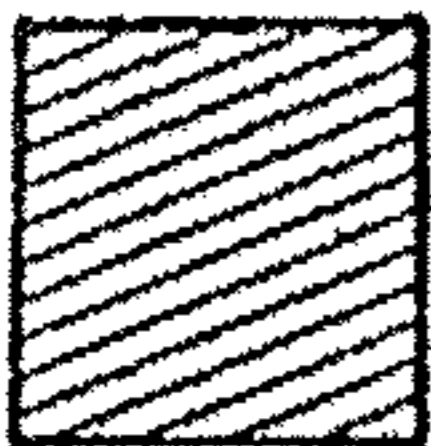


= all

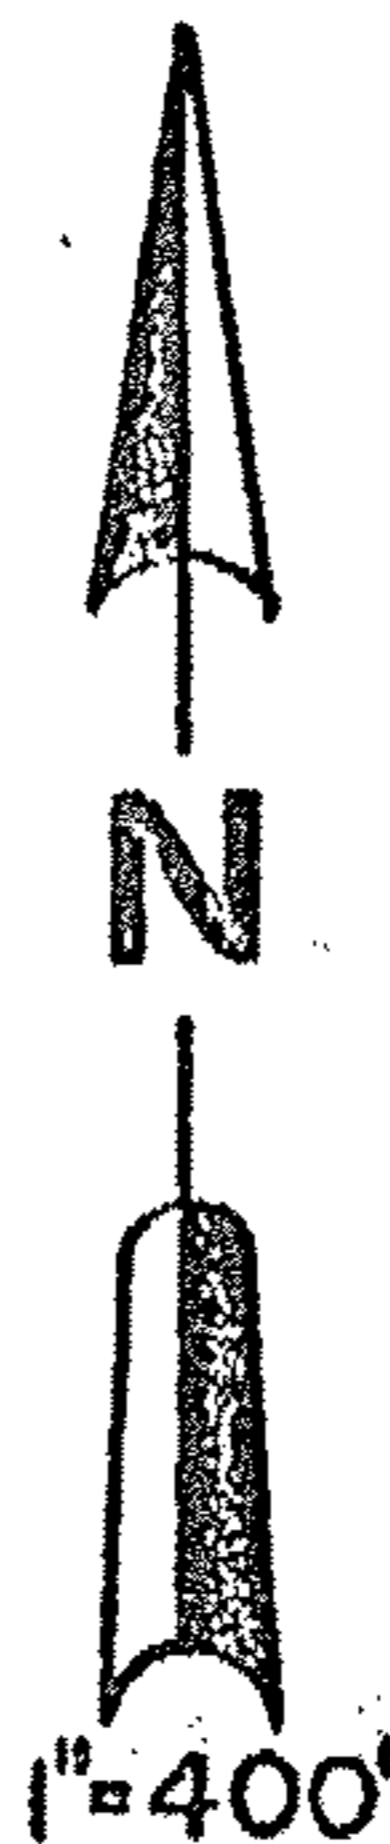

HUNTINGTON TWP. O.L. 20

SMITH

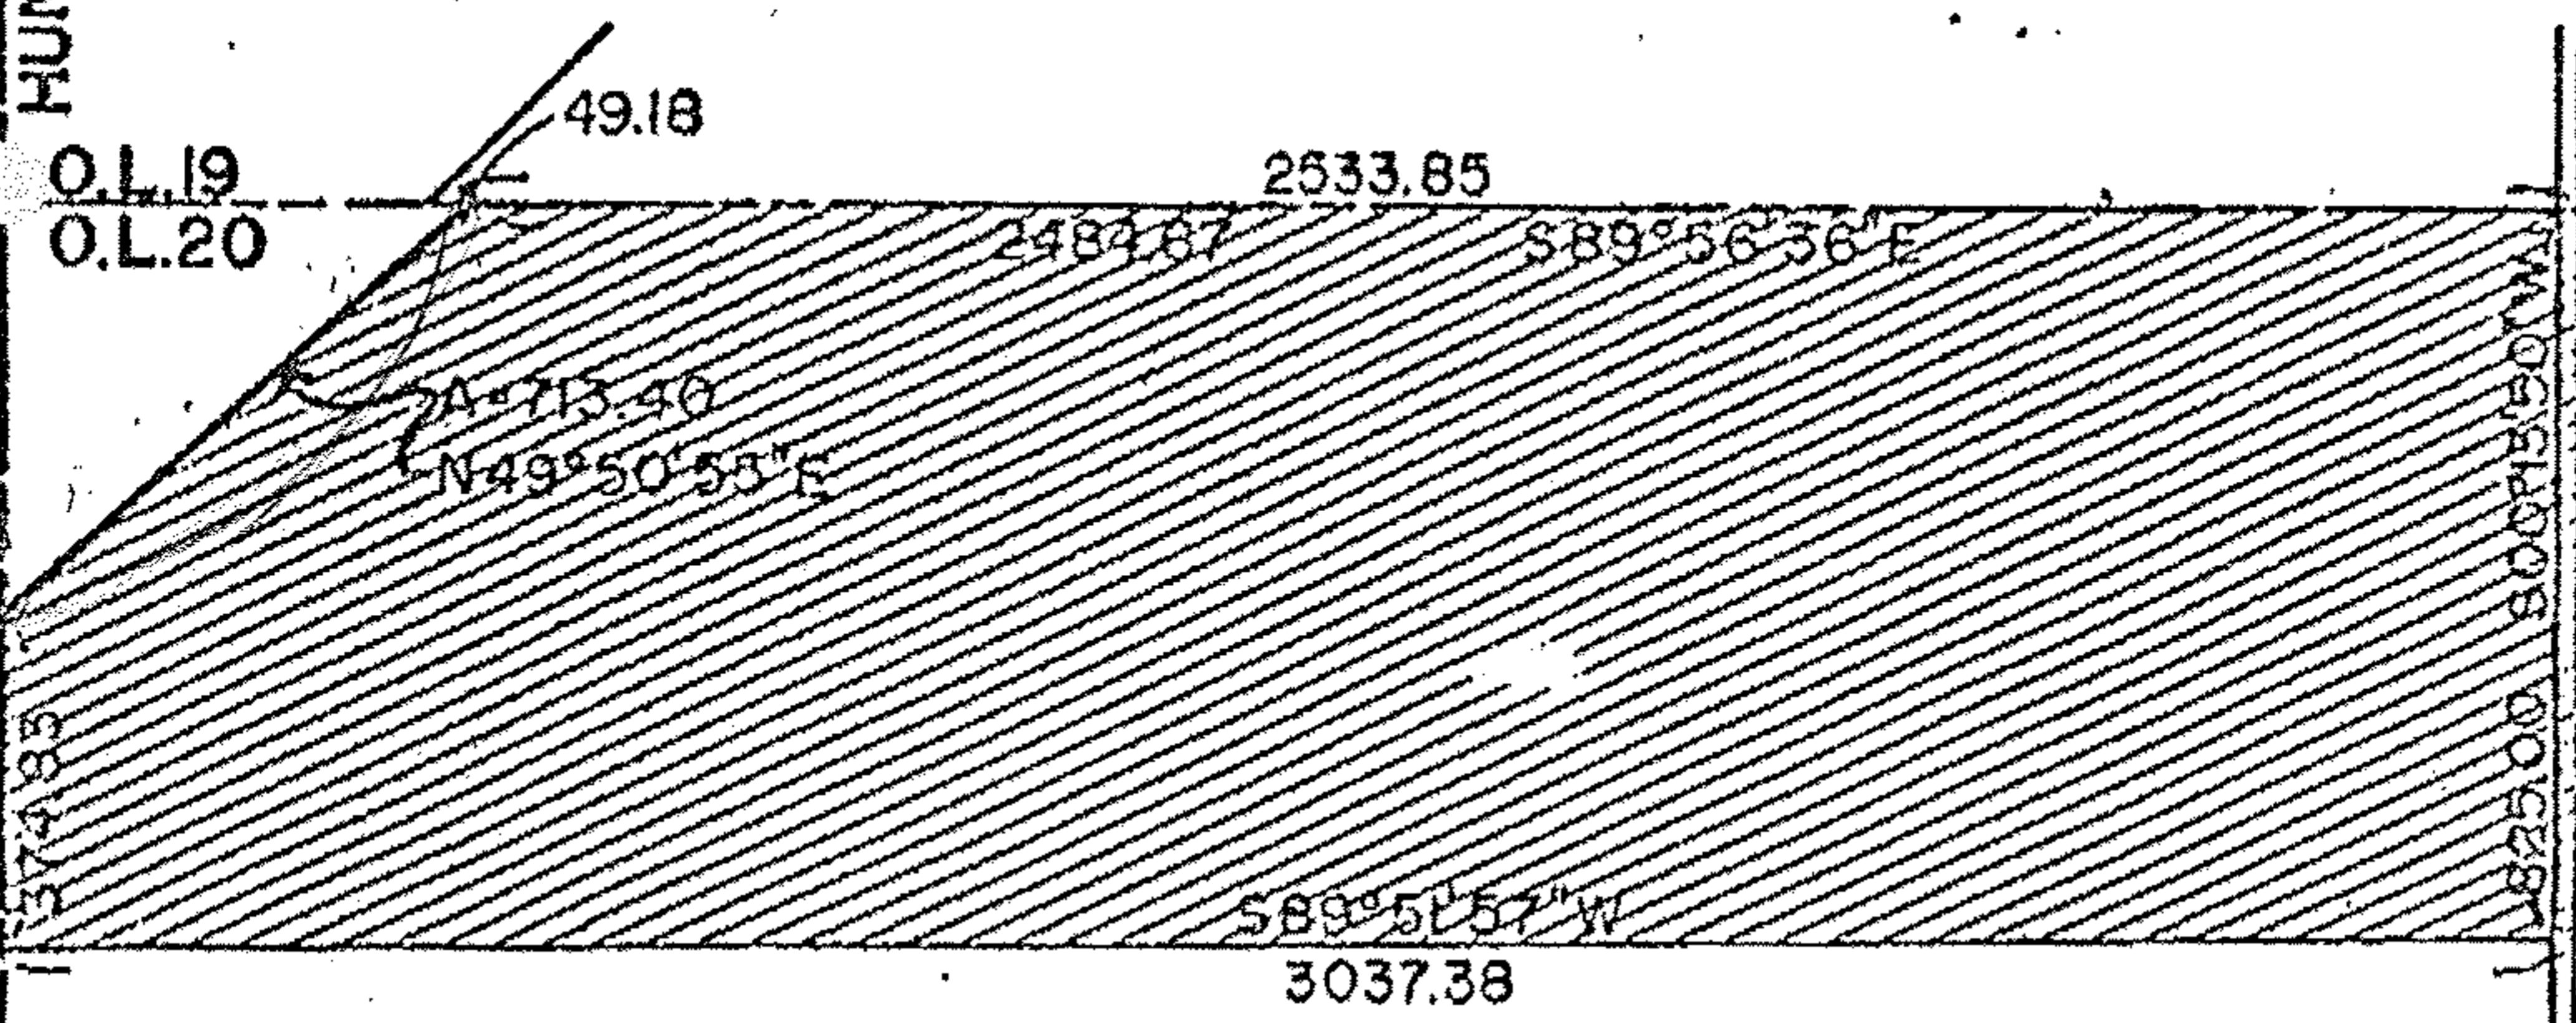

L.C.M.P.D.

ORIGINAL LOT 20  
 HUNTINGTON TWP.  
 LORAIN COUNTY, O.  
 PERM, PARCEL 21-02-020-000-002

*20524 F*

EXHIBIT "A"

