

# KLEINOEDER · SCHMIDT

and ASSOCIATES

ENGINEERS — SURVEYORS — CONSULTANTS IN LAND PLANNING

ELYRIA · NORWALK · MEDINA


OHIO

# SURVEY

Sublot(s) \_\_\_\_\_

Subd'n \_\_\_\_\_


Township AMHERST Tract \_\_\_\_\_  
 Orig. Lot(s) 94 Sec. \_\_\_\_\_  
 County of LORAIN State of Ohio  
 Corporation \_\_\_\_\_

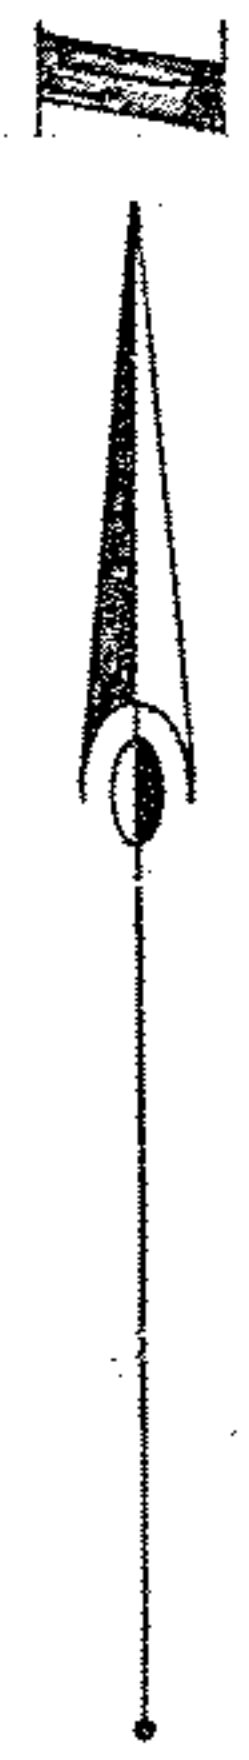

JUN 14 1977

5.100 ACRES

BROWN ELM TOWNSHIP ORIG. LOT 56  
 AMHERST TOWNSHIP ORIG. LOT 94

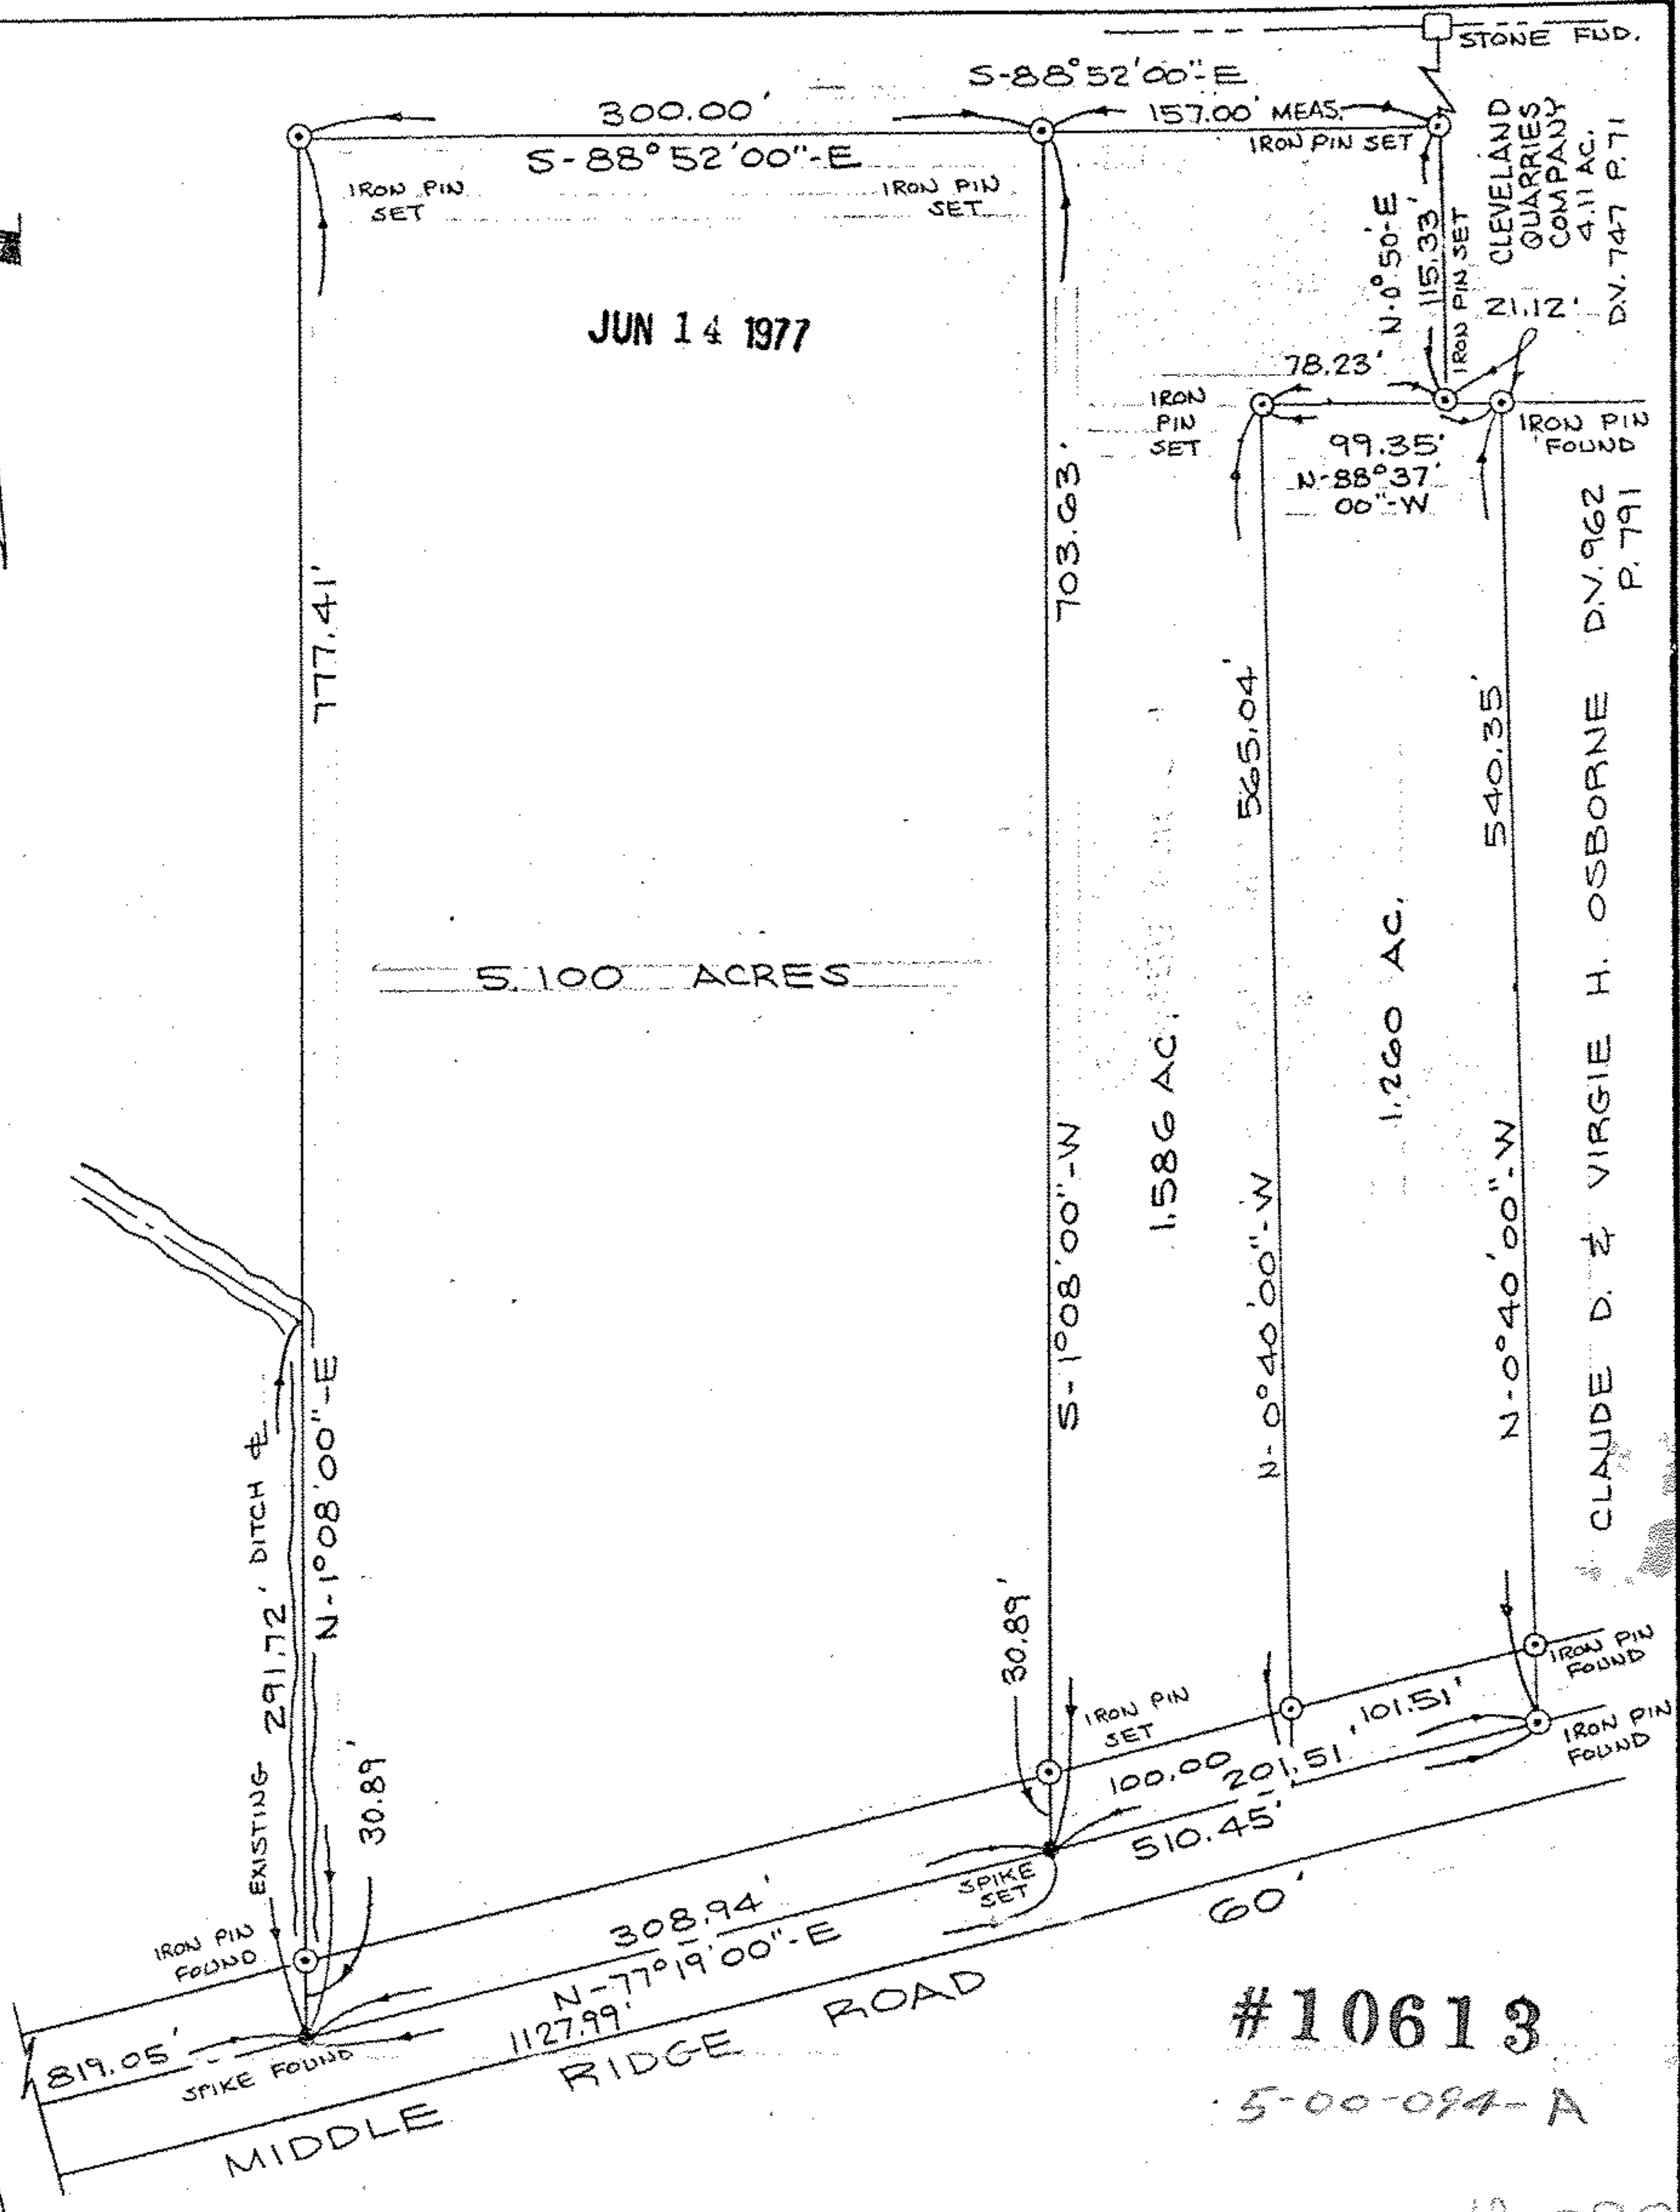

#10613

5-00-094-A

Scan # 47408  
 670  
 820  
 926  
 970

Prepared for: **ROBERT L. & DORIS J. THOMAS**  
 985 PRINCETON AVE.  
 AMHERST, OHIO

REVISED 4-19-77

Scale: 1" = 100'

Date: MAY 28, 1975

Dr. by: *RS*

Job No 74-84

05-00-094-101-025