


SURVEY GREENE PROPERTY  
 BRIGHTON TWP., LOT 16, TR. 7  
 LORAIN COUNTY, OHIO  
 SCALE: 1"=100' APRIL 1977

17-07-016-000-013  
 17-07-016-A 015  
 SCAN #47409

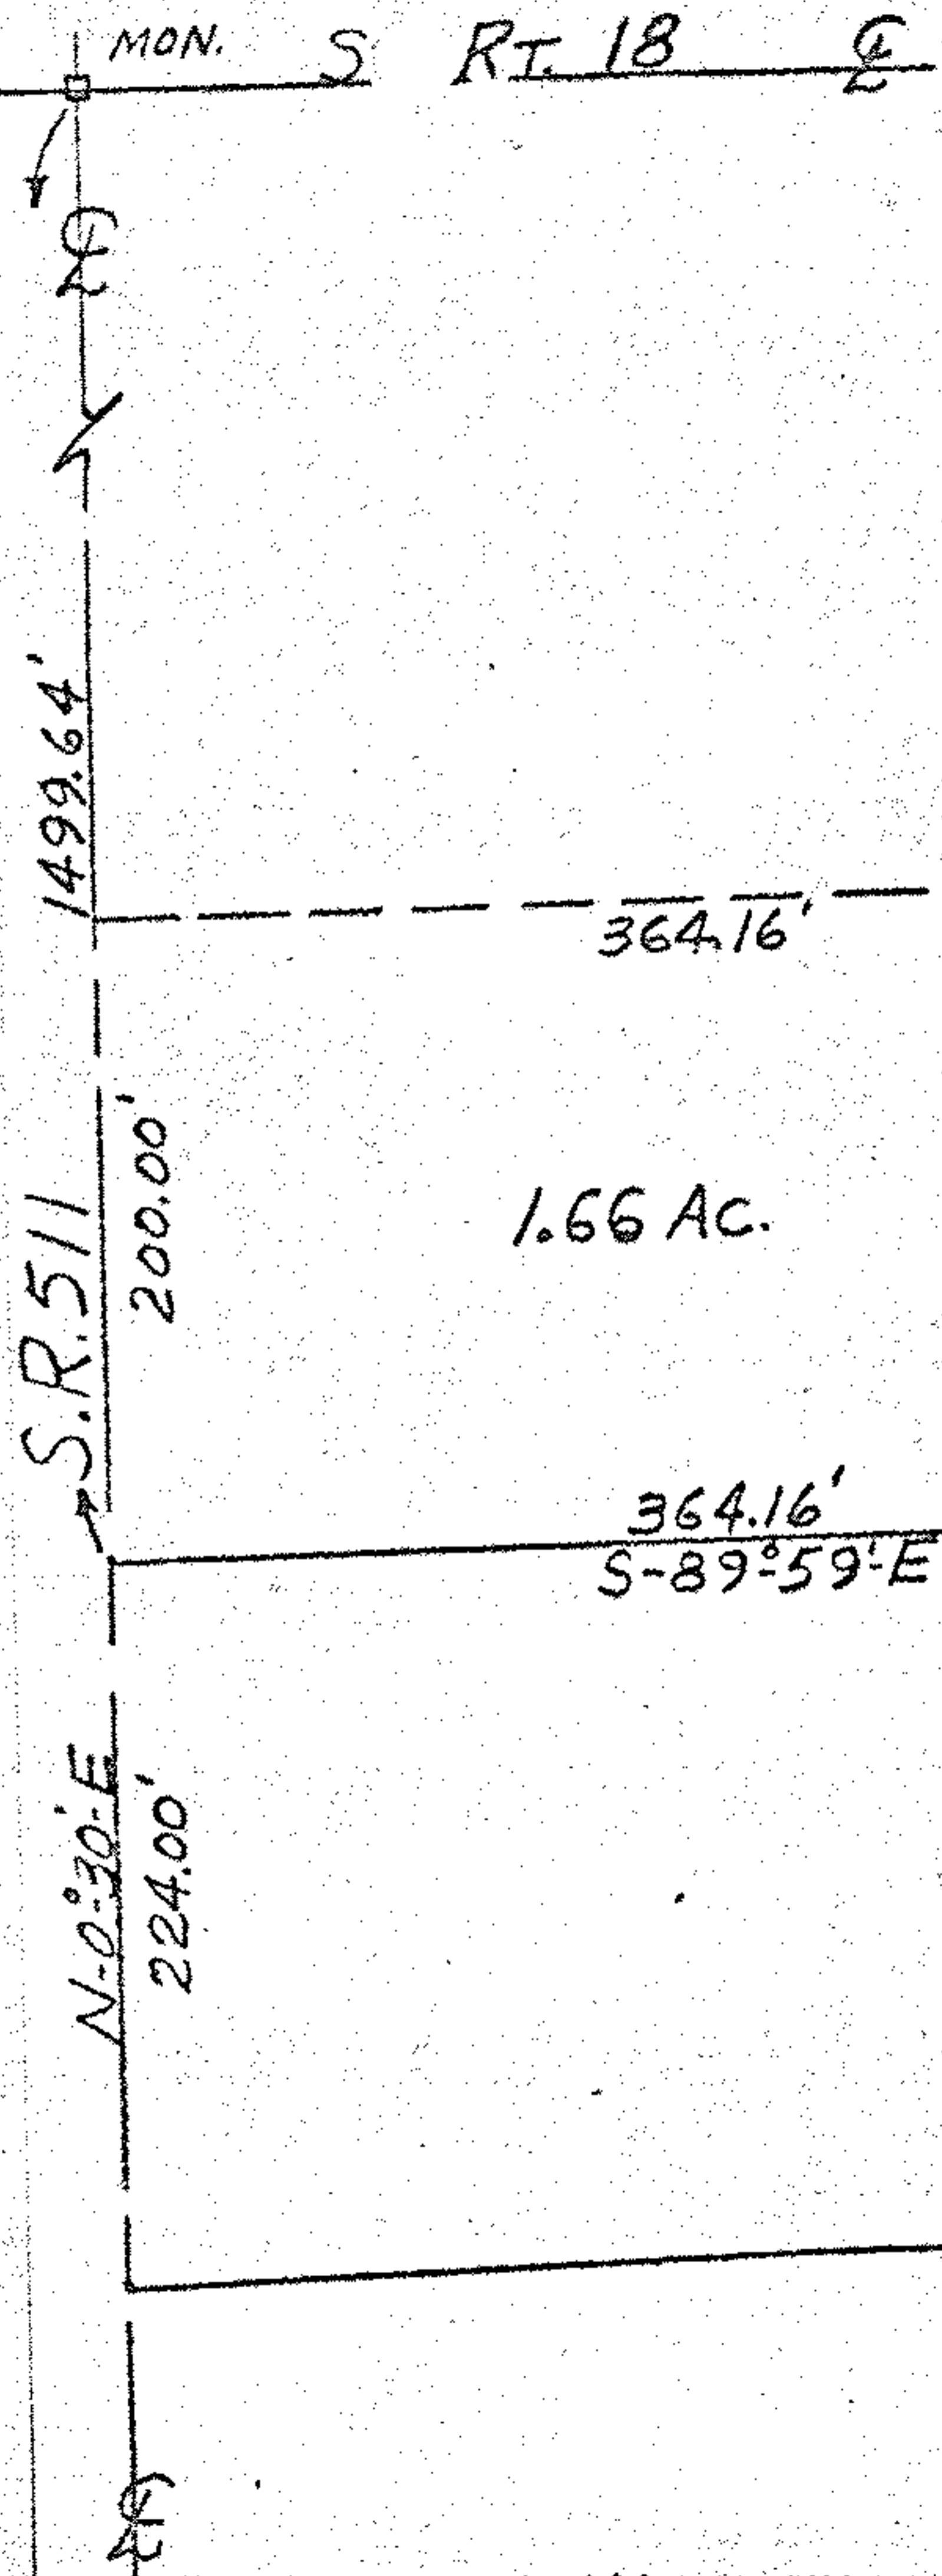

1.66 Ac.


LEGEND  
 IRON PIPE SET ○

5.9800 ACRES

S-87°38'34"E  
 658.39'

364.16'  
 S-89°59'E

1022.55'  
 S-88°57'36"W

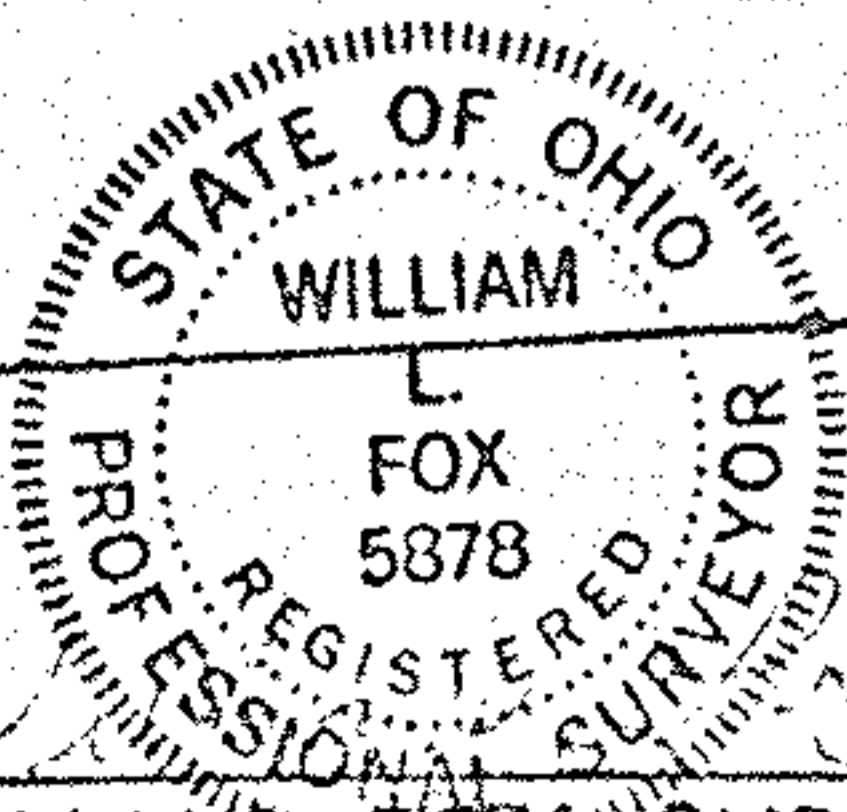

W. L. Fox  
 WILLIAM L. FOX, SURVEYOR  
 REGISTRATION NO. 5878