



COPY

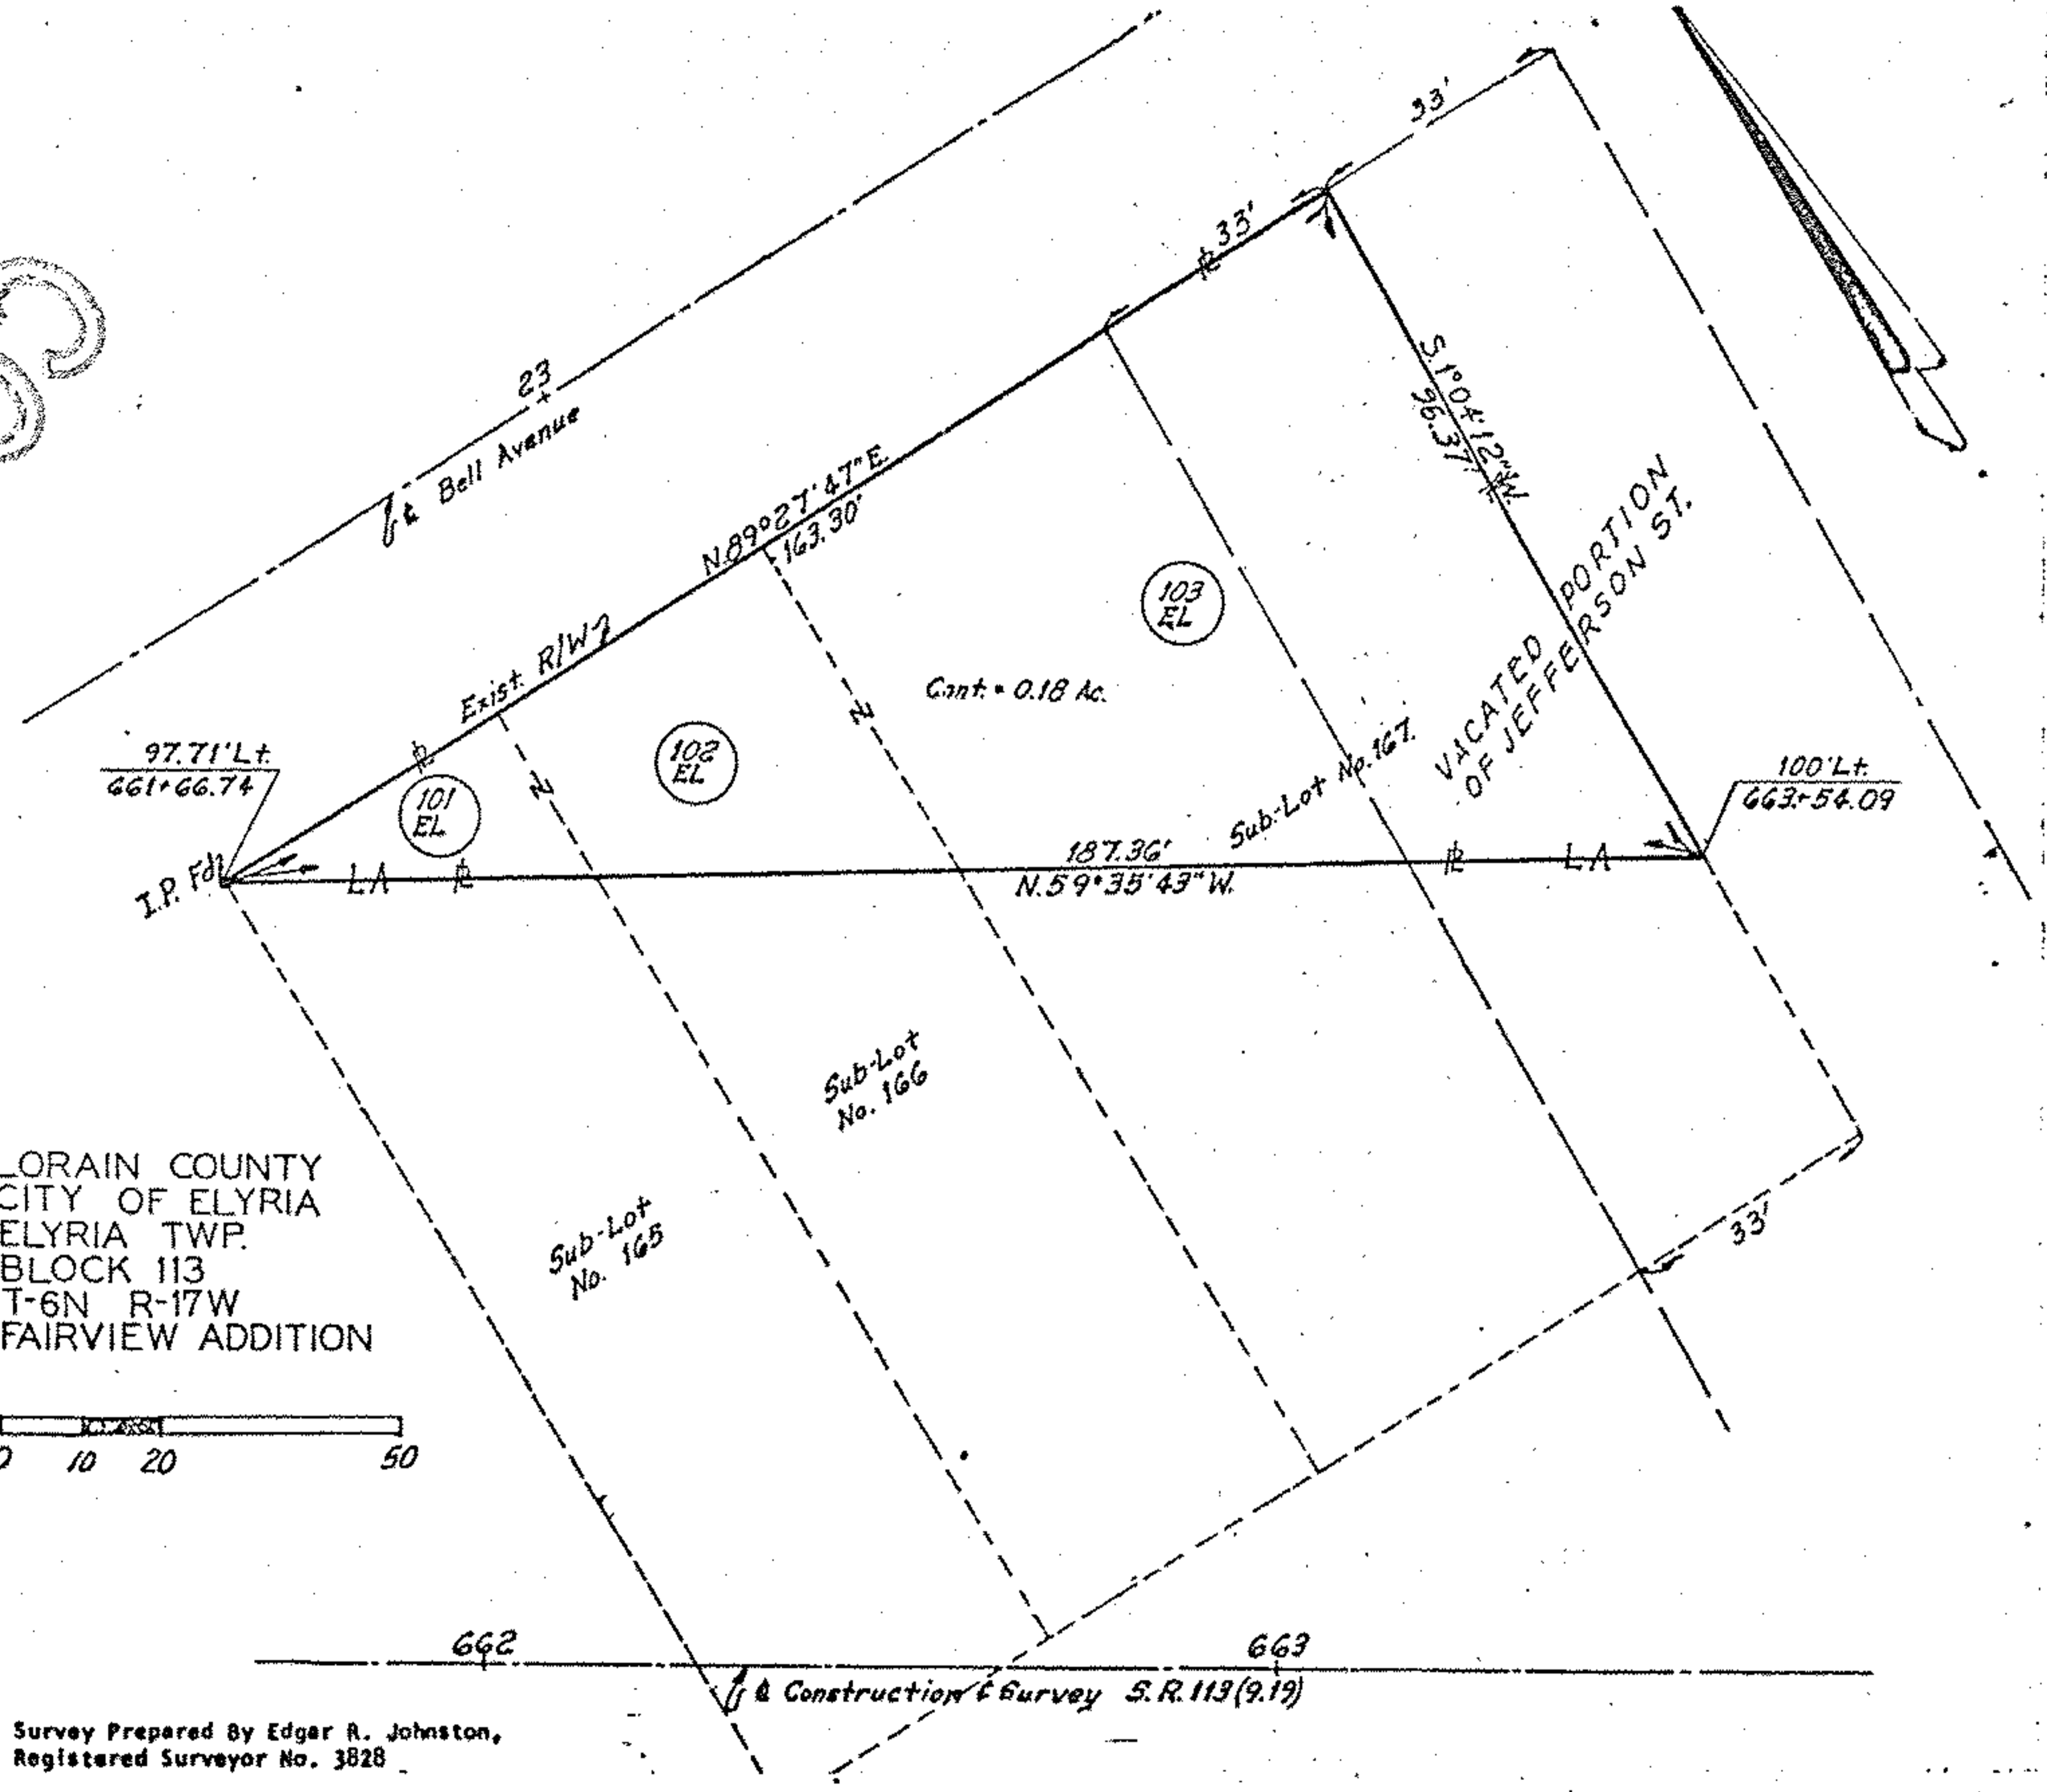

LORAIN COUNTY
CITY OF ELYRIA
ELYRIA TWP.
BLOCK 113
T-6N R-17W
FAIRVIEW ADDITION

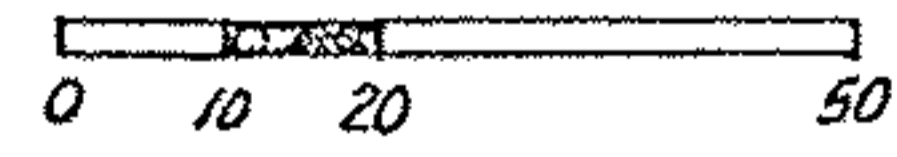

Survey Prepared By Edger A. Johnston,
Registered Surveyor No. 3828