


05-00-040-101-
Scan #47446
#19530
500-040-A

norman r. hura & associates

development consultants
4808 edgewood drive
lorain, ohio 44053

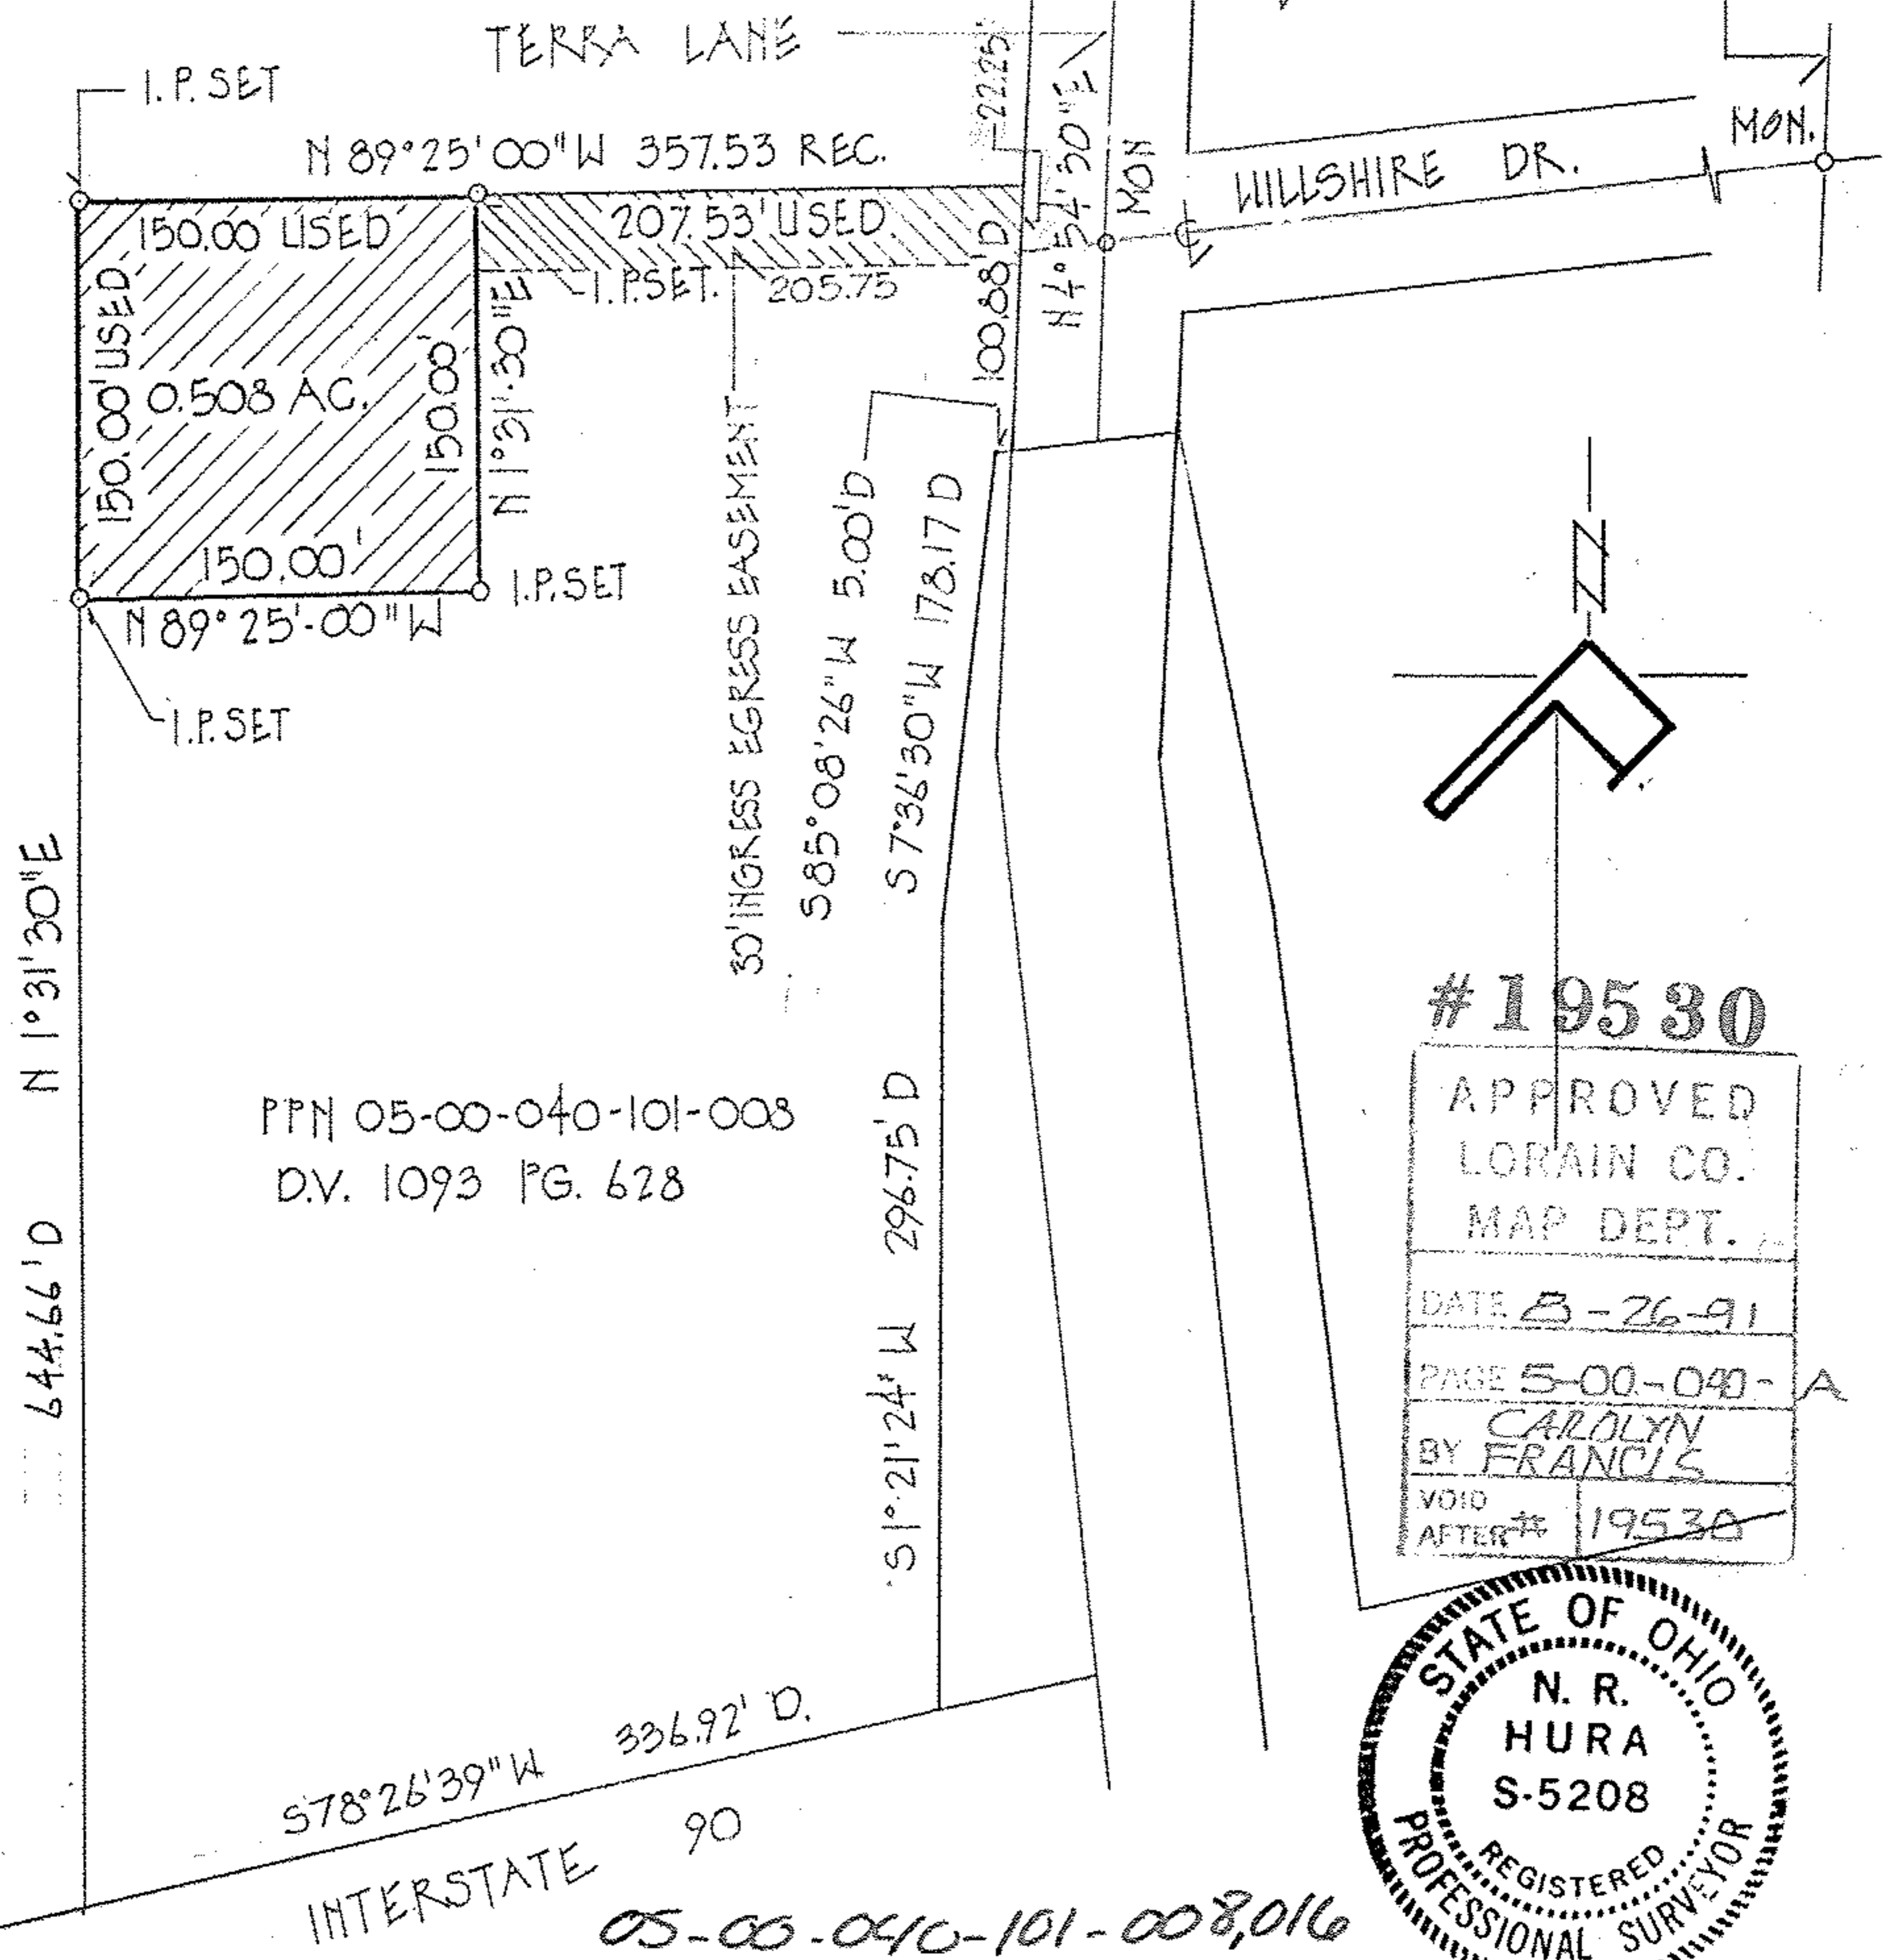

PPN 05-00-040-101-008
D.V. 1093 PG. 628

19530

APPROVED
LORAIN CO.
MAP DEPT.
DATE 8-26-91
PAGE 5-00-040-A
BY CAROLYN FRANCIS
VOID AFTER # 19530



05-00-040-101-008, 016

PLAT OF PROPOSED LOT SPLIT FROM P.P.N 05-00-040-101-008
 PRESENT OWNER - FOUR SQUARE CHURCH INC., AN OHIO CORPORATION
 PART OF O.L. NO. 40 OF AMHERST TWP., NOW THE CITY OF AMHERST
 LORAIN COUNTY, OHIO
 SCALE 1"=100'-0" JUNE 14, 1991