

Plat of Survey **INTITLE AGENCY. INC.**

New Russia Twp. (T5N, R18W)
Lorain Co.

O.L. 89
Ohio



09-00-089-000-060
Devon & Catherine A. Williams
Doc. 1994-0297025
10.69 Ac.

IPS
1" Pipe 205.43'
Fd. & Used
8.23' S.
N03°46'13"E
243.99' C.
243.65' D.
1-1/2" Galv. Pipe
Fd. & Used
O.L. 89
41.18
O.L. 99

09-00-069-000-013
David T. & Lori B. Weir
Doc. 2005-0068257
4.18 Ac.

887°11'04"E 725.20' D. & U
270.23'
IPF

3.6858 Ac.

09-00-090-000-062
Lee Ann & Gregory A. Christner
Doc. 2000-0685130
3.55 Ac

534.96' D. & U.
N85°10'07"W
91.16' - P/L

S87°11'04"E 6.82'
87.25' -P/L IPS
1" pipe
Fd. & used
249.45' -P/L

Property Line &
(Formerly C/L
Hallauer Rd.)


Highway Esmt.
V. 297 V. 159
Ex. Pavt.

202.40'
S39°20'34"W 327.00'
S87°01' D.
328.11'
Oberlin-Elyria Rd. (Varies)


West Rd.
S03°46'16"W

1" Pipe
Fd. & Used

APPROVED LORAIN CO. MAP DEPT
DATE 5-7-13
PAGE 9-00-089-B
BY R. MAINES
13-02723-D

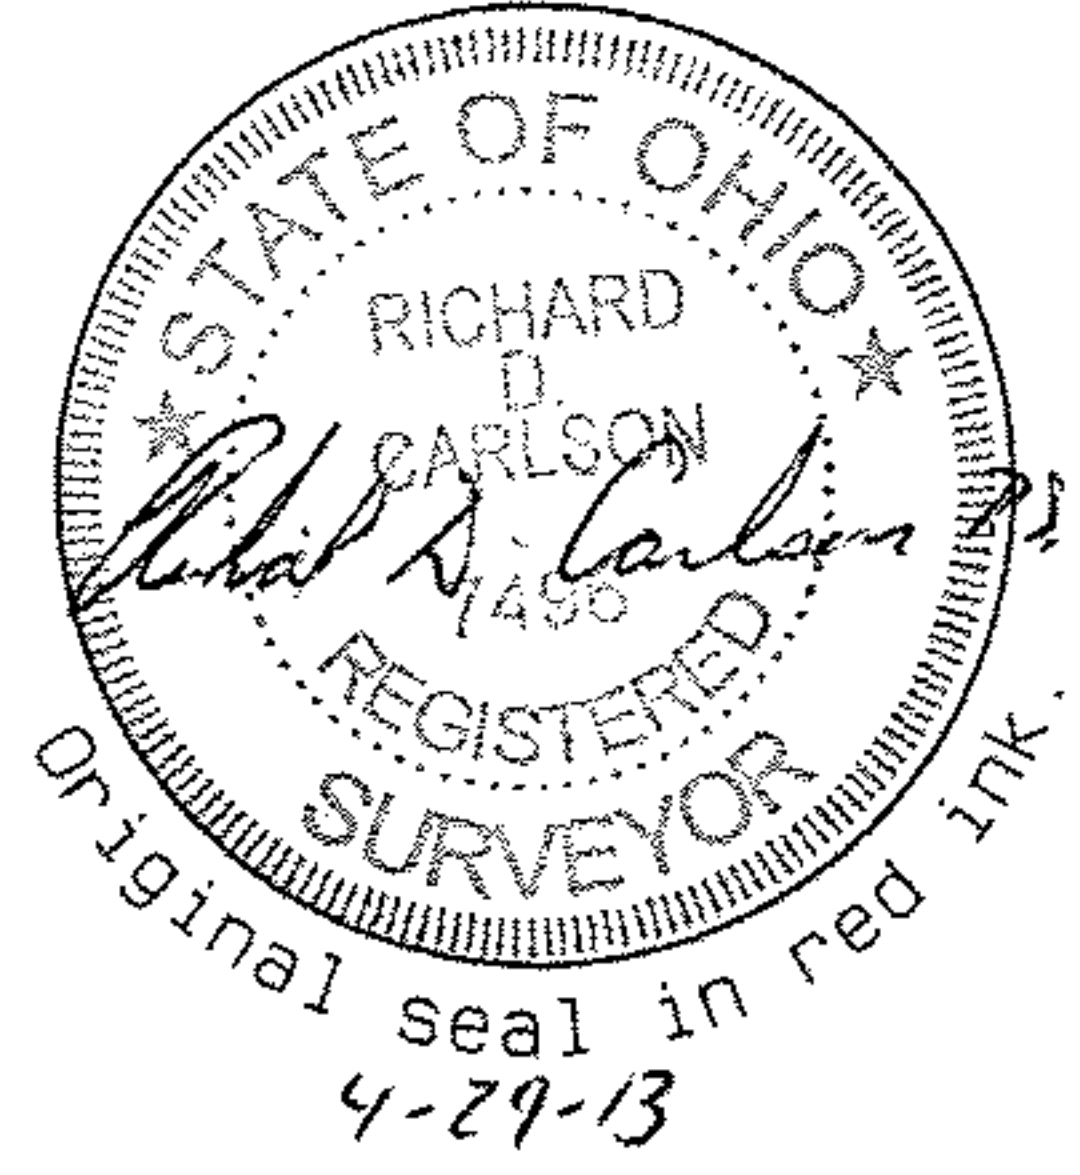

Carlson Surveys
April 2013
Job: 901-25R

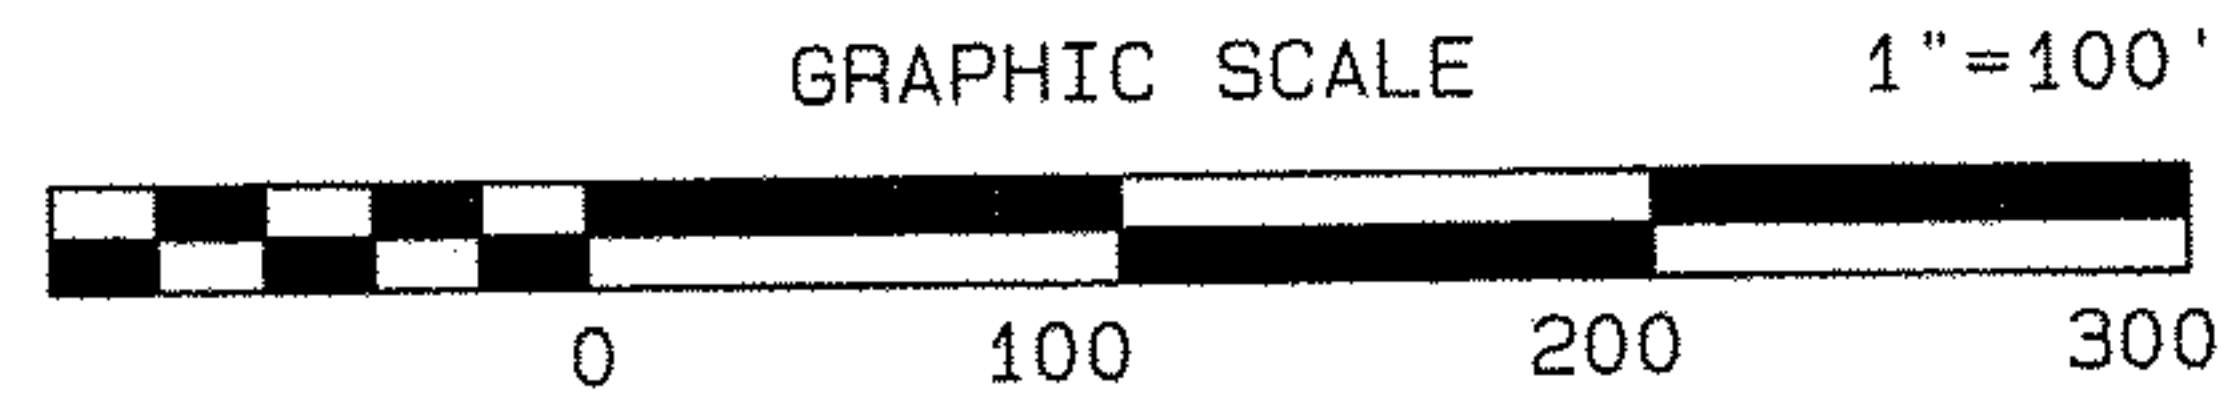

IPS= Iron Pin Set.