



DIMENSIONS SHOWN ON THIS PLAT ARE EXPRESSED IN FEET AND DECIMAL PARTS THEREOF. ALL BEARINGS ARE TO AN ASSUMED MERIDIAN AND ARE USED TO INDICATE ANGLES ONLY. PERMANENT MONUMENTS WERE FOUND OR SET AT ALL POINTS INDICATED HEREON, ALL OF WHICH I CERTIFY TO BE CORRECT.

BASIS OF BEARINGS IS THE CENTERLINE OF RUSSIA ROAD (SOUTH 89°35'57" EAST), IRON PINS SET ARE 5/8" DIAMETER, 30" LONG WITH PLASTIC CAPS P.T. SIMON, S-7775.


1. PIN IN MON. BOX FD. & USED

THOMAS SIMON & ASSOCIATES, INC.
 PROFESSIONAL LAND SURVEYORS
 150 SOUTH OLIVE STREET
 ELYRIA, OHIO 44035
 (440) 327-2975
 FAX 327-2964

Dec 1
 THOMAS A. SIMON
 REG. PROFESSIONAL SURVEYOR
 NO. S-7775

SOUTH LAKE STREET

ANNIS ROAD

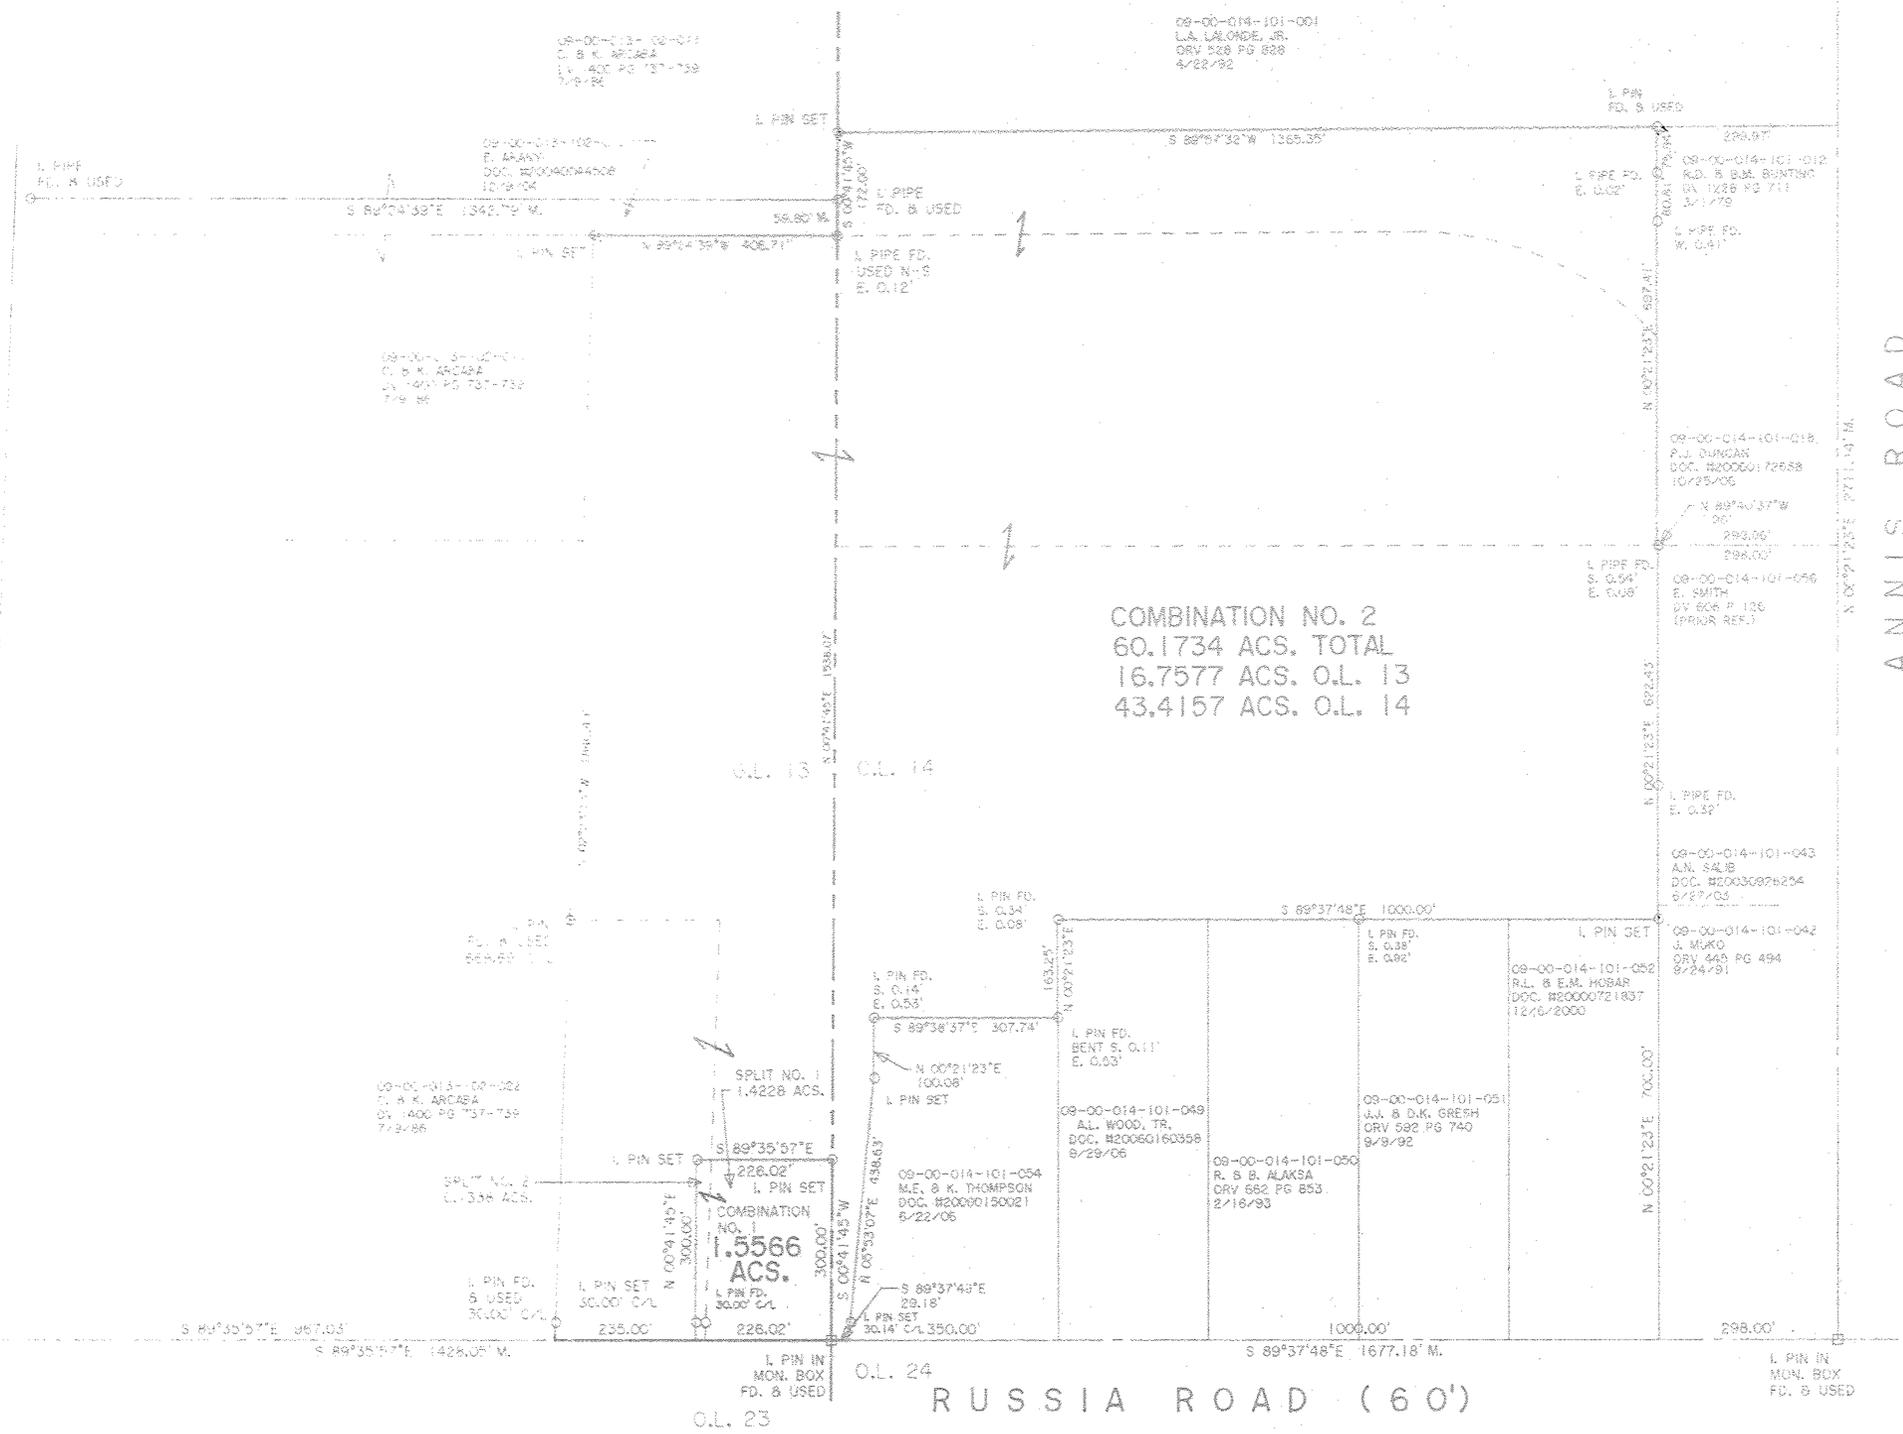

03202
 APPROVED
 LORAIN CO.
 MAP DEPT
 DATE 11-12-13
 PAGE 9-00-013-B
 BY J.H. Field
 #13-03202

PLAT OF SURVEY
 SPLIT & COMBINATION
 FOR
 TIMOTHY ABRAHAM

BEING KNOWN AS PARTS OF
 ORIGINAL RUSSIA TOWNSHIP
 LOT NOS. 13 AND 14
 VILLAGE OF SOUTH AMHERST COUNTY OF LORAIN
 STATE OF OHIO
 JANUARY, 2013 SCALE: 1" = 200'

105 NO. 2013-C01
David J. Gysinski