

05-00-010-101-048  
05-00-009-000-094

Scan# 47617

**SURVEY**

OF PART OF  
ORIGINAL AMHERST TOWNSHIP LOT 9 & 10  
VILLAGE OF SOUTH AMHERST COUNTY OF LORAIN  
STATE OF OHIO




DATE: SEPT, 2013  
SCALE: 1" = 60'

05-00-009-000-090  
FRG AMHERST LLC  
INST. NO. 2008-0257827

AC. IN O.L. 9 = 2.166 AC.  
AC. IN O.L. 10 = 1.313 AC.  
TOTAL AC. = 3.479 AC.

05-00-009-000-032  
B.O.E SOUTH AMHERST  
RY. 667 PG. III

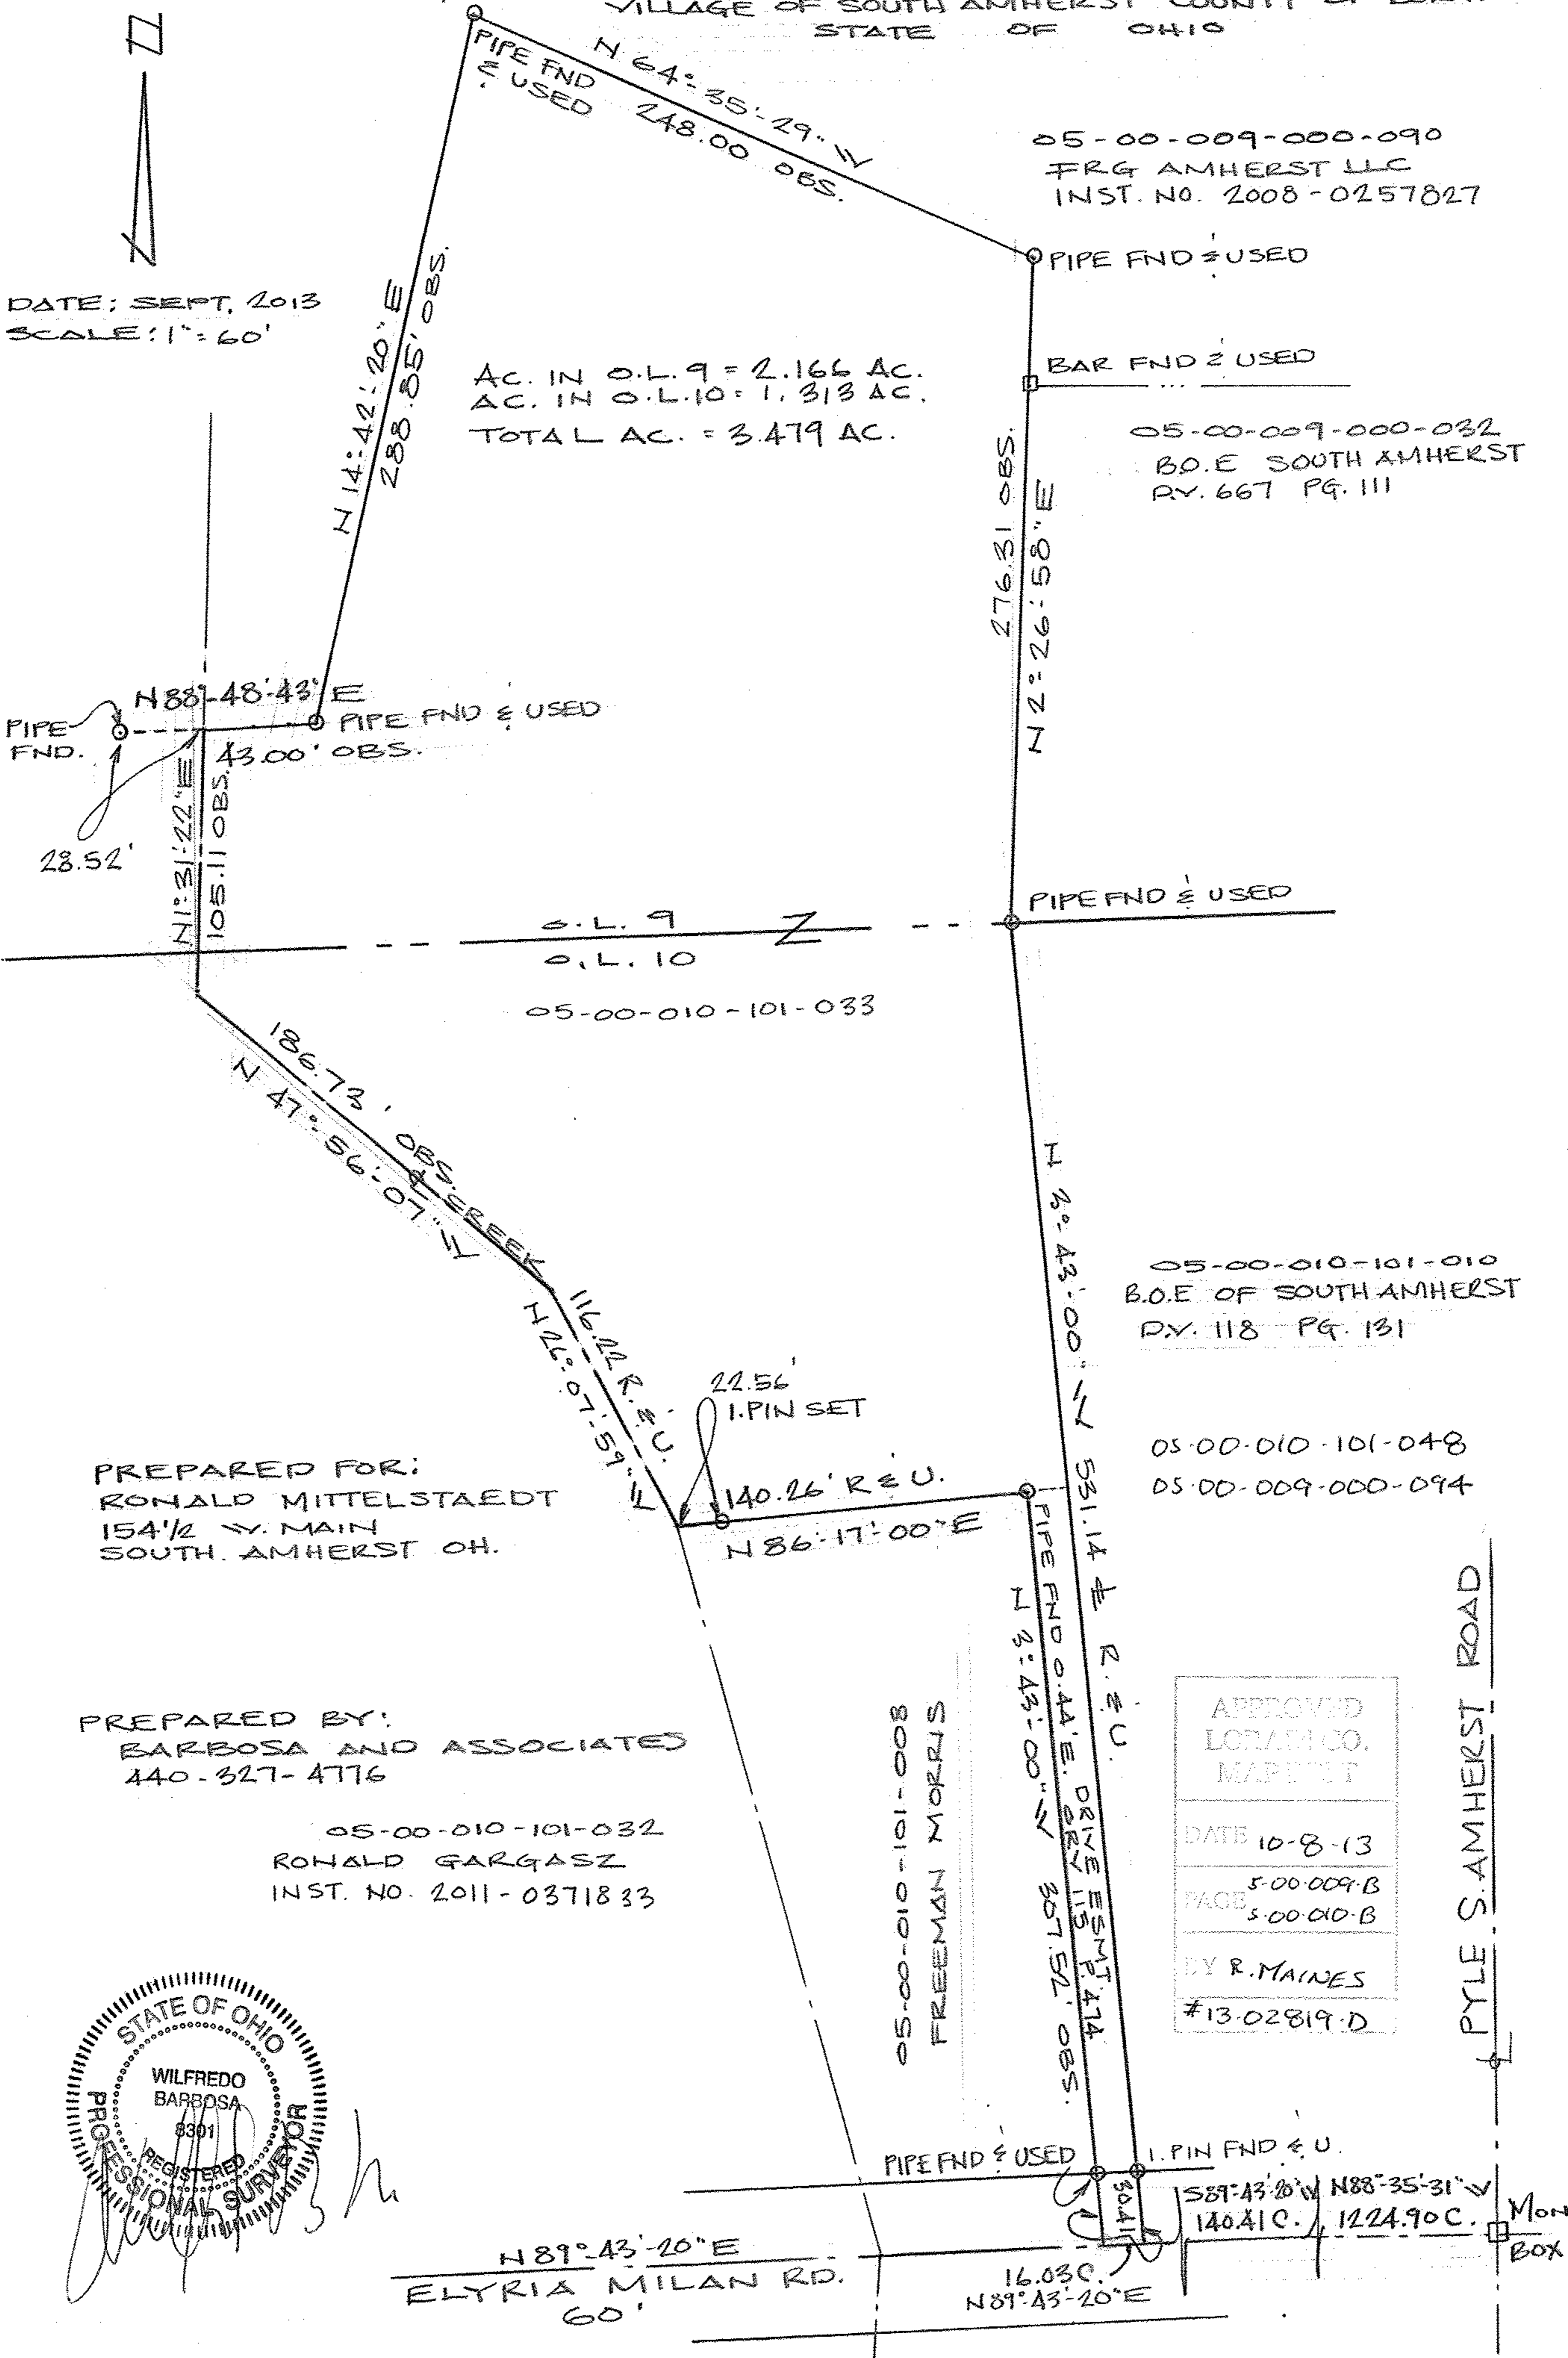

PREPARED FOR:  
RONALD MITTELSTAEDT  
154 1/2 W. MAIN  
SOUTH AMHERST OH.

PREPARED BY:  
BARBOSA AND ASSOCIATES  
440-327-4776

05-00-010-101-032  
RONALD GARGASZ  
INST. NO. 2011-0371833

05-00-010-101-010  
B.O.E OF SOUTH AMHERST  
RY. 118 PG. 131

05-00-010-101-048  
05-00-009-000-094

APPROVED LORAIN CO. MAPSET
DATE 10-8-13
PAGE 5-00-009-B 5-00-010-B
BY R. MAINES #1302819.D



N 89° 43' 20" E  
ELYRIA MILAN RD.  
60'

PLYE S. AMHERST ROAD

Mon  
Box