
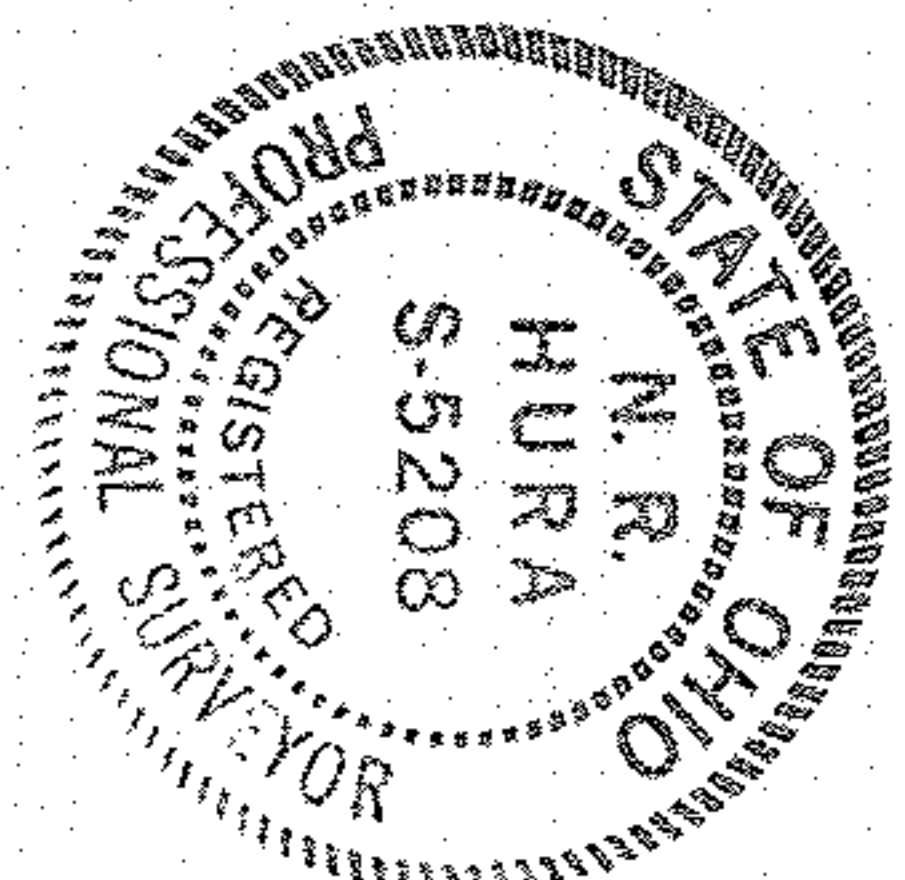
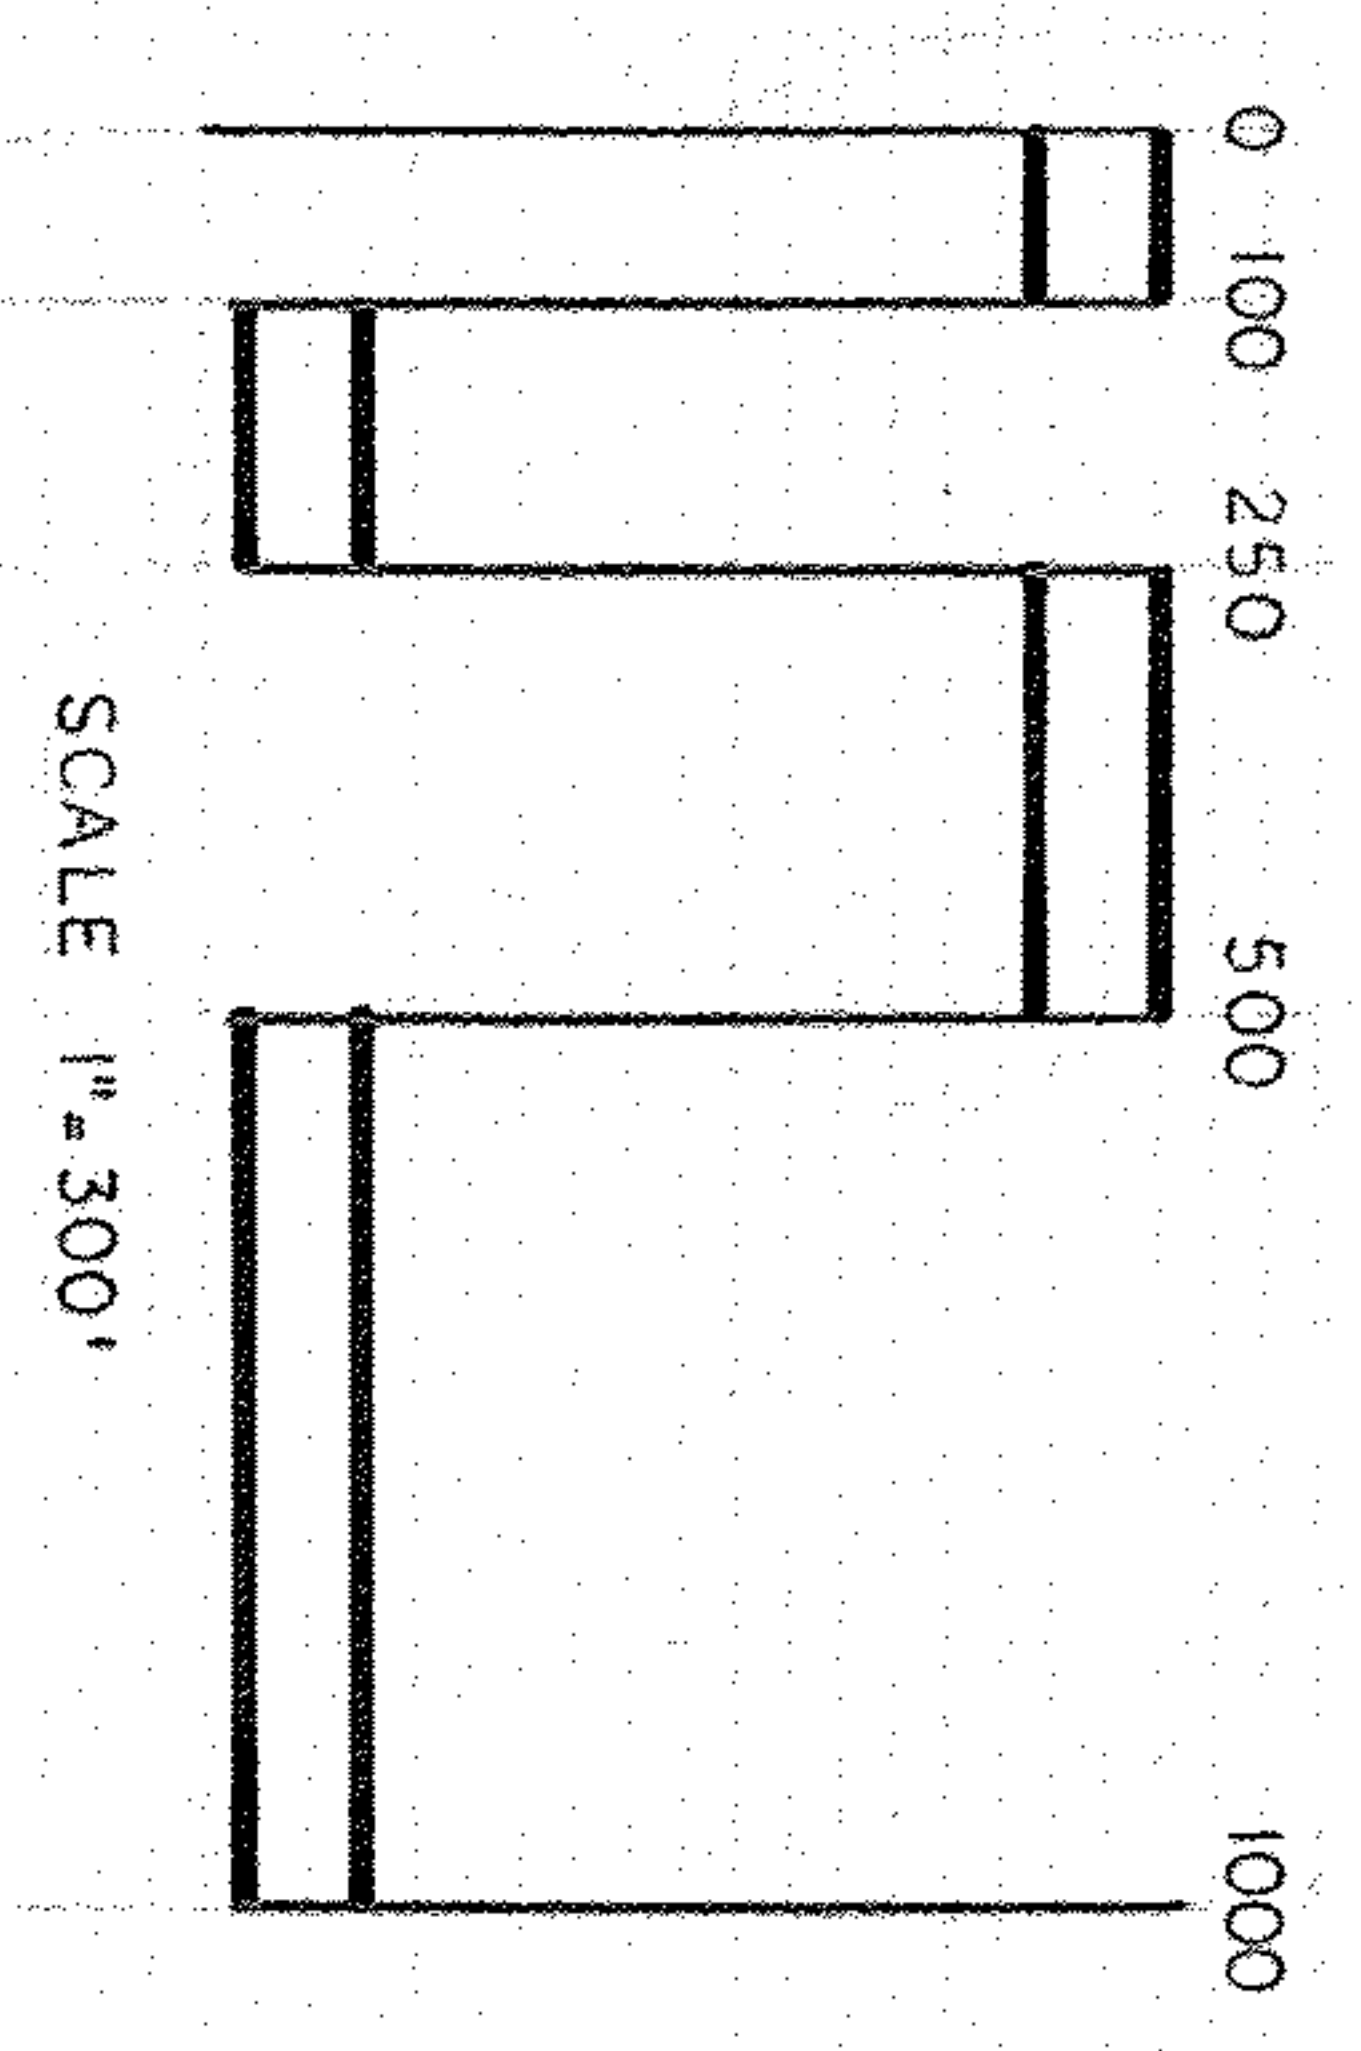
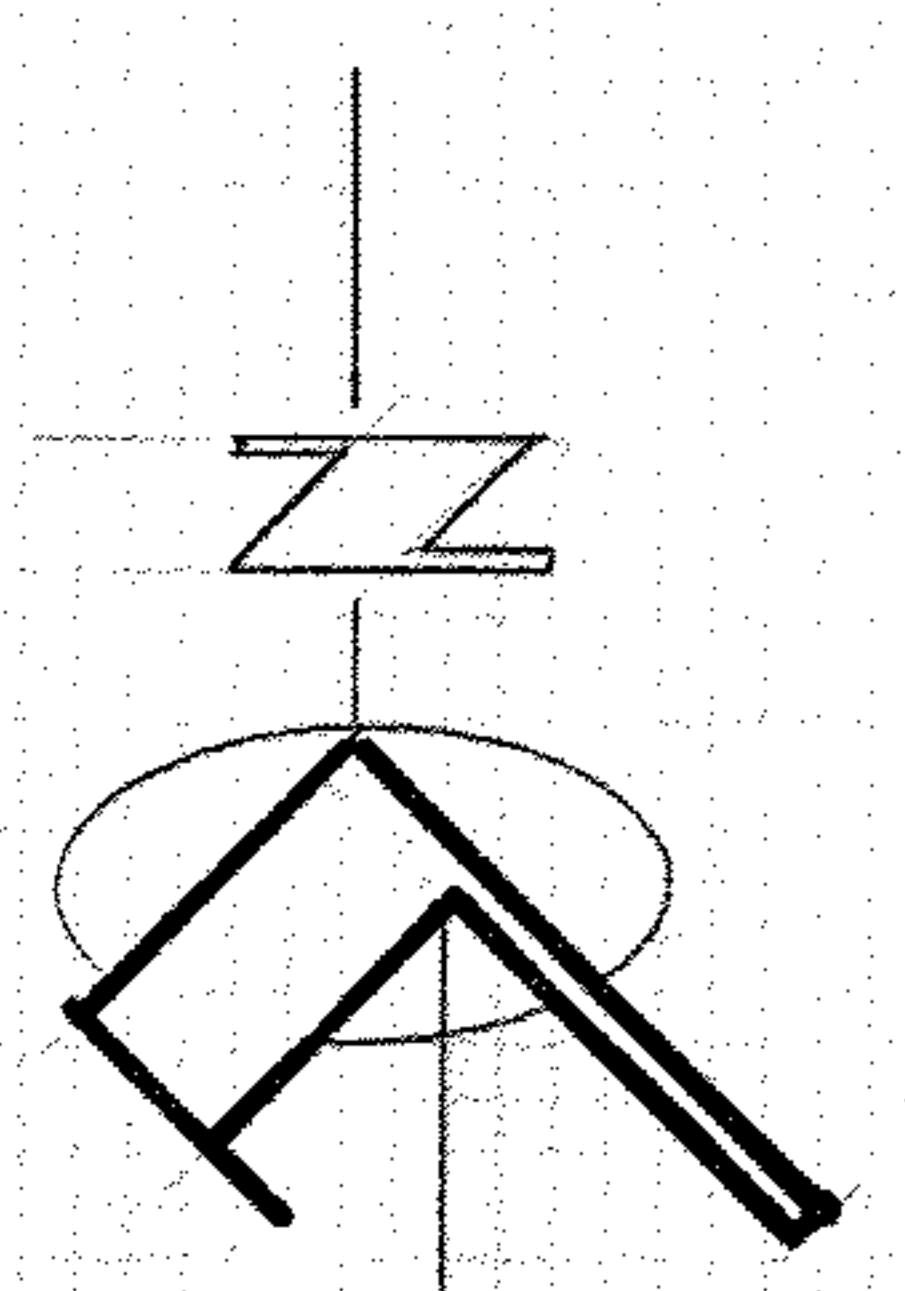


7 00 041 000 013
BOARD OF PARK COMMISSIONERS - LORAIN COUNTY METROPOLITAN PARK DISTRICT
ORV 0758 PG 0115

 

LORAIN COUNTY METROPOLITAN PARK DISTRICT

LOT SPLIT FROM PPN 07 00 040 000 007

PART OF ORIGINAL LOT NO. 40
NORTH RIDGEVILLE TWP.
LORAIN-COUNTY OHIO

MARCH 1995