
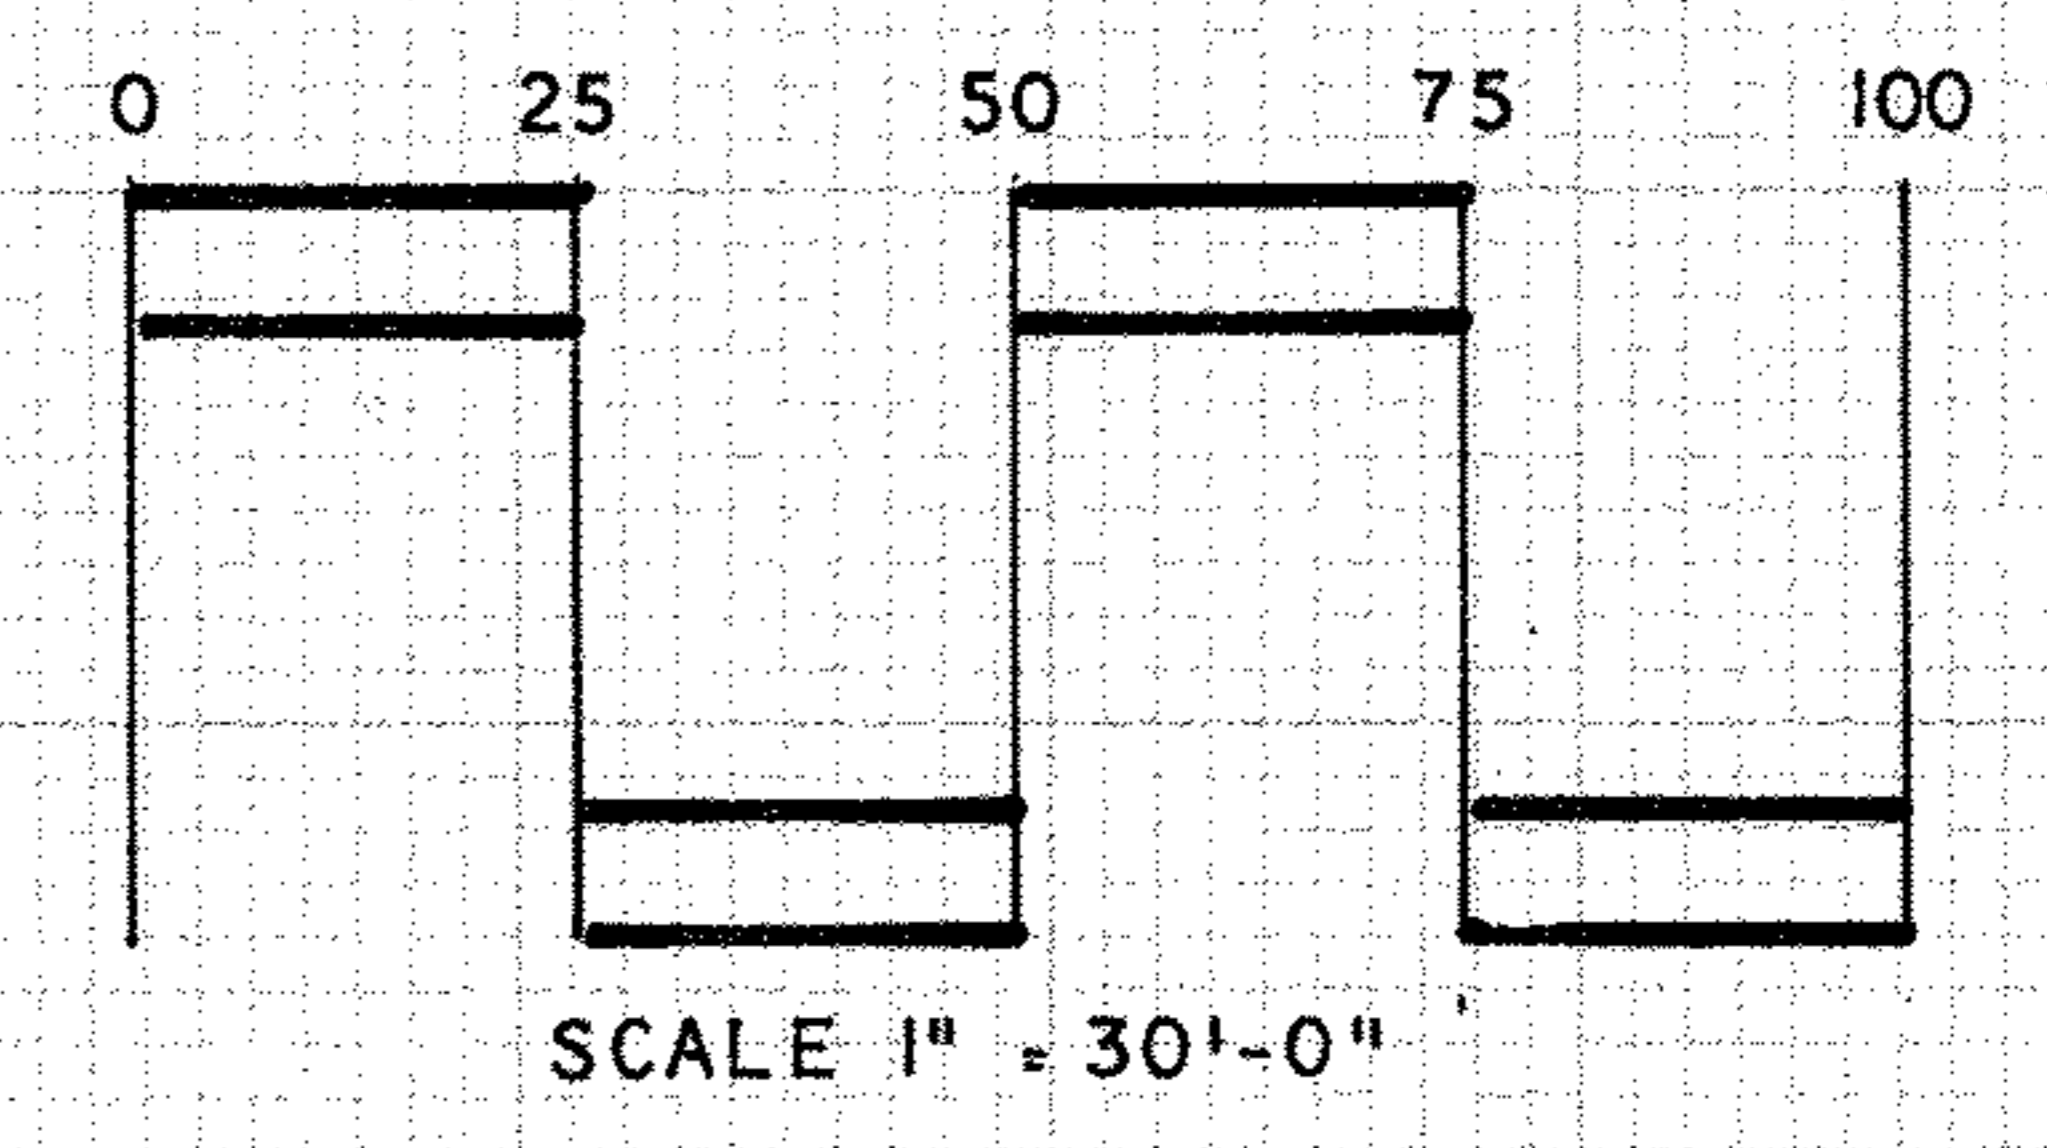
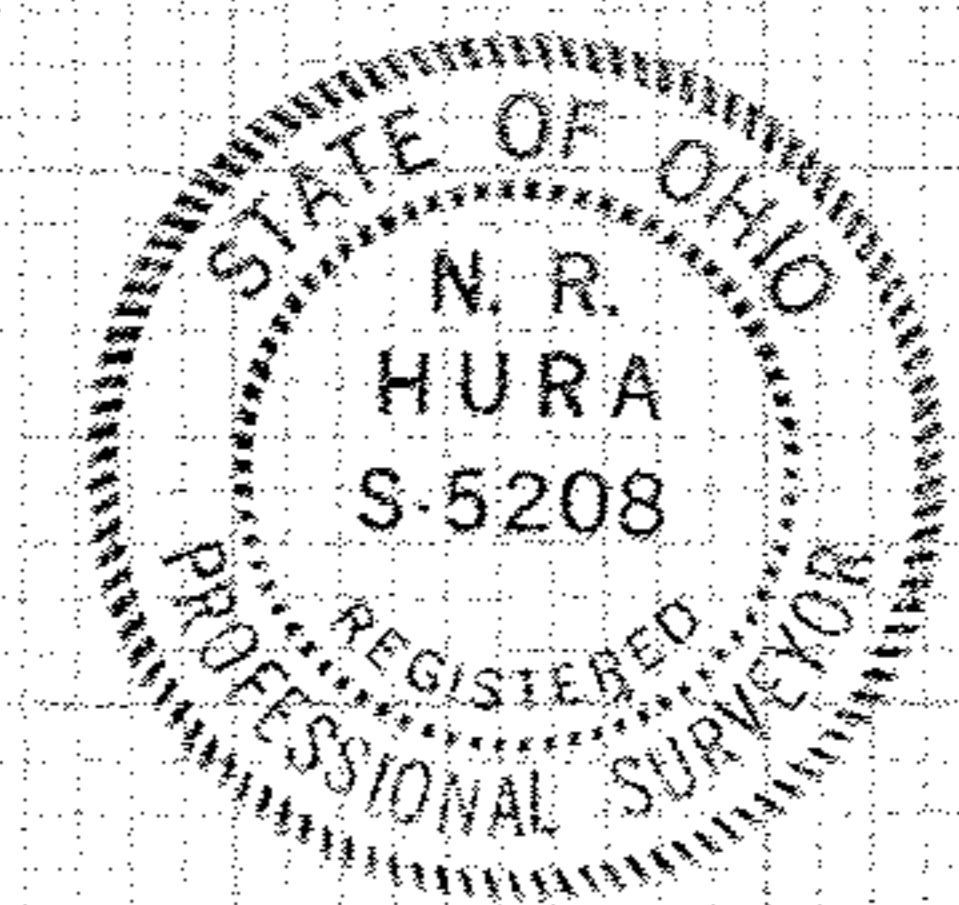


50'

AVENUE

AXTELL

60'

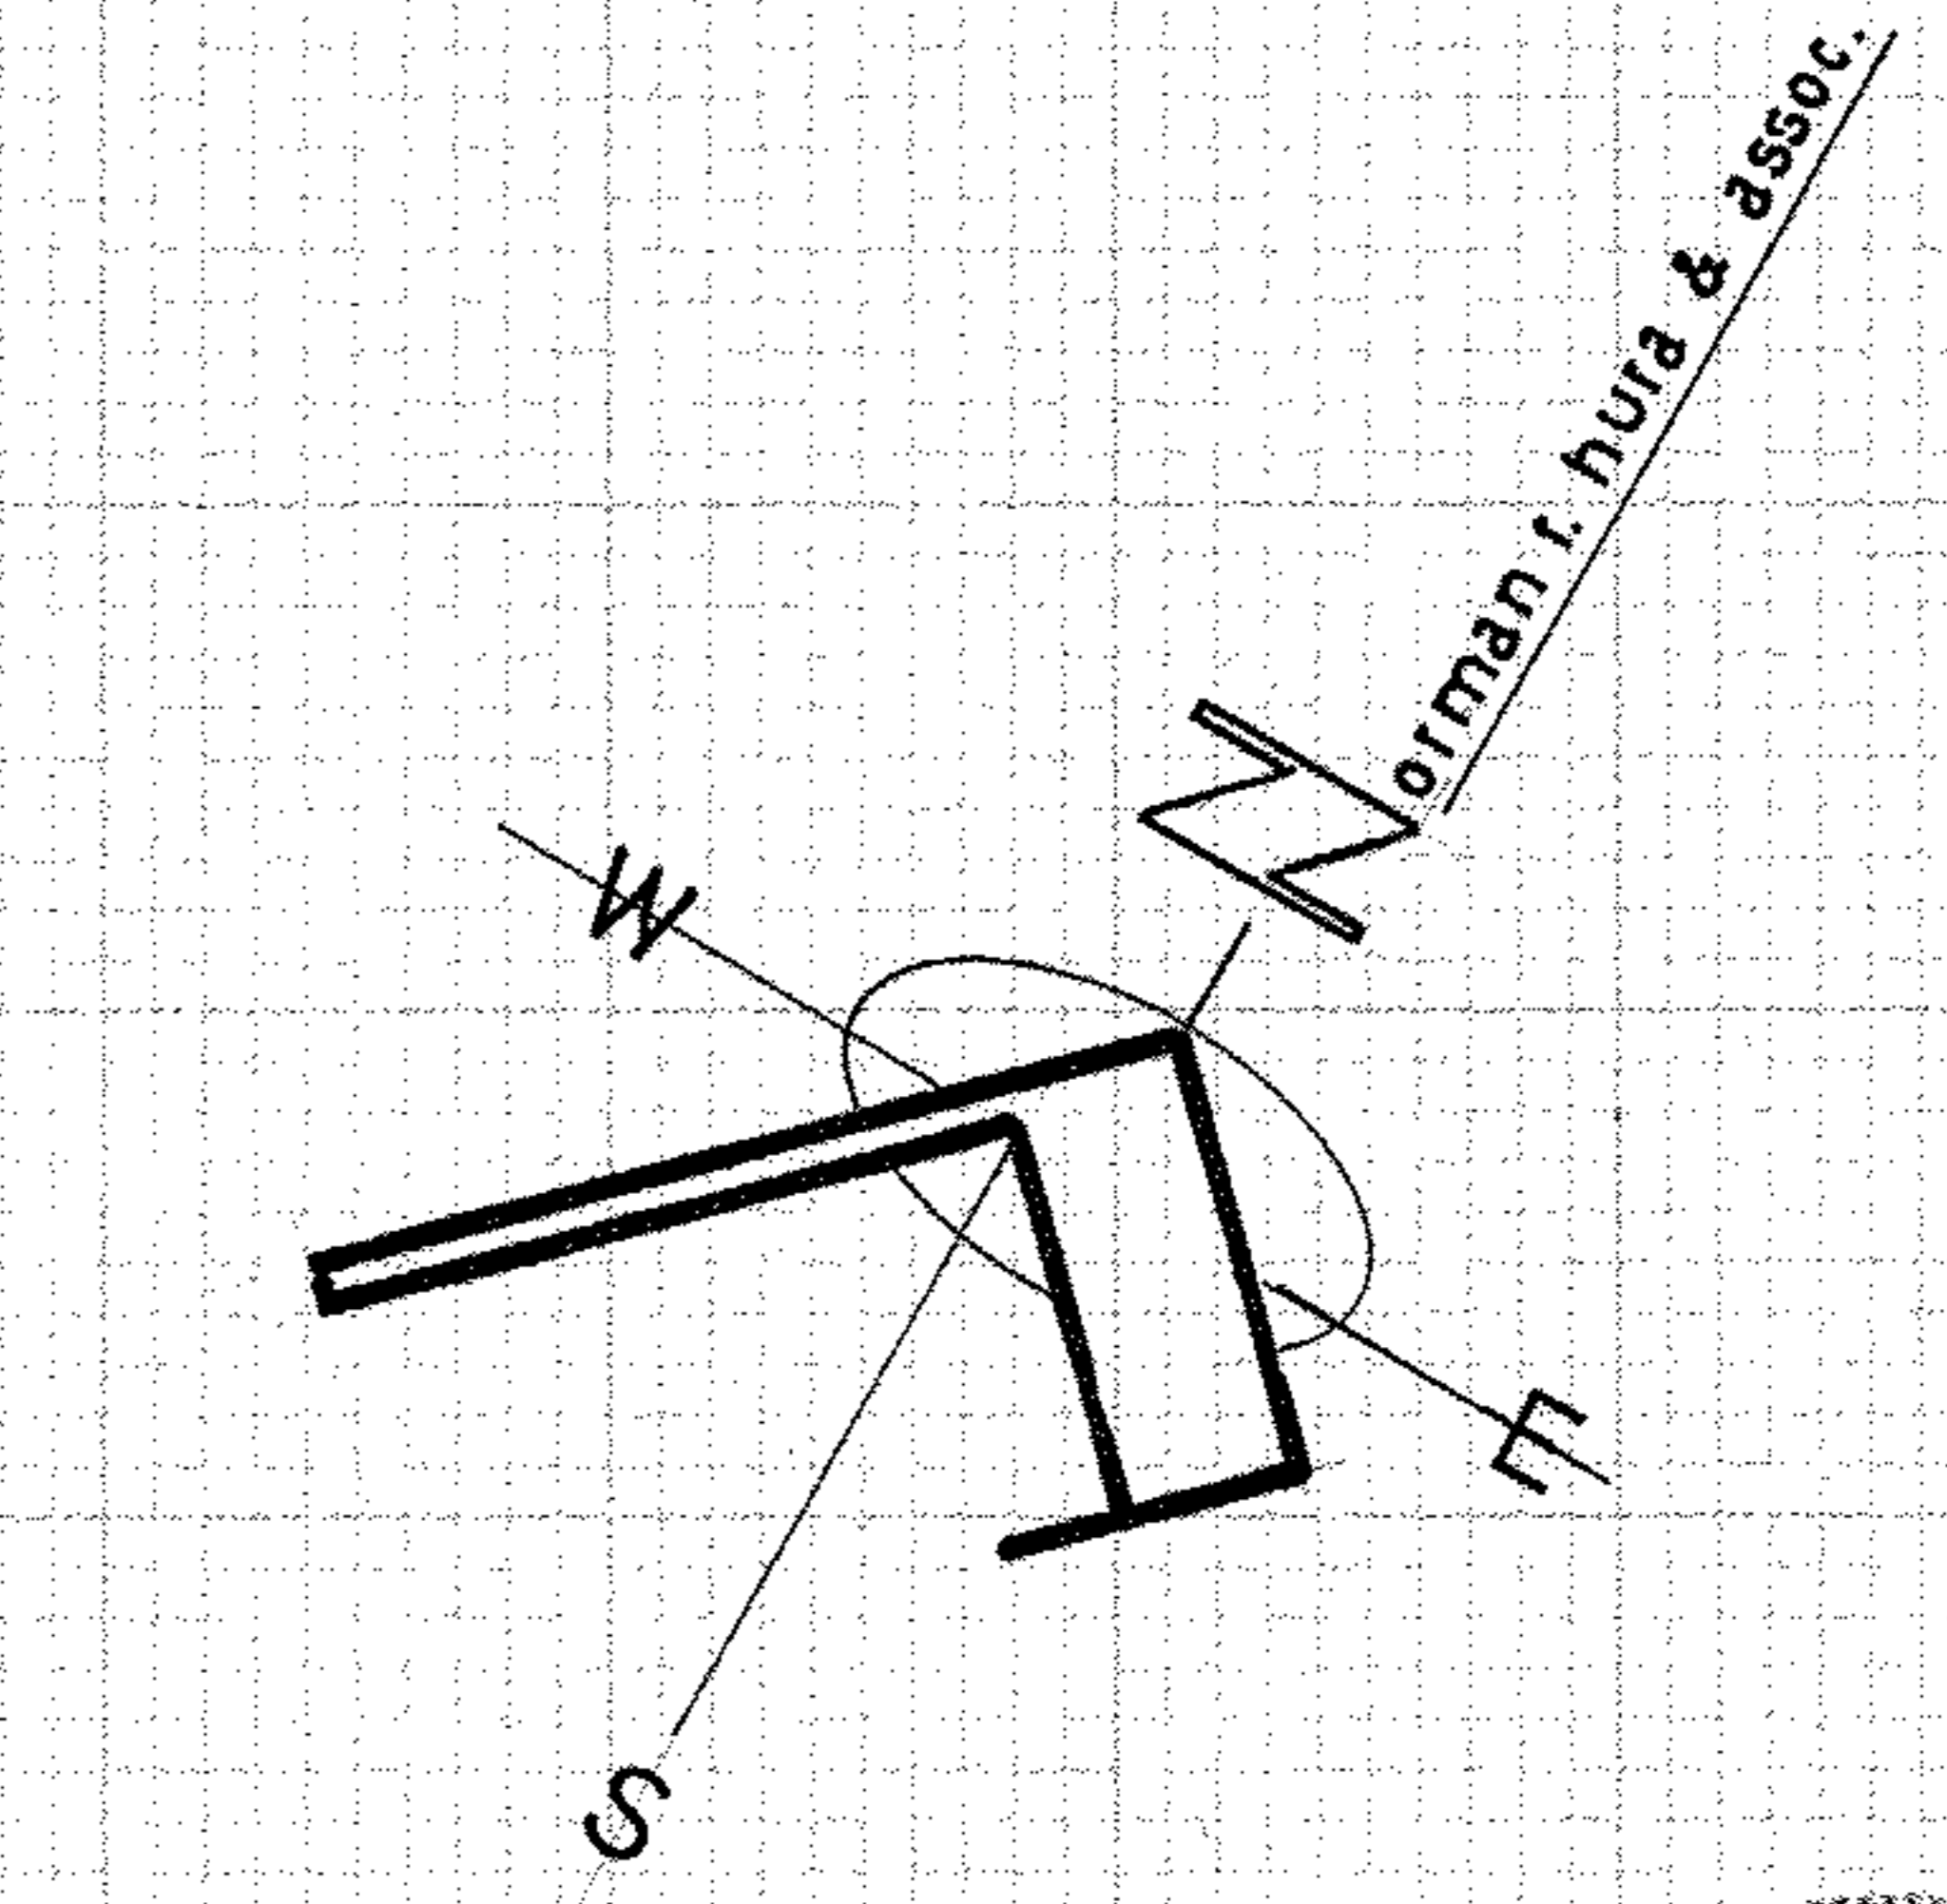

JULY 1996

Norman R. Hura

FB 6012

LOT SPLIT FROM PPN 05 00 023 113 014
 PART OF LOT NO. 1 IN THE AXTELL HOMESTEAD
 ADDITION CITY OF AMHERST
 LORAIN CO. OHIO

WILLIAM P. & ELIZABETH HEMPLE