





NORMAN R. HURA and ASSOCIATES

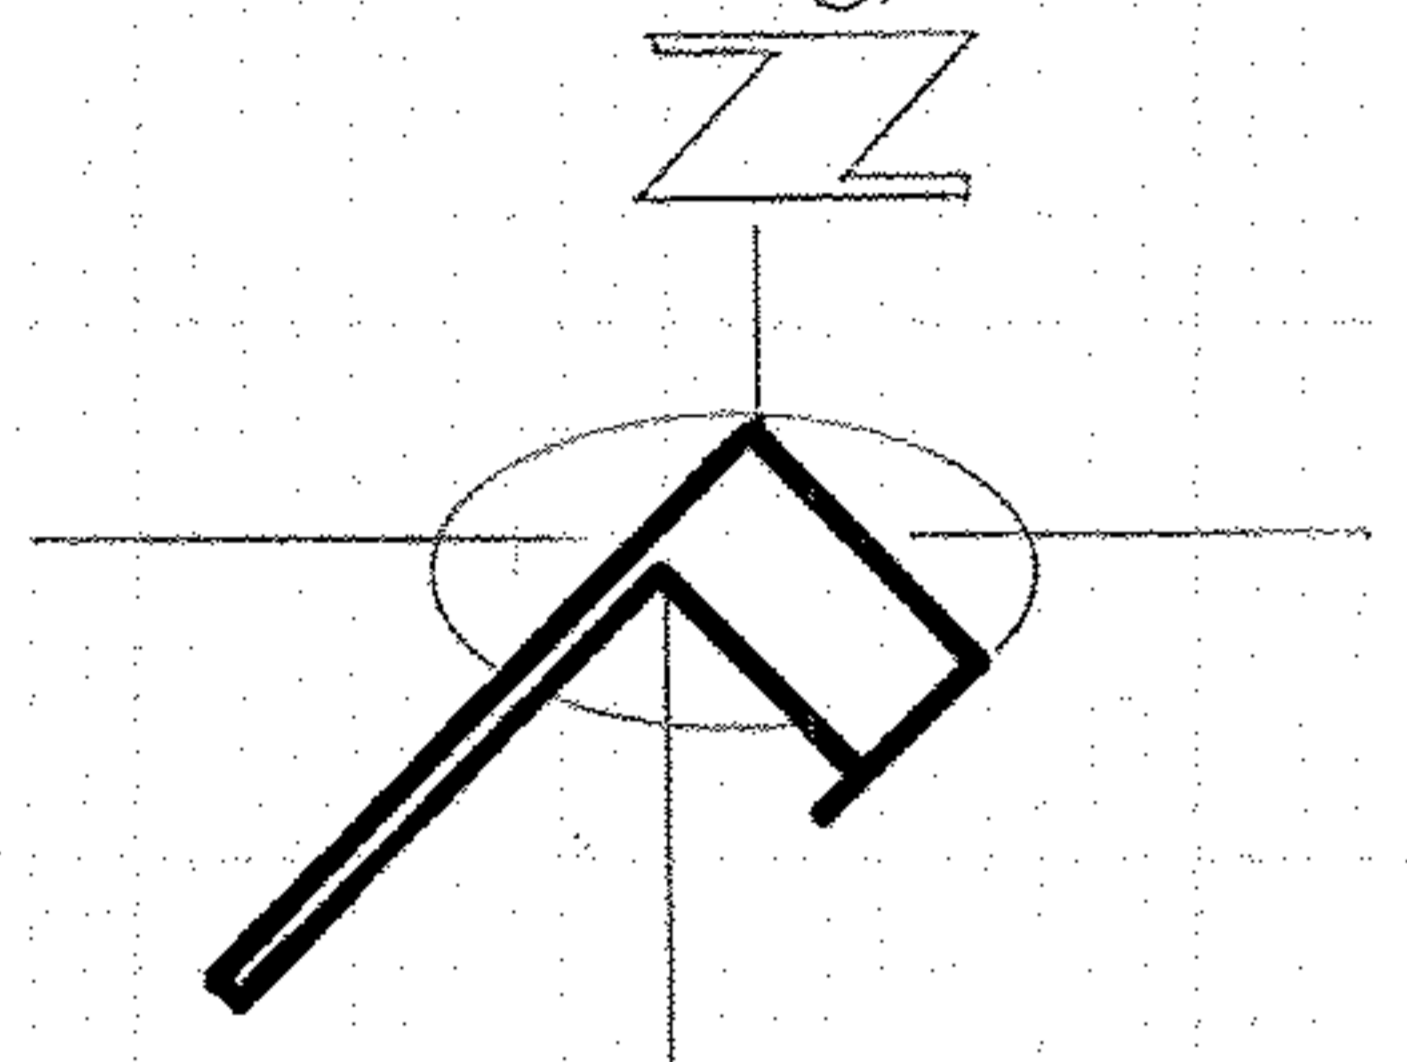

PROFESSOR STREET 60'

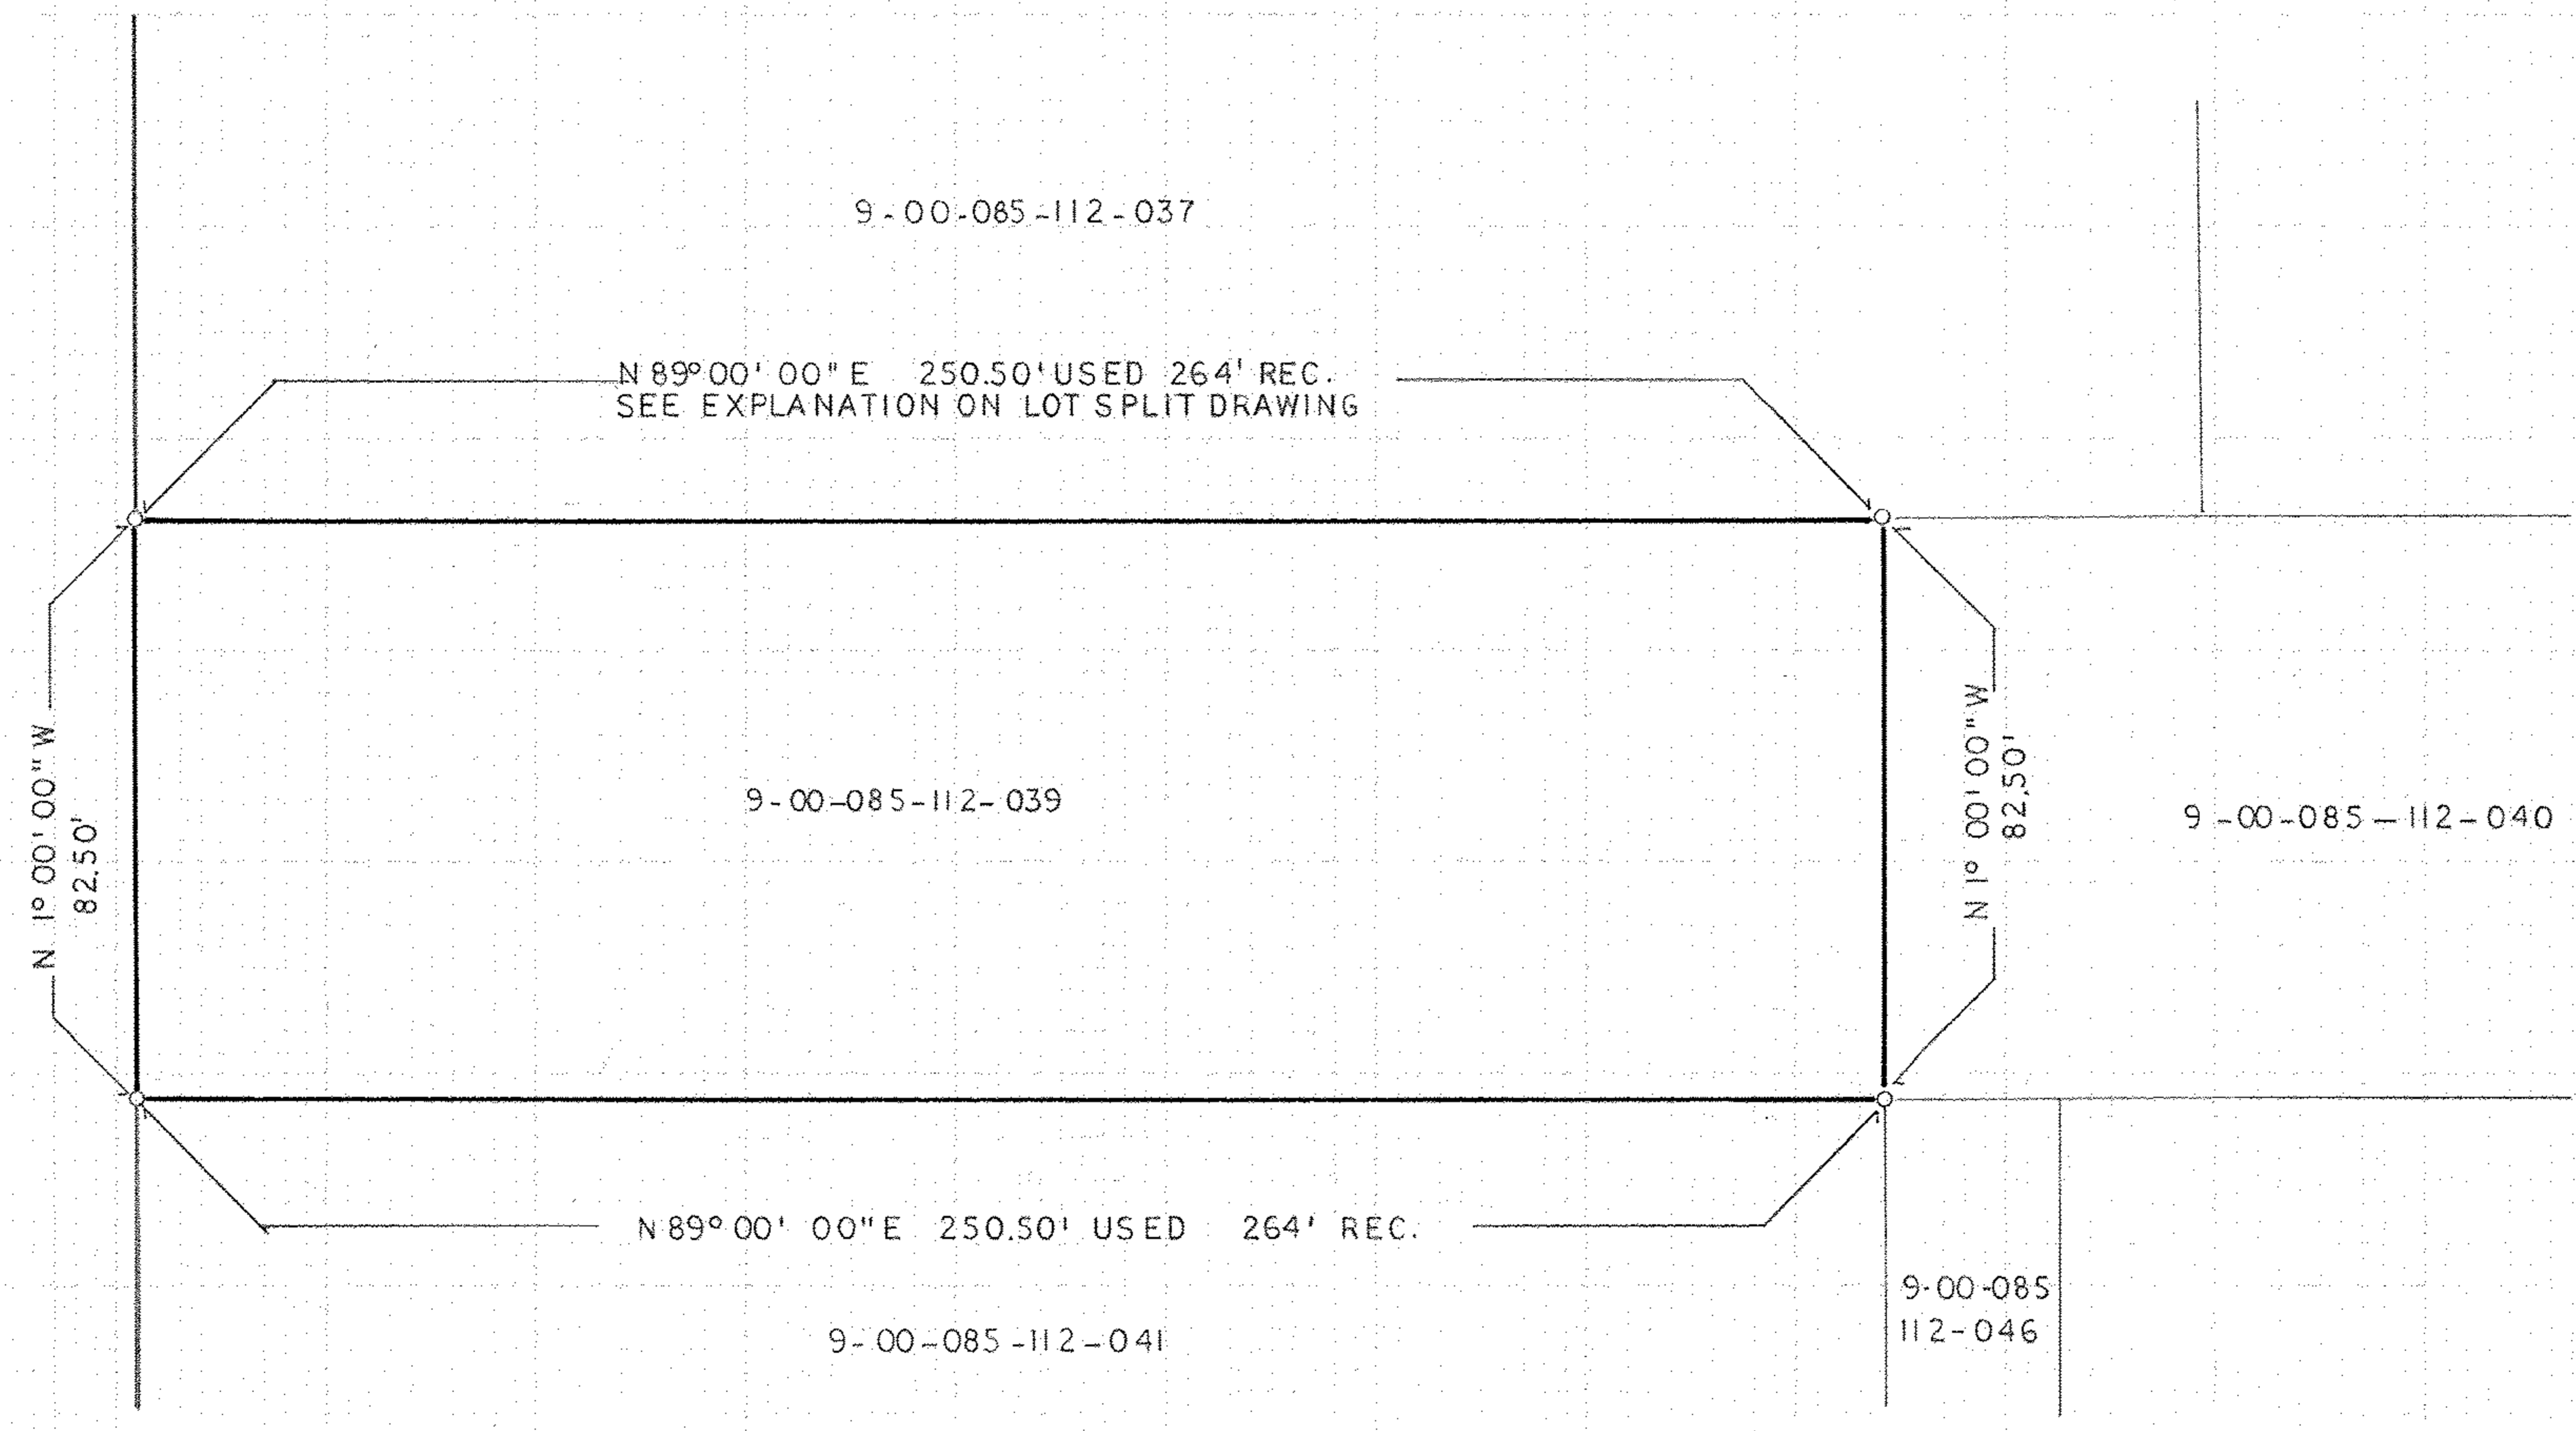

JULY 1991
SCALE 1" = 30'-0"

LOT 223 CITY OF OBERLIN
PPN 09-00-085-112-039

EVAN W. NORD, TRUSTEE