




I.P. FD-USED S.E. COR. P.P.N. 6-024-084-101-006

# FOSTER AVENUE 66'

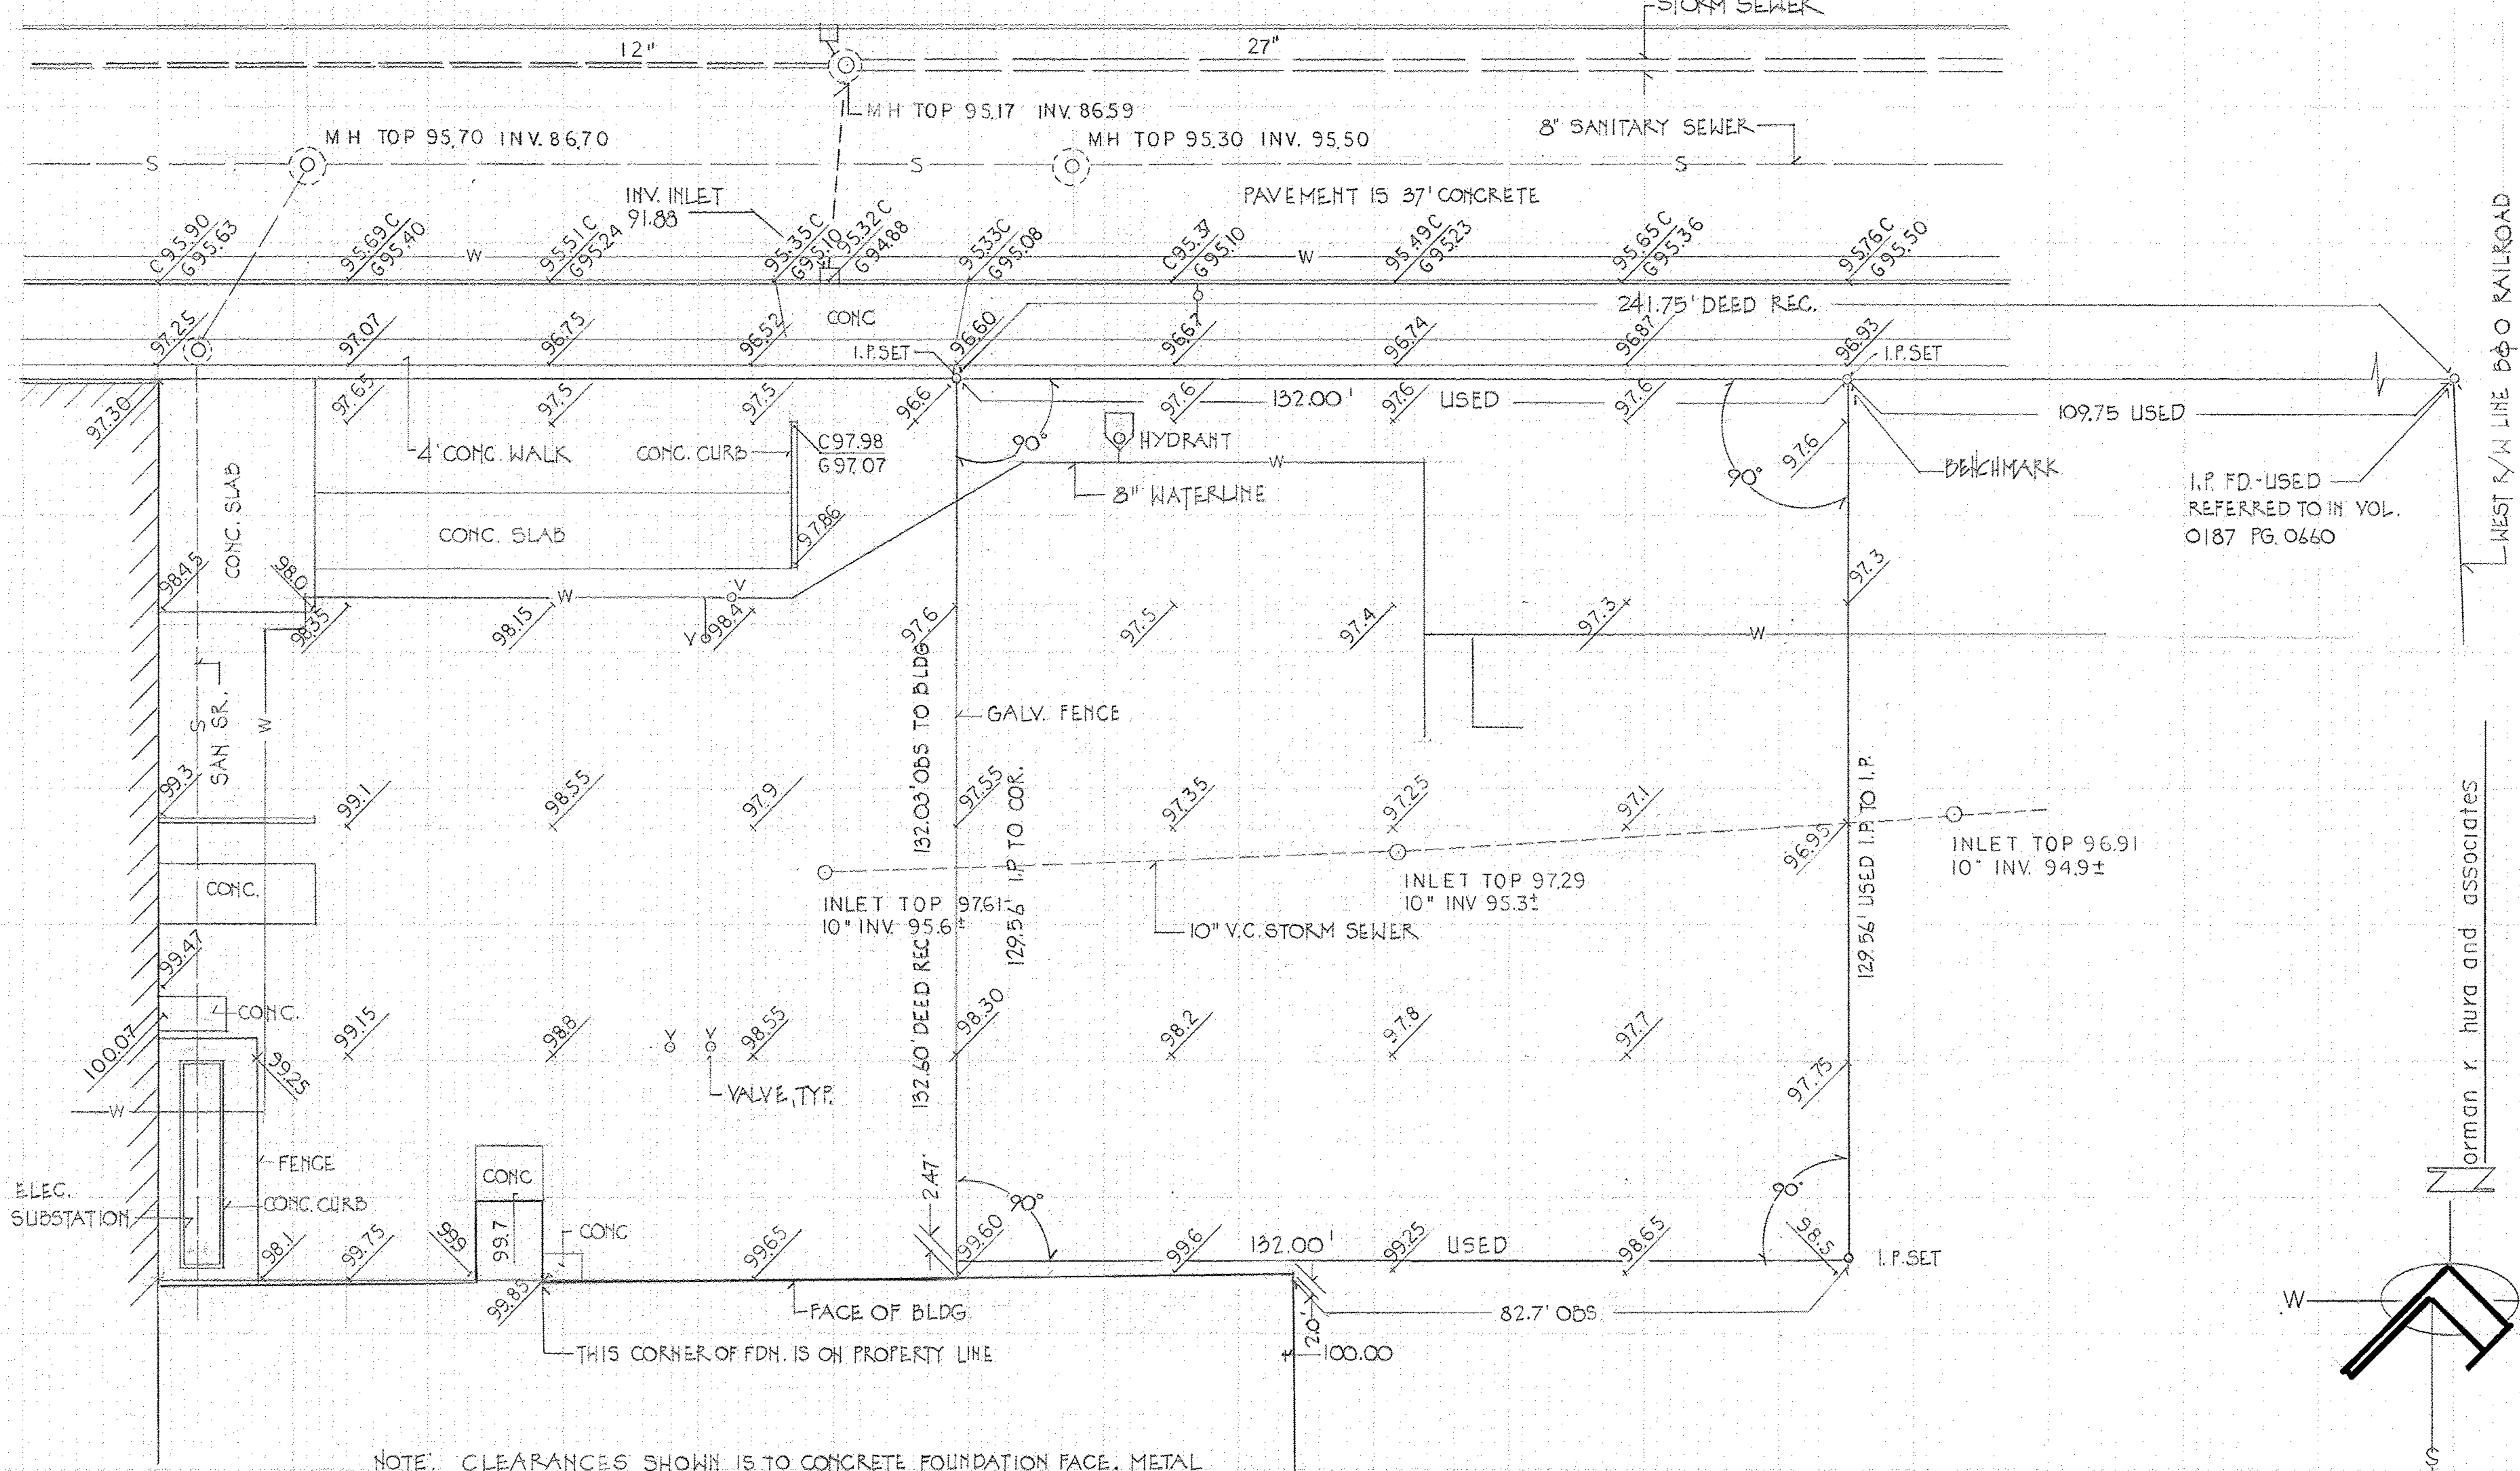

NOTE: CLEARANCES SHOWN IS TO CONCRETE FOUNDATION FACE. METAL BUILDING SKIN EXTENDS AN ADDITIONAL 6" NORTHERLY.  
 WATERLINE SHOWN HAS BEEN TRANSCRIBED FROM DRAWINGS OF RECORD.


BENCHMARK - TOP OF IRON PIN (SEE ABOVE) ELEV. 97.13

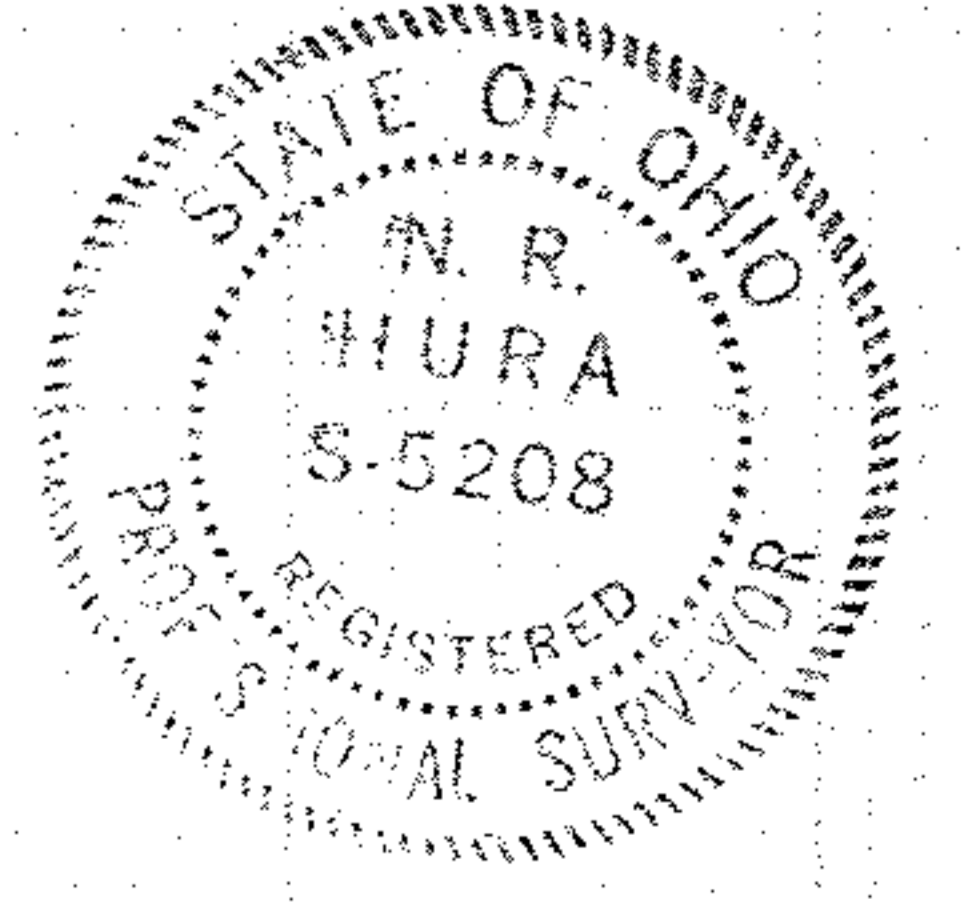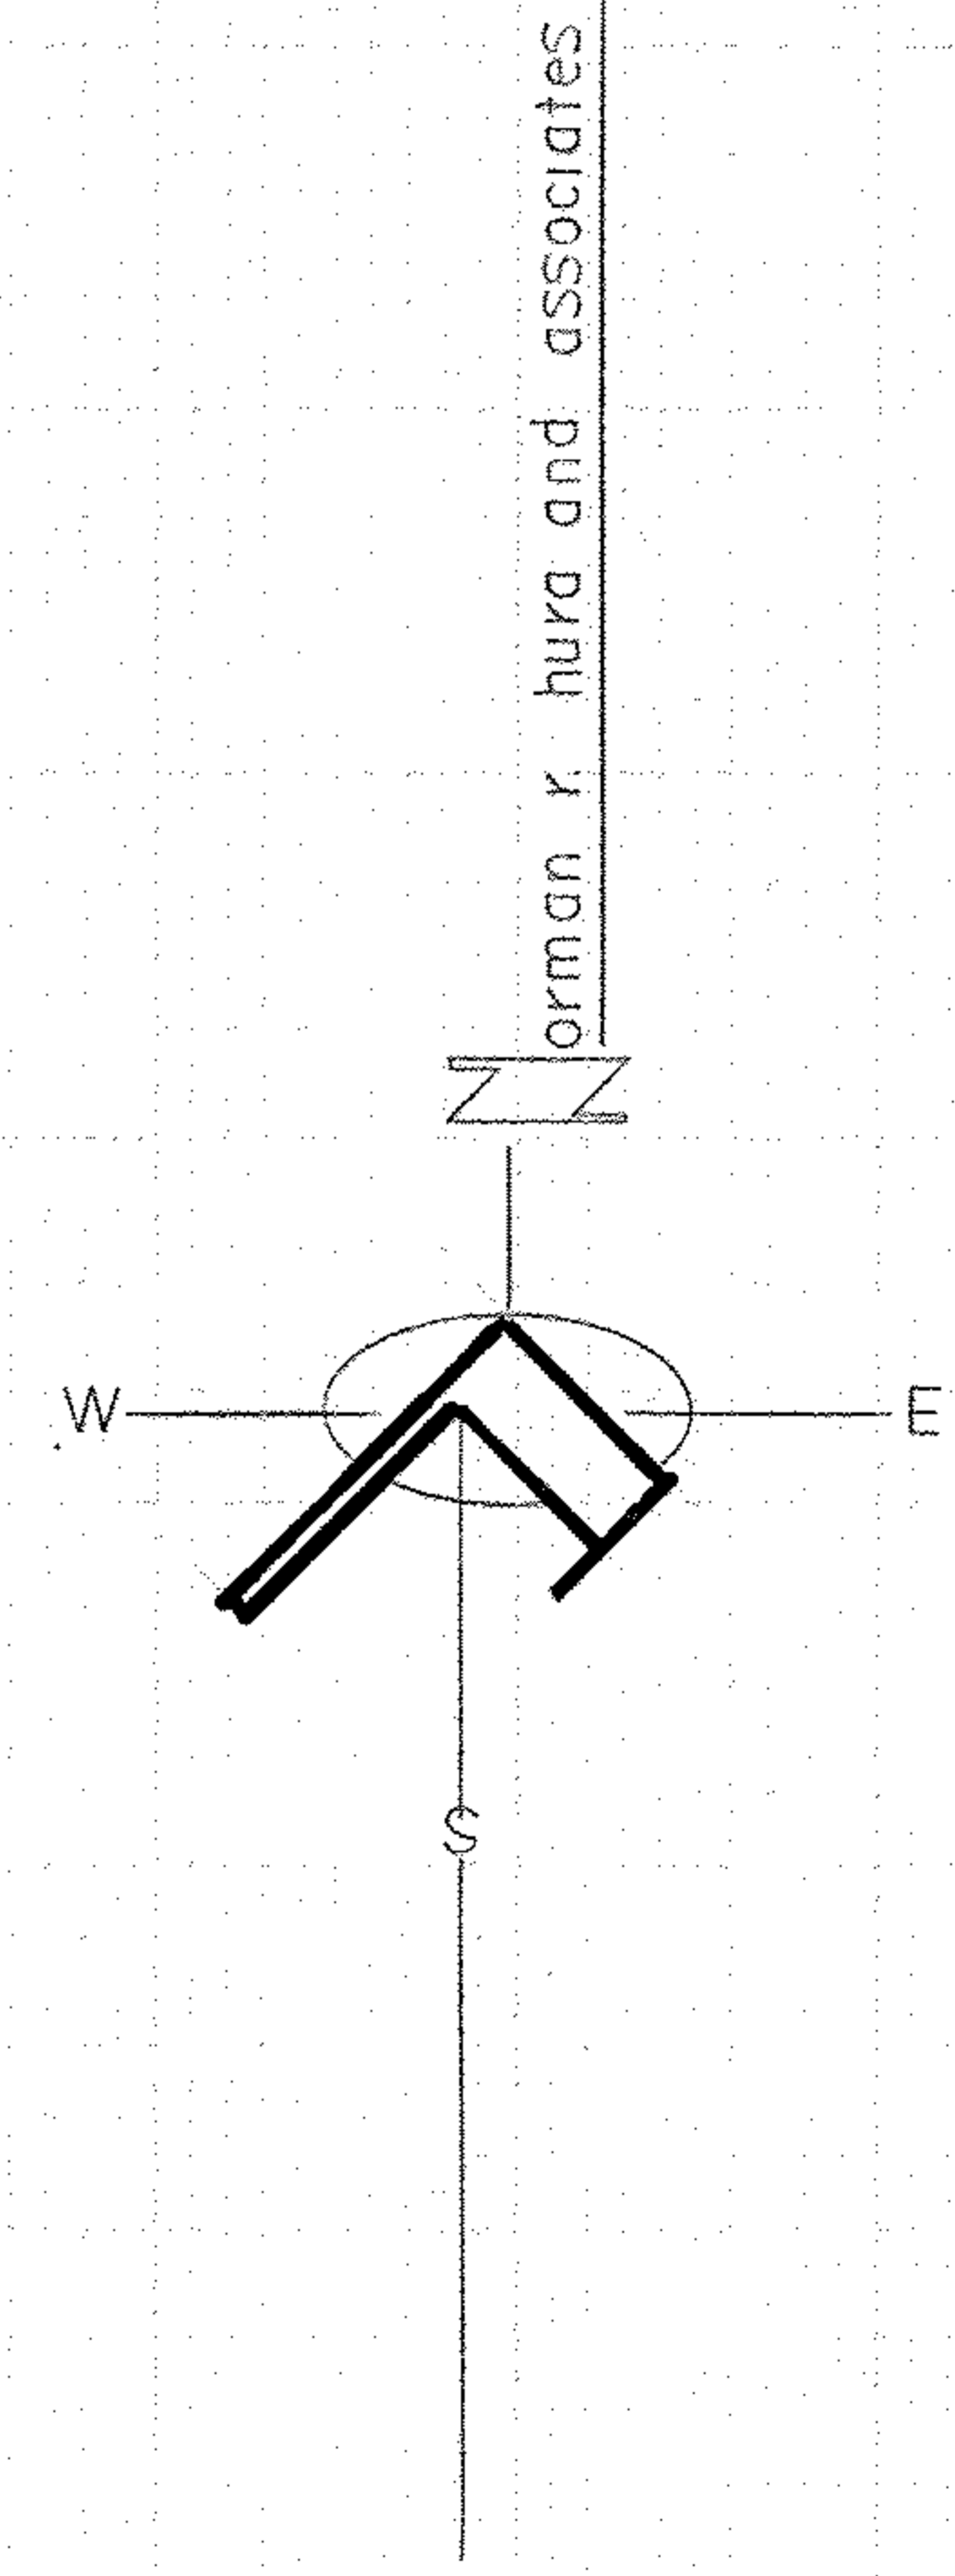

STANADYNE INC.

TOPOGRAPHICAL SURVEY

OCTOBER 1991

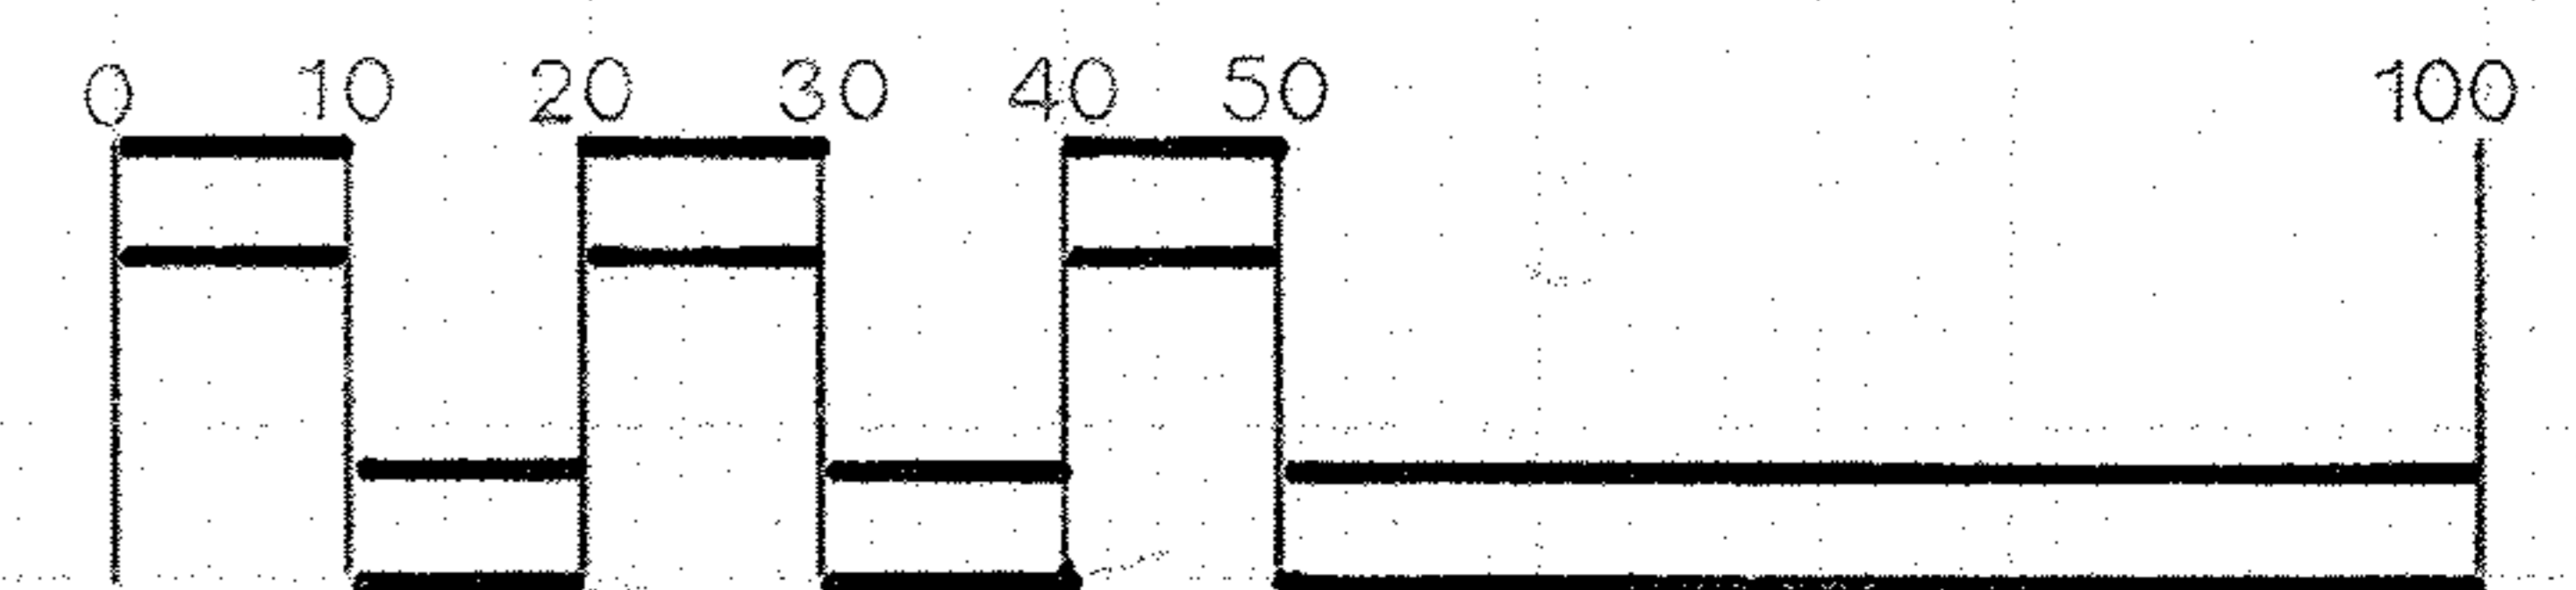

SCALE 1" = 20'-0"

4083