




TOWN DEVELOPMENT INC.
ELEVEN PARKWAY CENTER
PITTSBURGH PA 15220

LOT SPLIT FROM
PFN 02 01 006 183 002
PART OF ORIGINAL LOT NO 6
TRACT NO 1 BLACK RIVER TWP

CITY OF LORAIN-OHIO
FEBRUARY 1993
SCALE 1"=50'-0"

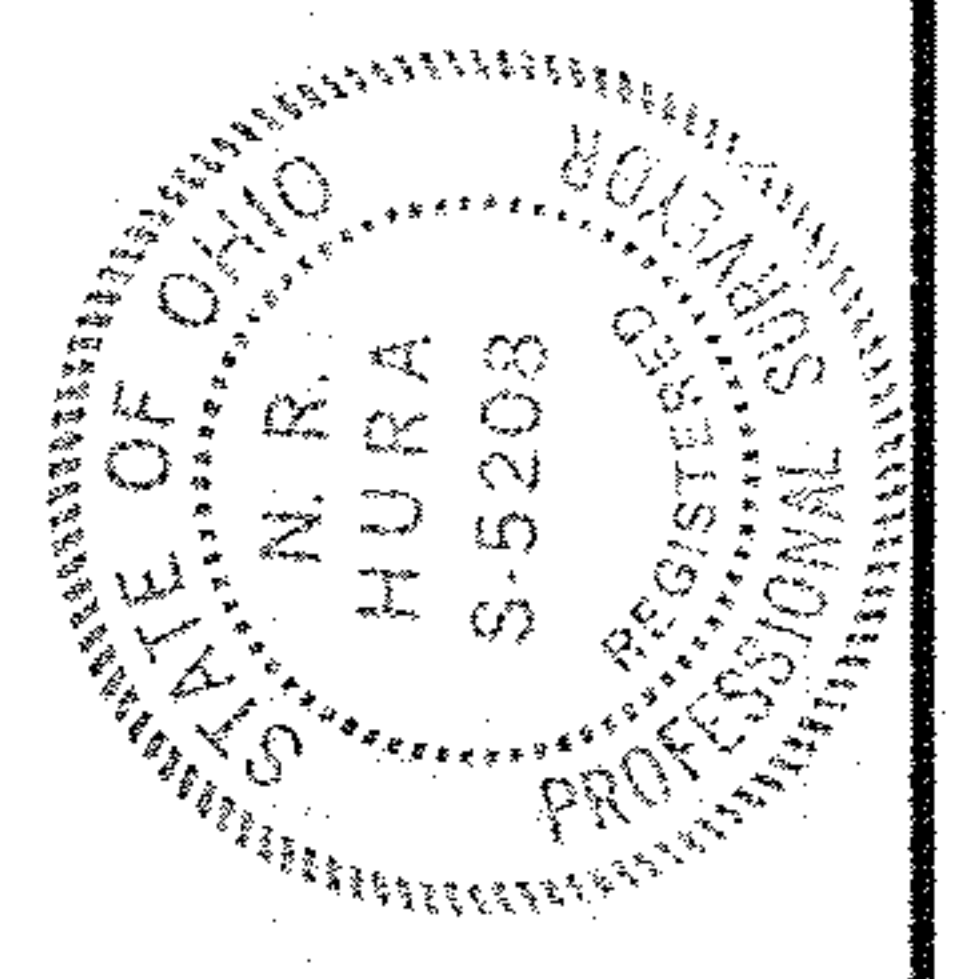

Norman R. Hura
associates

 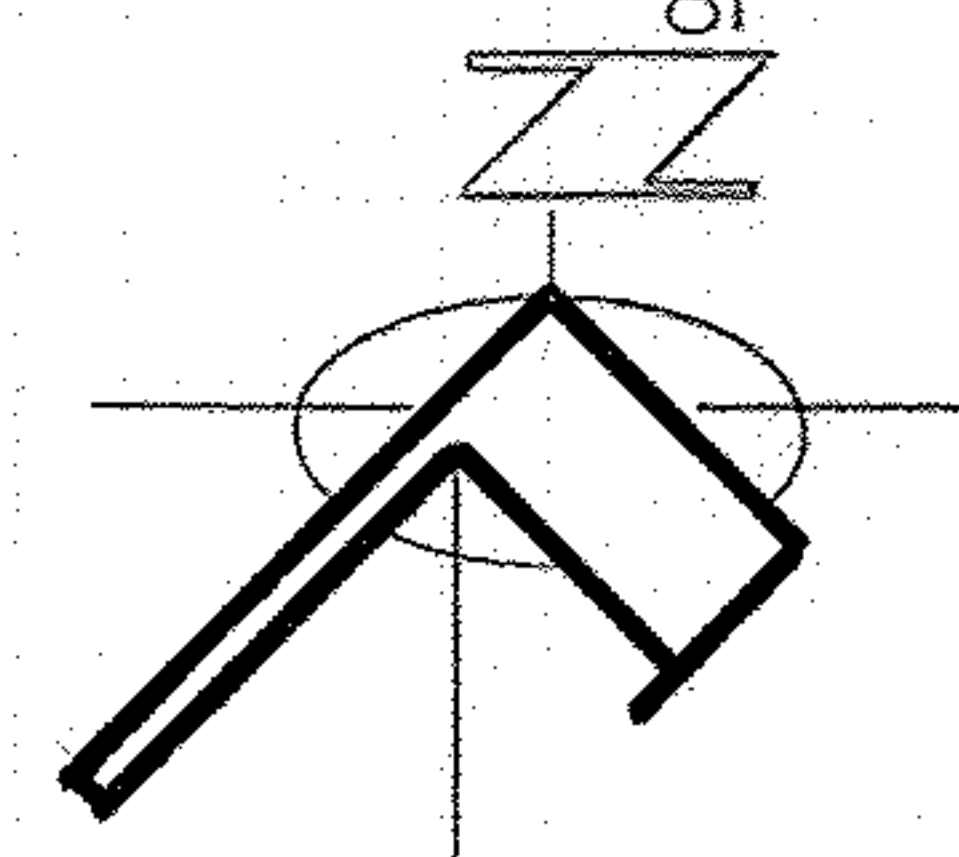

N 89° 23' 30" W 682.55