



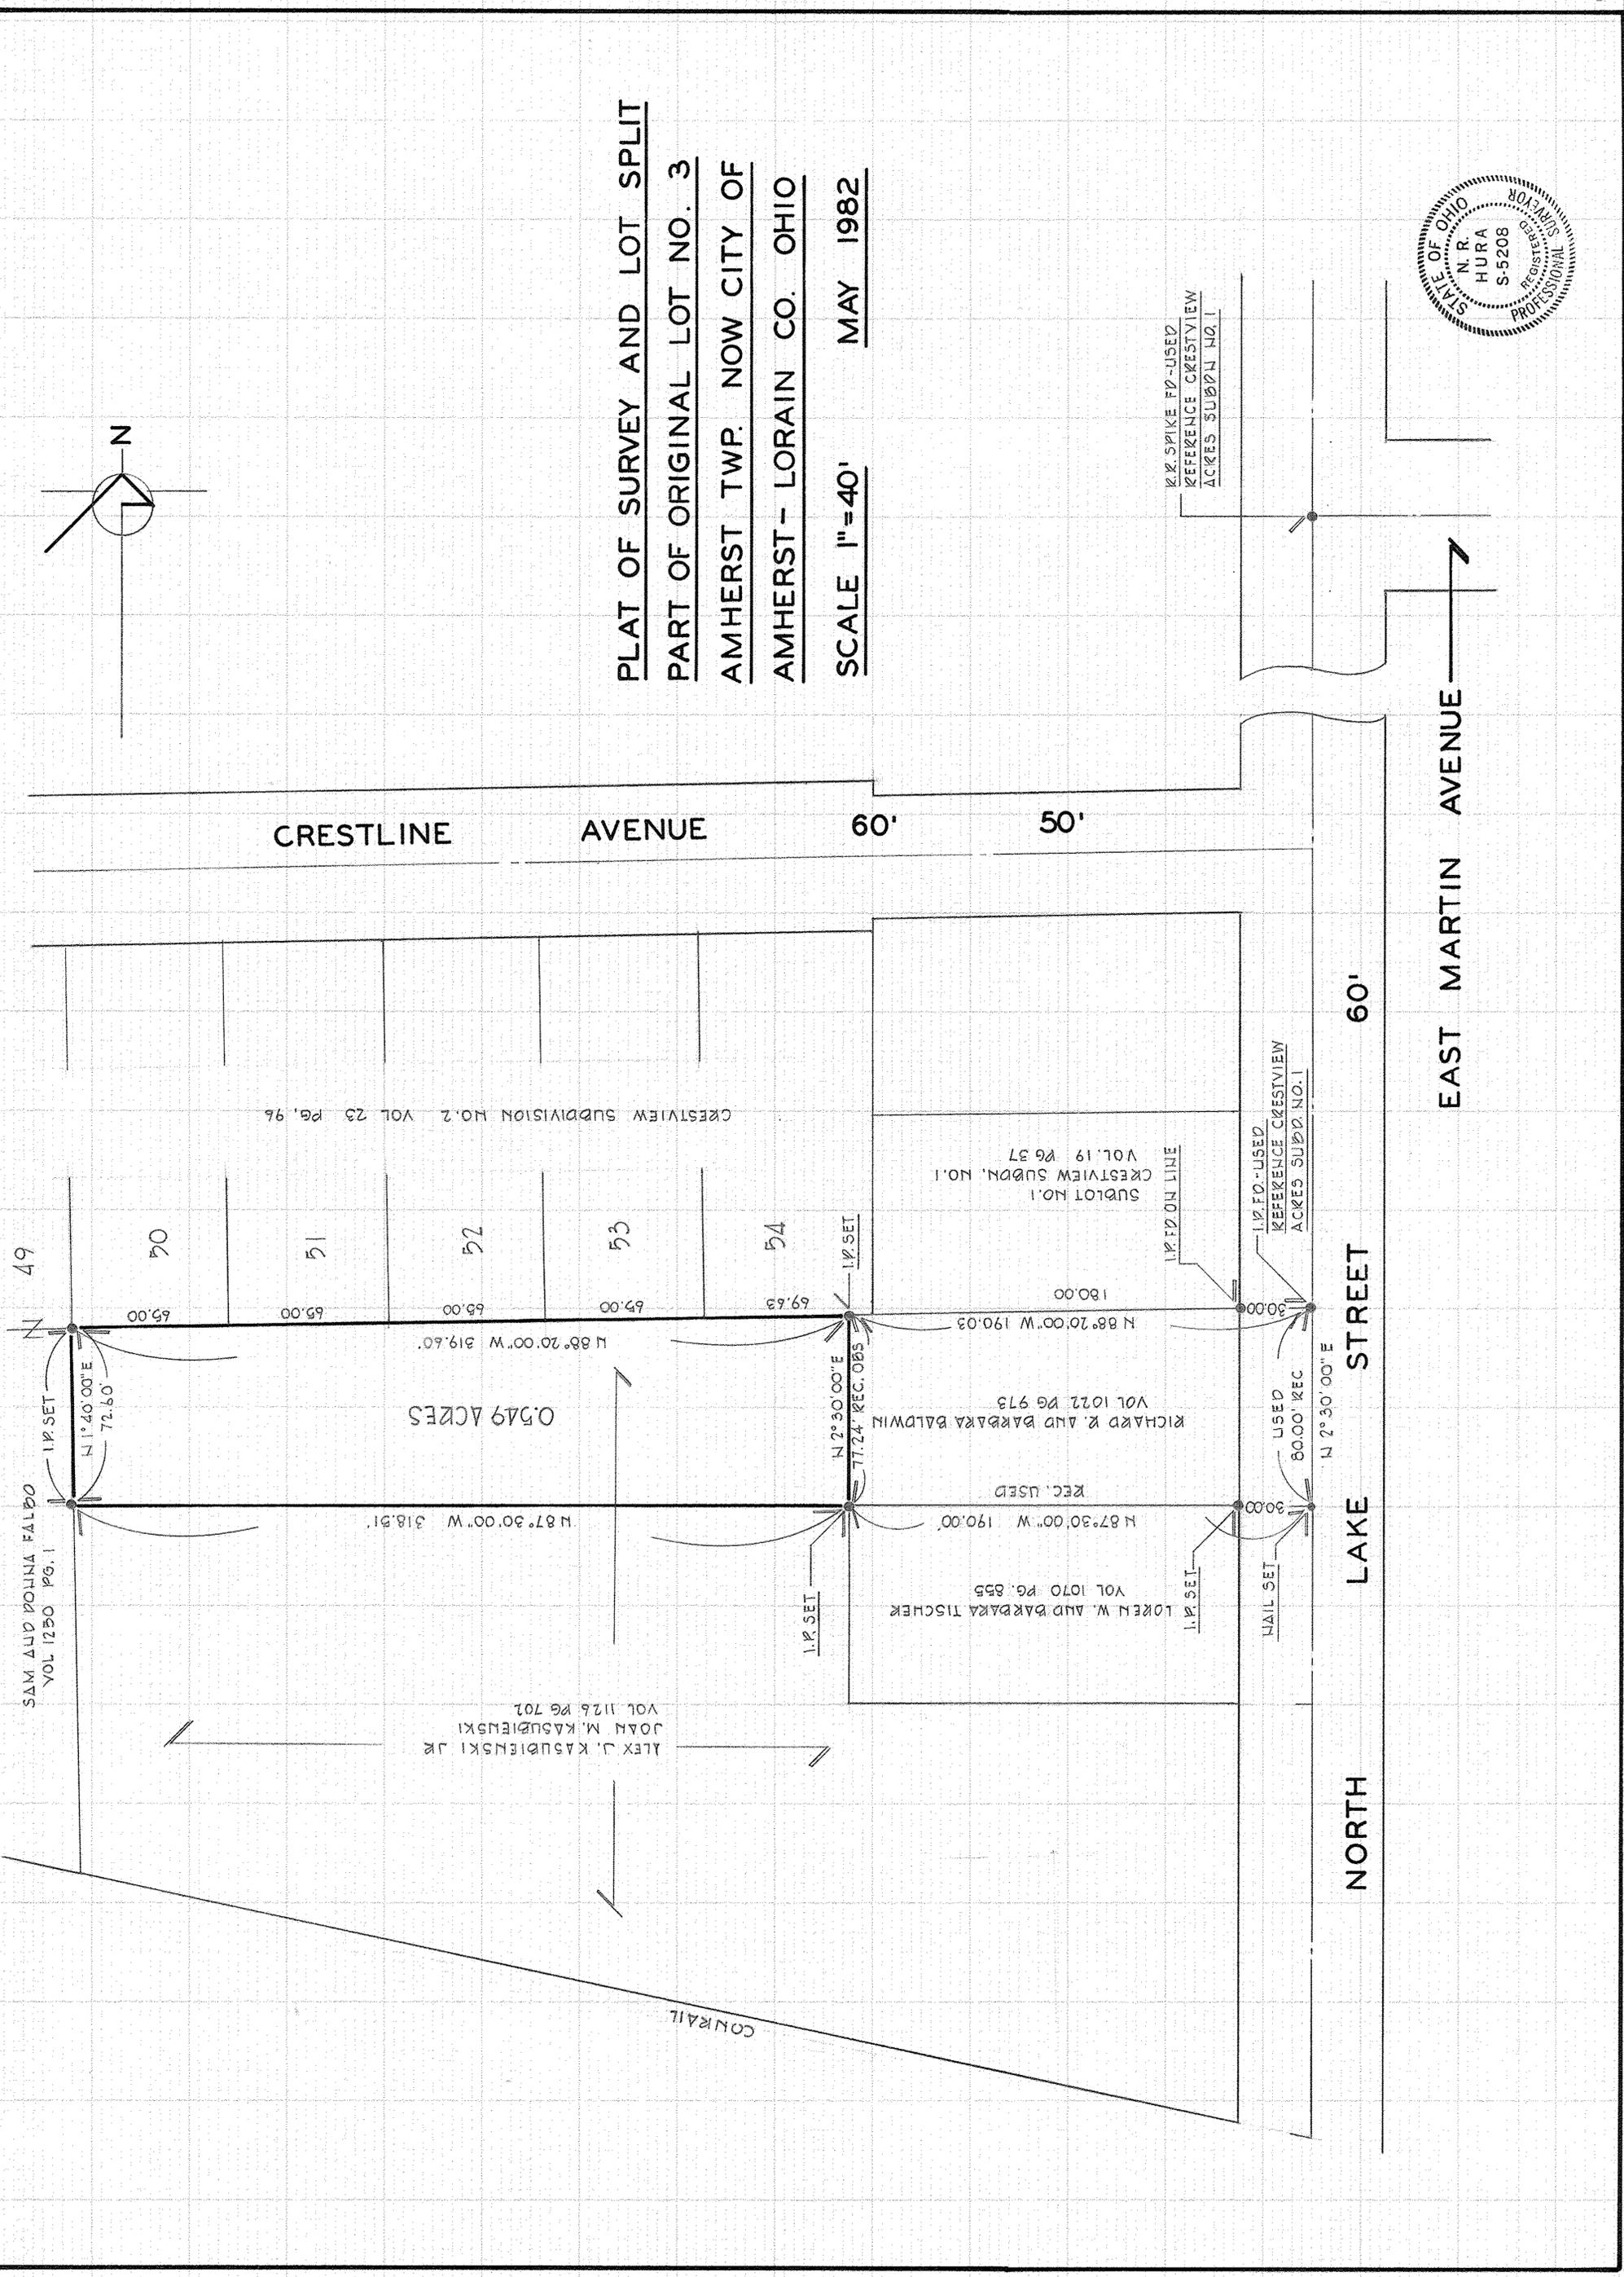

**PLAT OF SURVEY AND LOT SPLIT**  
**PART OF ORIGINAL LOT NO. 3**  
**AMHERST TWP. NOW CITY OF**  
**AMHERST - LORAIN CO. OHIO**  
**SCALE 1" = 40'**      **MAY 1982**

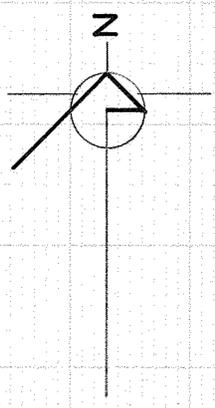

SAM AND POLINA FALDO  
VOL 1250 PG. 1

ALEX J. KASUBIENSKI JR  
VOL 1126 PG 707

0.549 ACRES

LOREN W. AND BARBARA TISCHER  
VOL 1070 PG. 855

RICHARD R. AND BARBARA BALDWIN  
VOL 1022 PG 973

SUBLOT NO. 1  
CRESTVIEW SUBDN. NO. 1  
VOL. 19 PG 37

CRESTVIEW SUBDIVISION NO. 2 VOL. 23 PG. 96

CRESTLINE AVENUE      60'      50'

NORTH LAKE STREET      60'

EAST MARTIN AVENUE

RR SPIKE PD-USED  
REFERENCE CRESTVIEW  
ACRES SUBDN NO. 1

USED  
80.00' REC  
N 2° 30' 00" E

1/2 PD-USED  
REFERENCE CRESTVIEW  
ACRES SUBDN NO. 1

1/2 SET  
N 2° 30' 00" E  
77.24' REC. 085

1/2 SET

NAIL SET

1/2 PD ON LINE