


JUNIOR - KATHY BUCHS

LOT SPLIT - PART OF ORIGINAL LOT NO. 31 - AMHERST TWP

MAY 1983

SCALE 1" = 100'

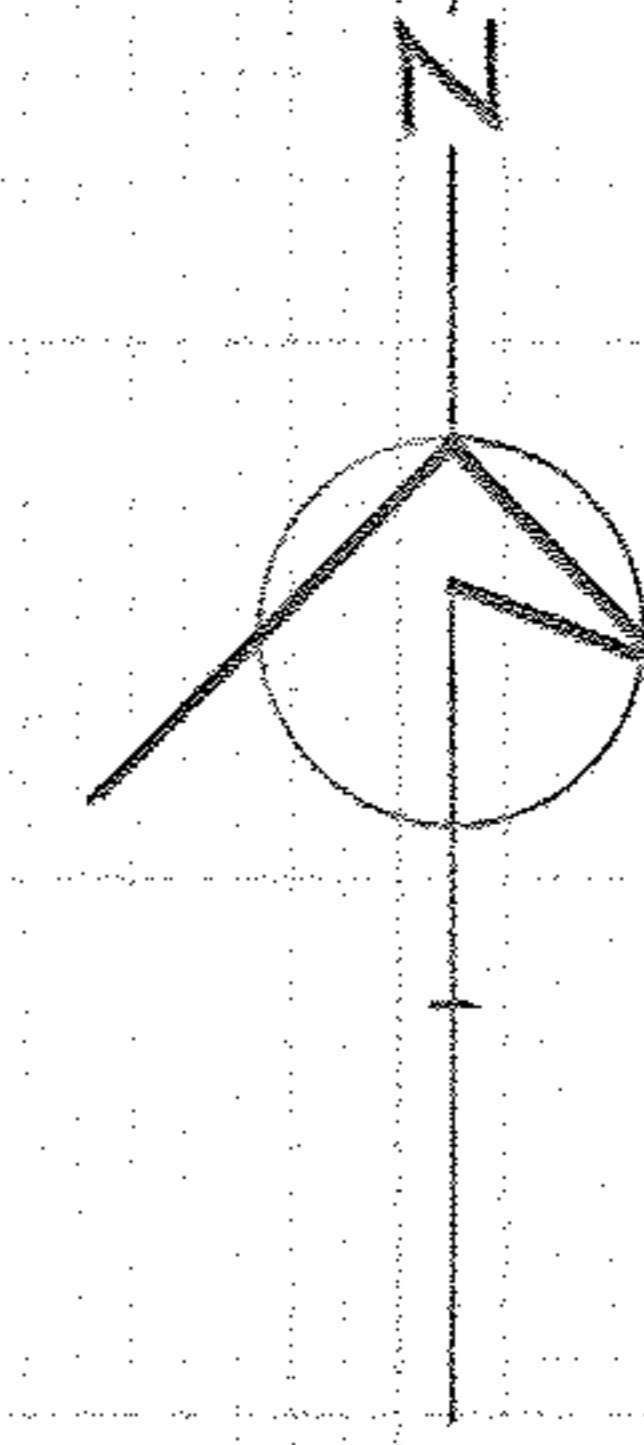

DEED
SOUTHWEST CORNER
JOSEPH E. WHITON - ELSIE WHITON
VOL 104 PG. 499

S 88° 48' 00" E 1771 ± DEED

S 88° 48' 00" E 354.21'

1.32 ACRES

S 1° 12' 00" W
150.00'

N 88° 48' 00" E 412.44'

30 ± ACRES

712.90 DEED

LEAVITT ROAD

N 22° 25' 00" E 599.20 DEED

7500'

150.91'

N 89° 01' W 94.0 DEED

N 0° 38' 00" E
173.70 DEED

N 89° 22' W 1906.8' DEED