


*Norman Hura and Associates*  
Registered Surveyor

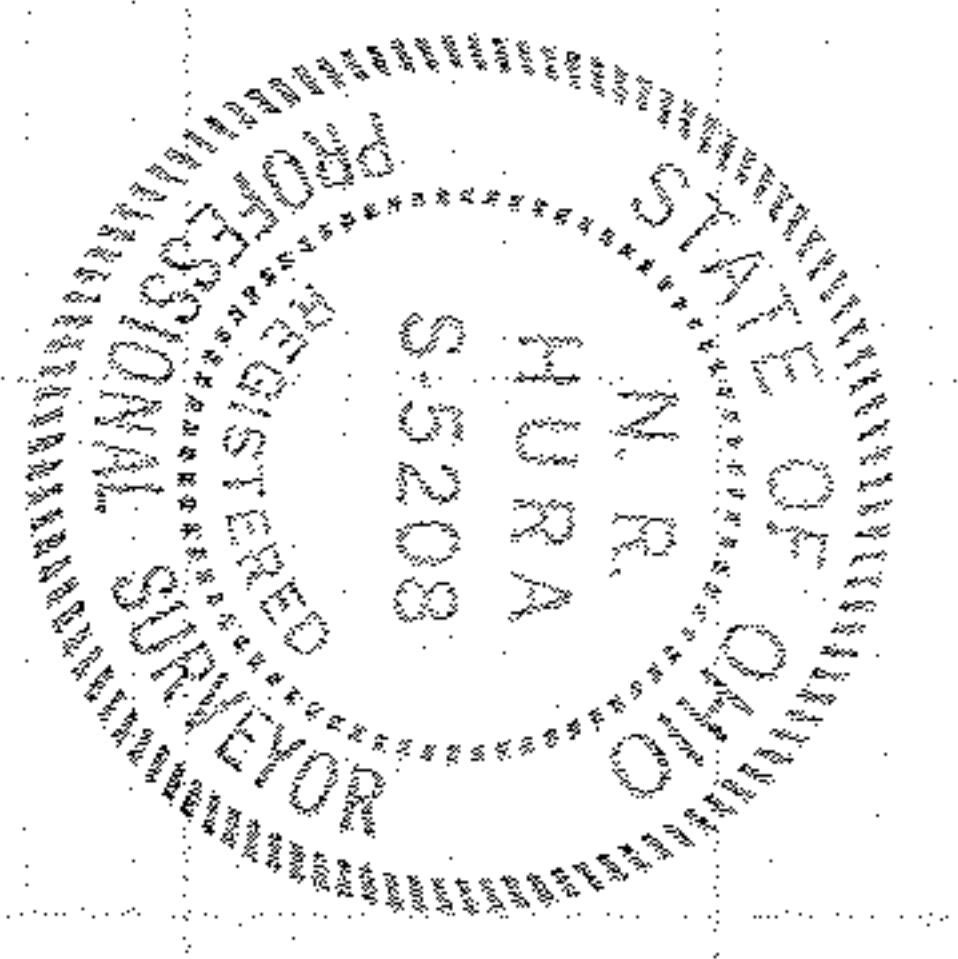


SOUTHWEST CORNER OF EDGEWOOD ESTATES  
SUBDIVISION NO. 8

I.P. FD - USED  
I.P. FD - USED  
NORTHWEST CORNER WILLIAMSBURG HTS.  
SUBDIVISION NO. 2



- ANGLE SCHEDULE**
- A - ANGLE TO OLD CENTERLINE  
RECORD 53° 44' 31"  
OBS. 53° 46' 47"
  - B 51° 19' 07" OBS
  - C 177° 51' 10" REC. USED
  - D 94° 36' 30" OBS.
  - E 90° 00' 00" REC. USED
  - F 126° 18' 13" USED

 

FE8 1979  
SCALE 1" = 50.0'

PROPOSED LOT SPLIT — PART OF ORIGINAL LOT NO. 7 TRACT NO. 2 BLACK RIVER TWP LORAIN - OHIO