

DAVID A. & GRACE M. WOODINGS
VOL. 315 Pg. 428

N 10° 43' 30" W 774.17'

N 79° 16' 30" E 150.08'

Δ: 0° 34' 01"
R = 1692.58'
A = 16.75'
C = N 10° 26' 29" W 16.75'

FIRST FEDERAL SAVINGS AND LOAN ASSOCIATION OF LORAIN
VOL. 1377 Pg. 960

RESIDUAL
9.13 ACRES

SPLIT PARCEL
0.807 ACRES



RESIDUAL
0.584 AC.

HIDDEN VALLEY SUBDIV. NO. 4
VOL. 33 Pg. 10

FIRST FEDERAL SAVINGS AND LOAN
ASSOCIATION OF LORAIN
VOL. 1377 Pg. 962

SCHEDULE OF CURVE DATA

1. 14° - 53' - 20"
R = 735.31
Arc = 191.08
Ch. = N 8° - 04' - 07" W 190.54
2. 9° - 13' - 44"
R = 897.15
Arc = 144.51
Ch. = N 10° - 53' - 55" W 144.35
3. 9° - 13' - 44"
R = 837.15
Arc = 134.85
Ch. = N 10° - 53' - 55" W 134.70
4. 14° - 53' - 20"
R = 795.31
Arc = 206.67
Ch. = N 8° - 04' - 07" W 206.08
5. 4° - 39' - 07"
R = 795.31
Arc = 64.57
Ch. = N 13° - 11' - 13" W 64.55
6. 11° - 01' - 14"
R = 897.15
Arc = 172.56
Ch. = N 10° - 00' - 10" W 172.30

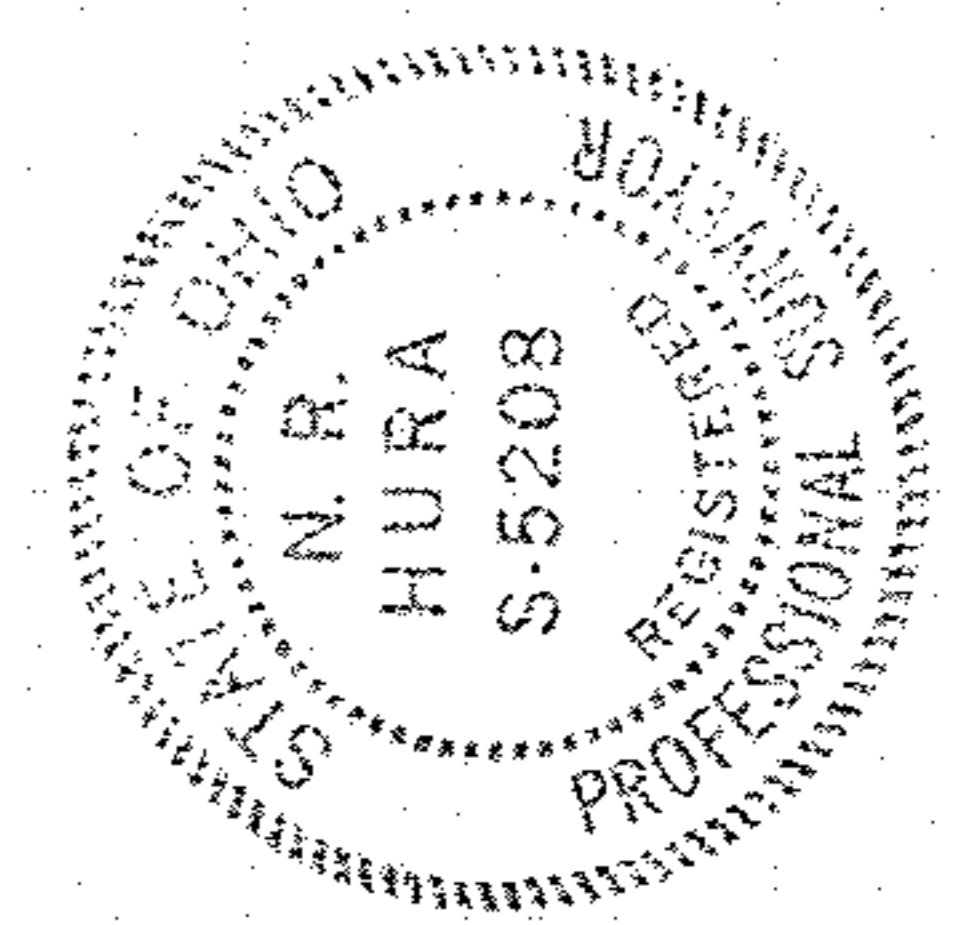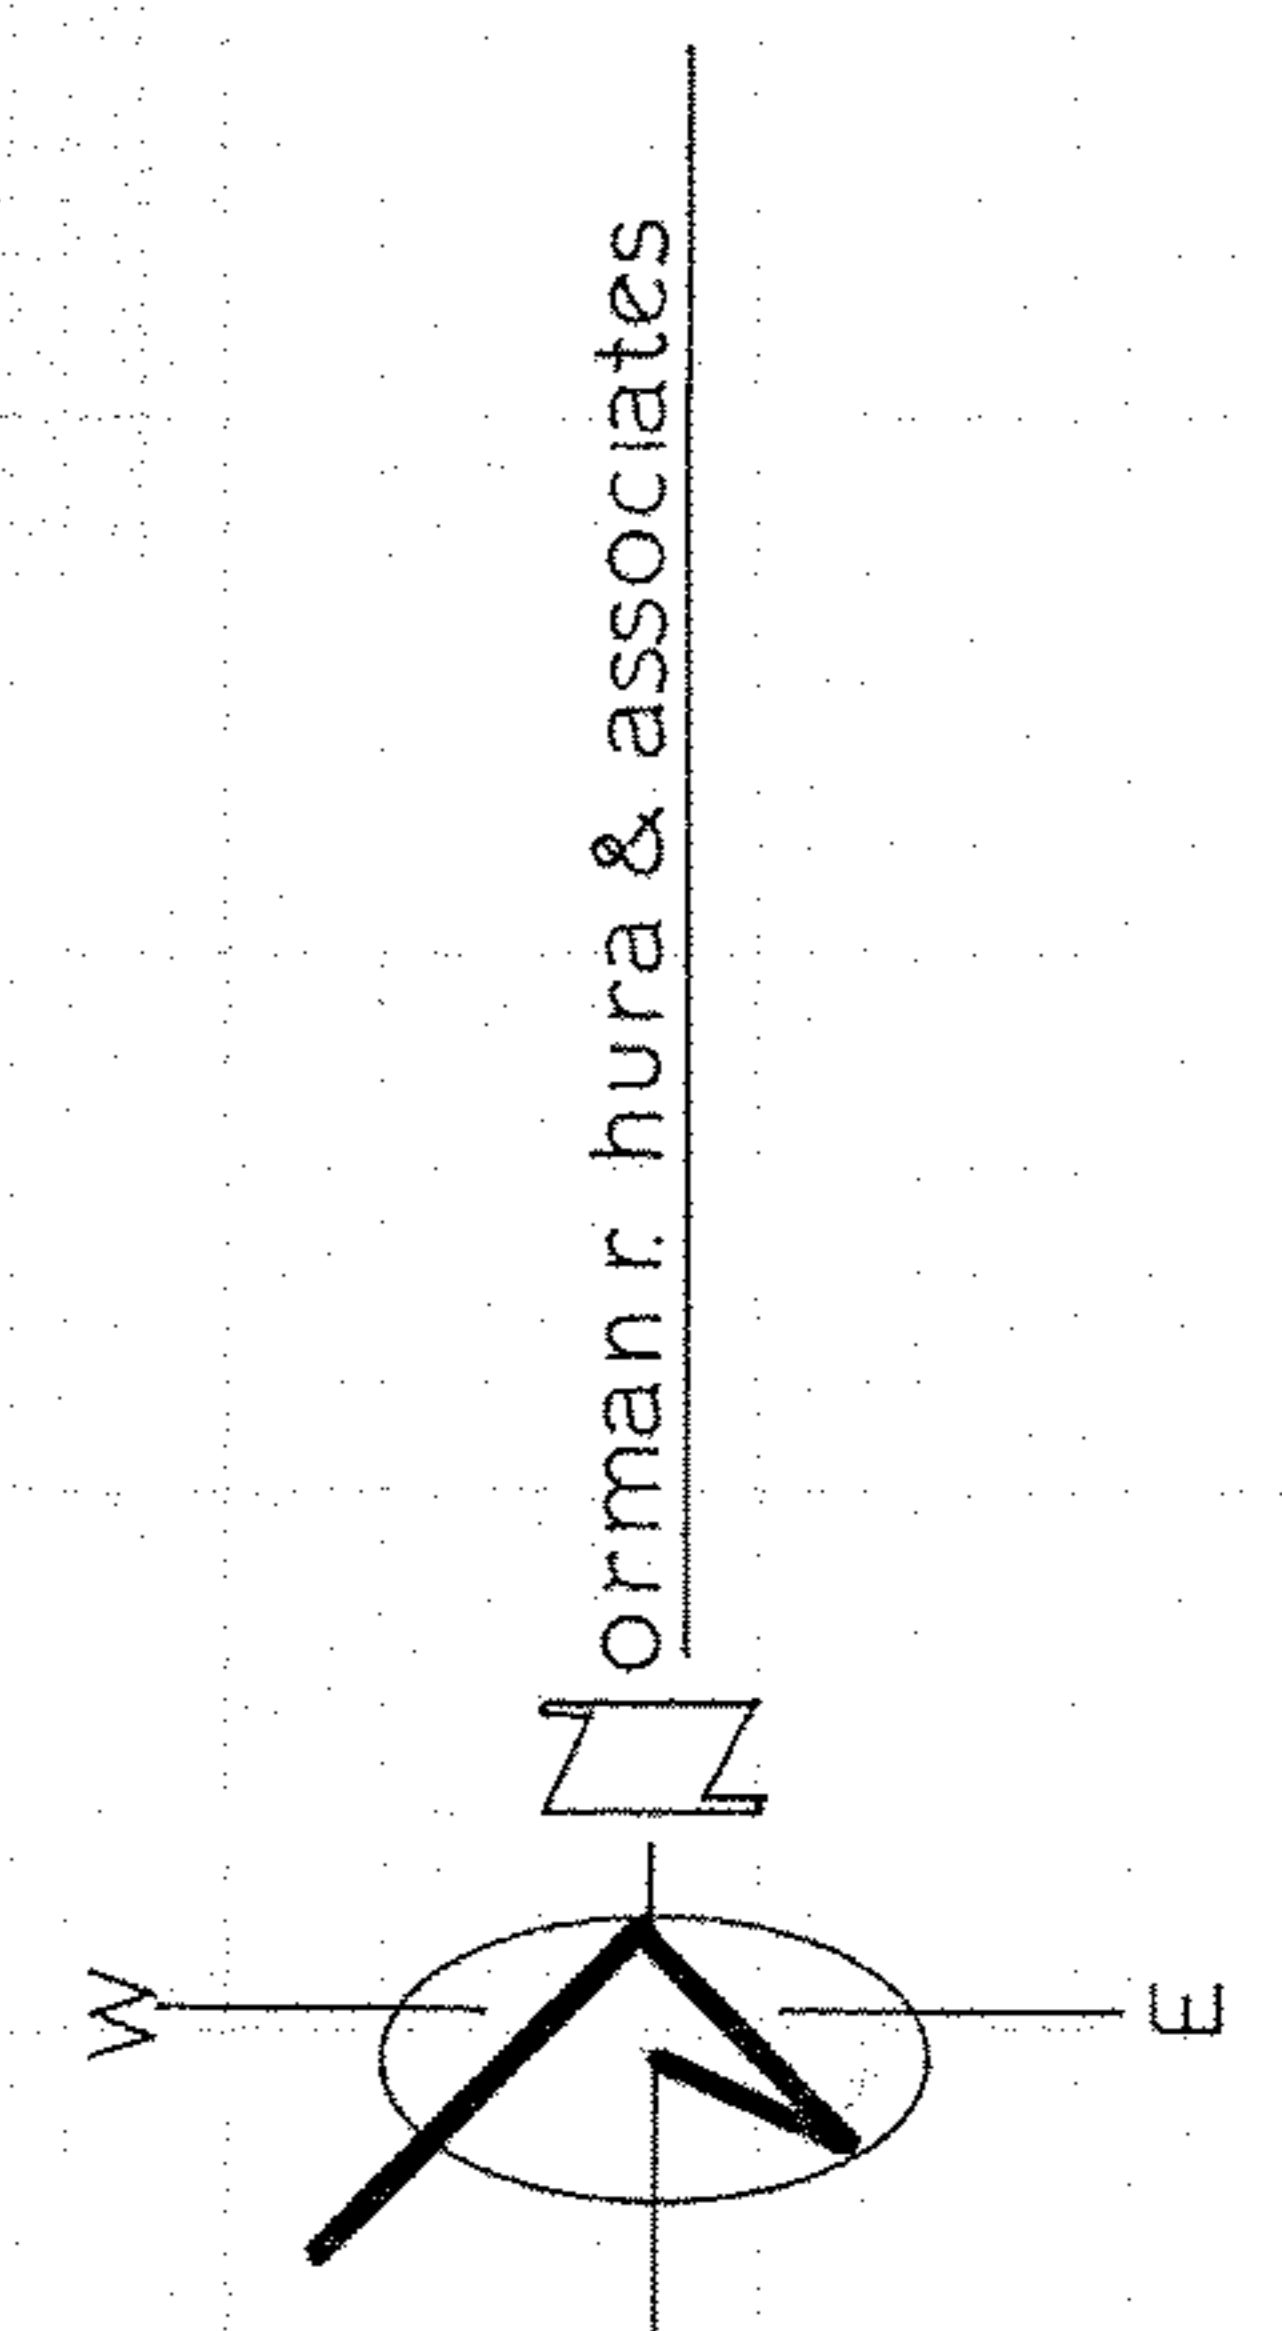

SCALE 1"=100'-0"

PLAN OF PROPOSED LOT SPLIT FROM P.P.NO. 5-00-057-000-038

AMHERST TOWNSHIP, LORAIN CO., OHIO