



RICHARD AND NANCY FOROSTOVSKY VOL. 1212 PG. 473

ORIGINAL LOT LINE

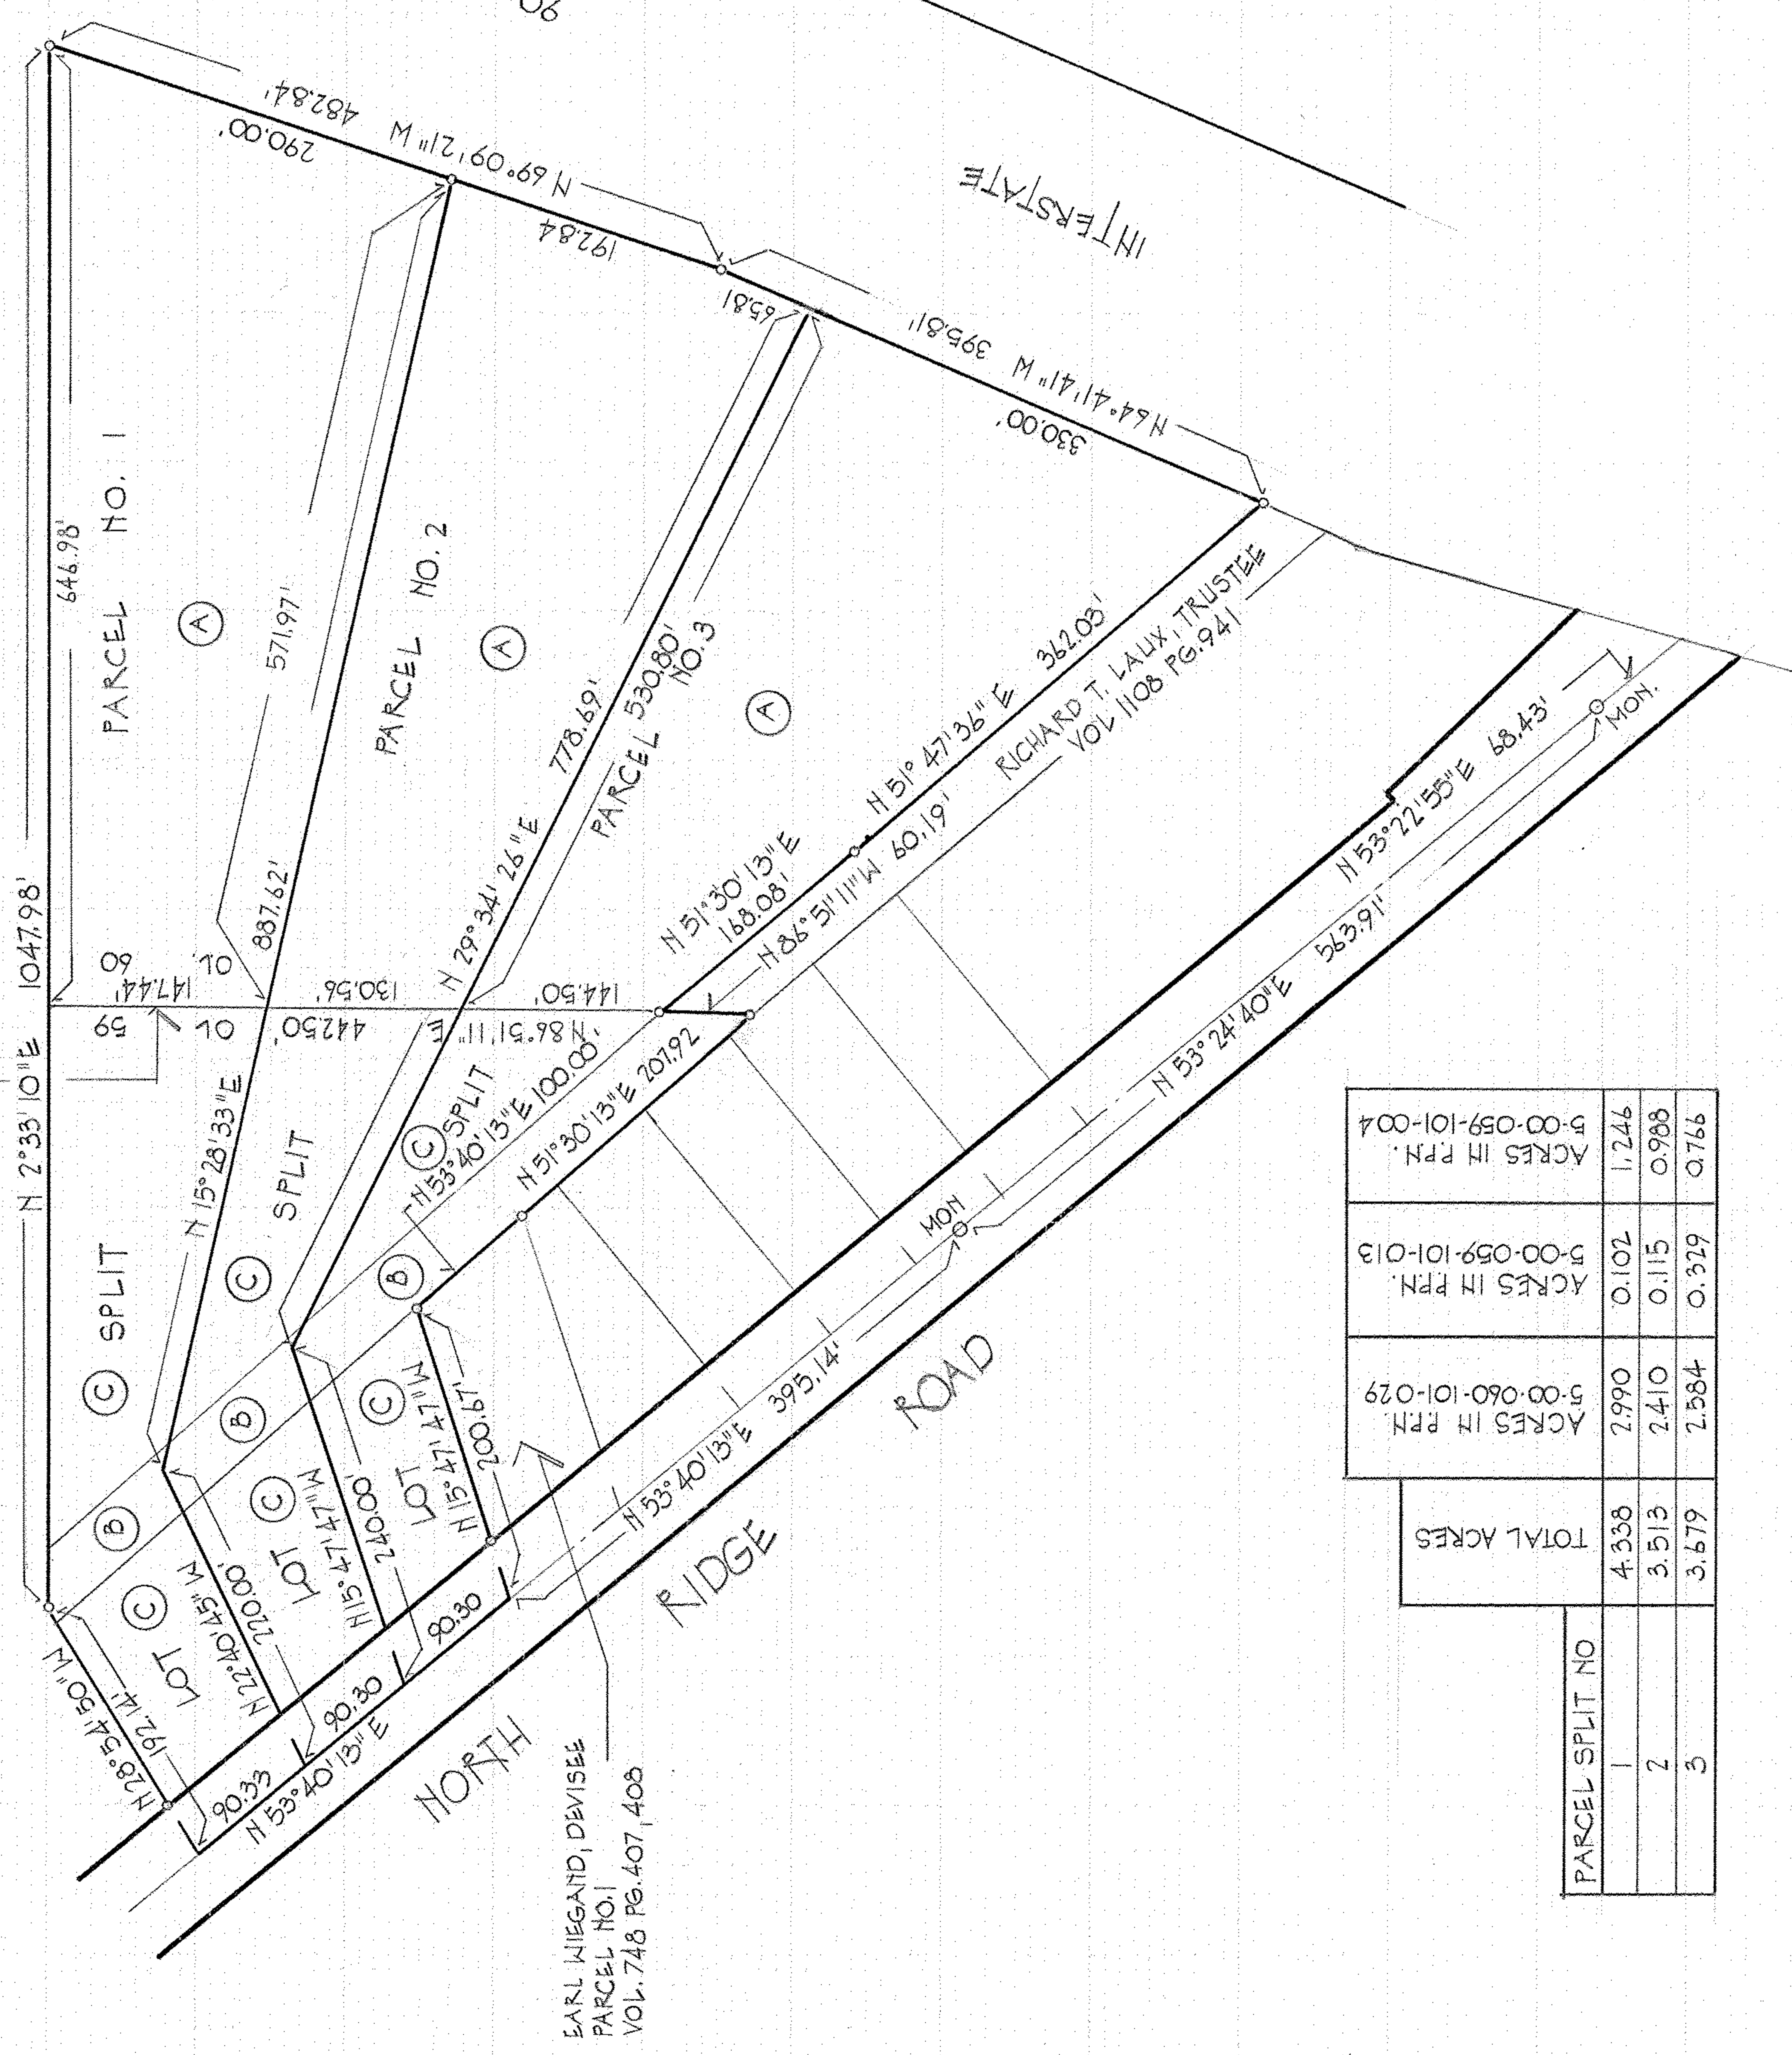

PARCEL SPLIT NO.	TOTAL ACRES	ACRES IN P.F.N. 05-00-060-101-029	ACRES IN P.F.N. 05-00-059-101-013	ACRES IN P.F.N. 05-00-059-101-004
1	4.338	2.990	0.102	1.246
2	3.513	2.410	0.115	0.988
3	3.679	2.584	0.329	0.766

- (A) PART OF P.F.N. 05-00-060-101-029
- (B) PART OF P.F.N. 05-00-059-101-013
- (C) PART OF P.F.N. 05-00-059-101-004

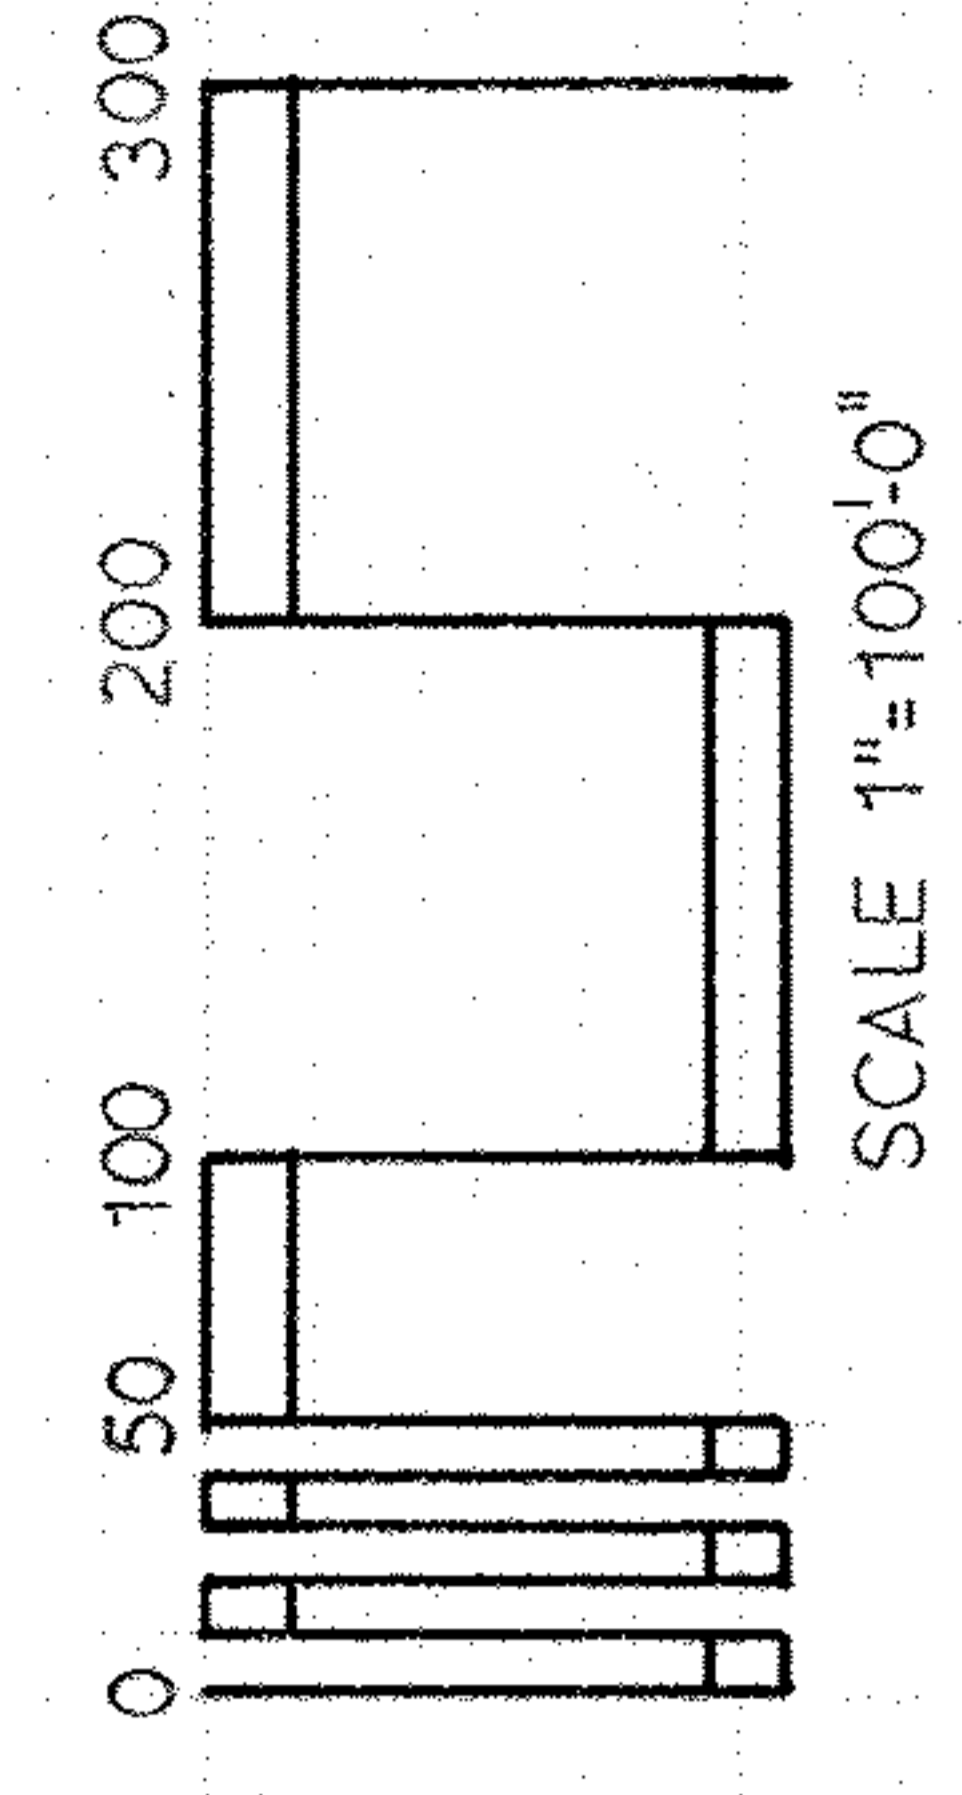

WIEGAND ESTATE

PLAT OF PROPOSED LOT SPLITS

ORIGINAL LOTS 59-60, AMHERST TWP.
 LORAIN COUNTY, OHIO

MARCH 21, 1989

3091A