



SEE 3091 B

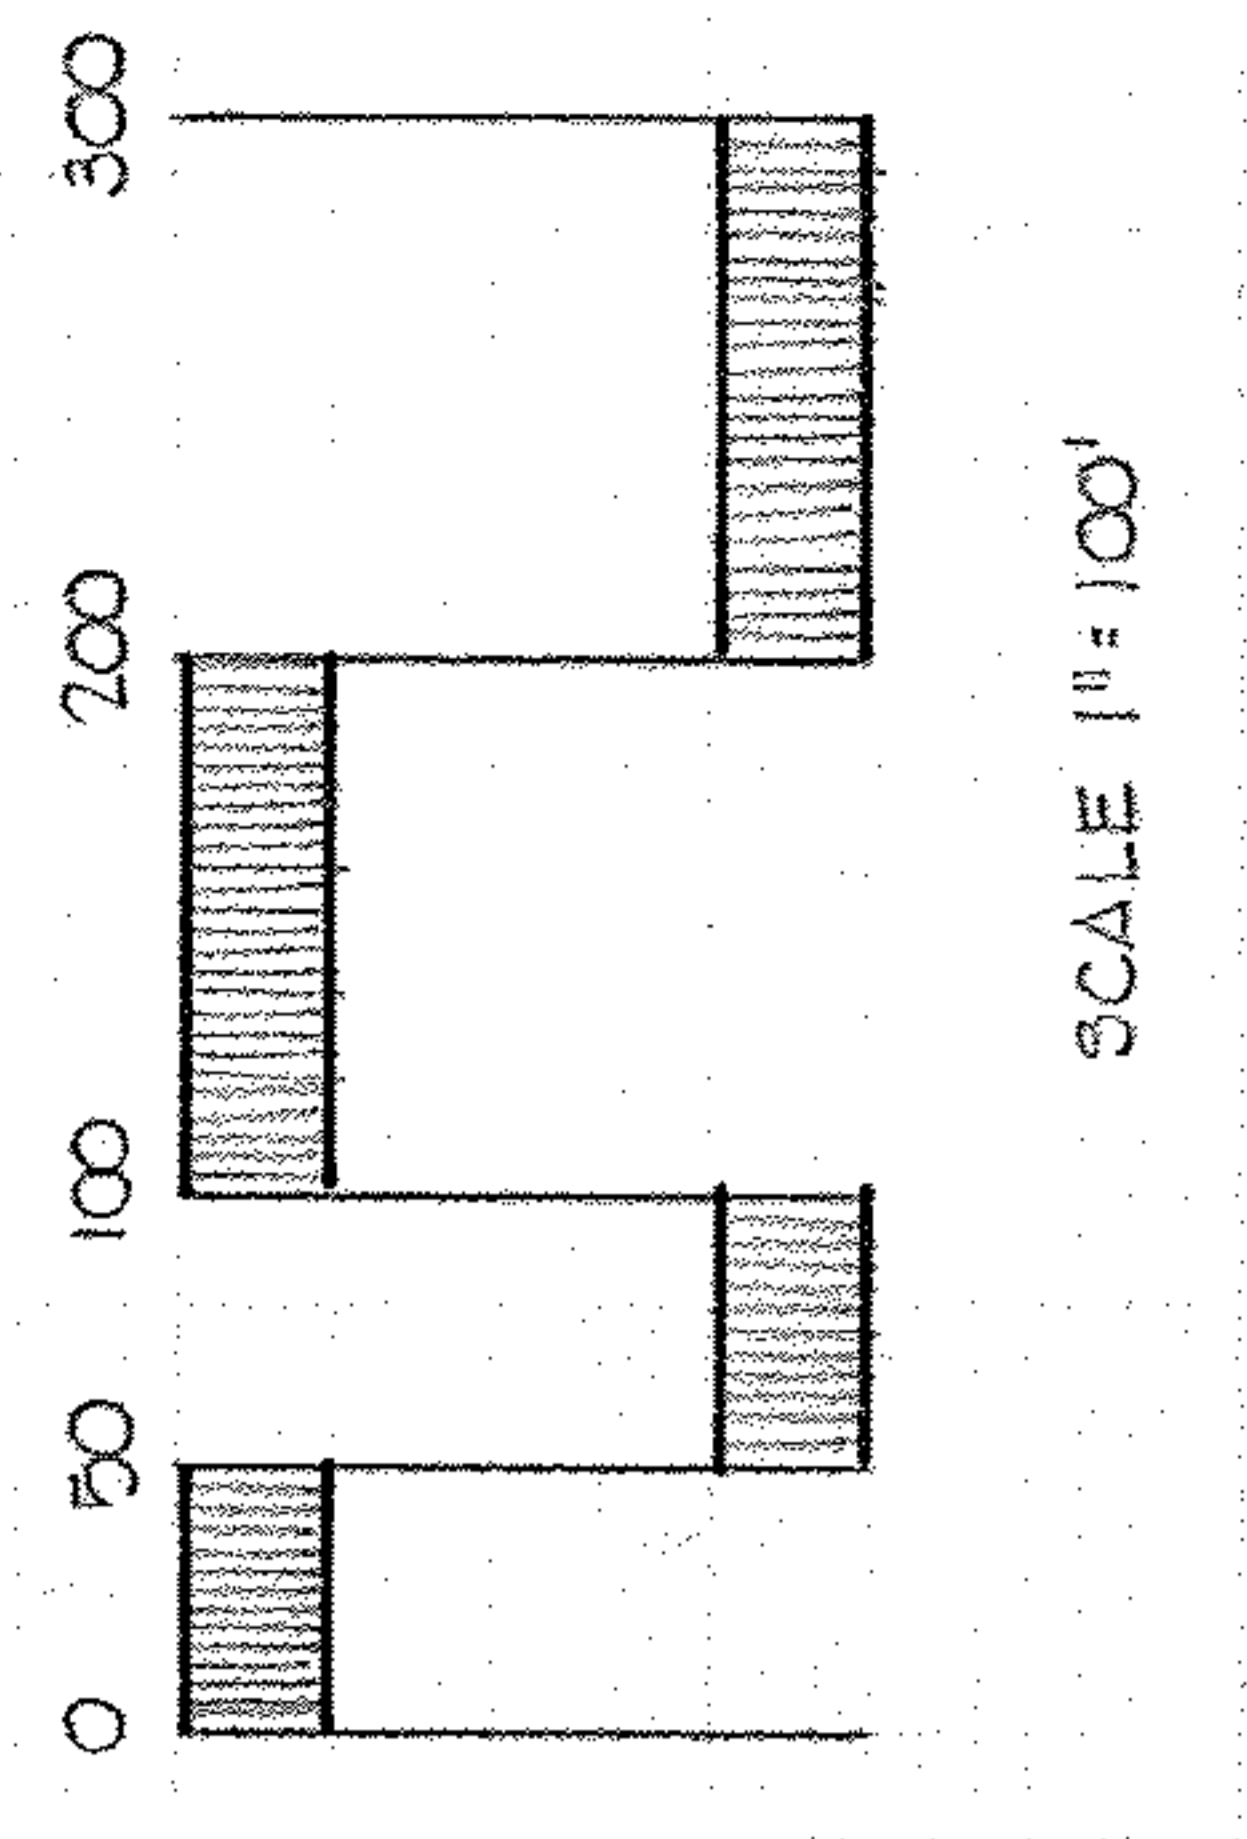

DISTANCES ARE SCALED AND ARE FOR PURPOSES OF STUDY ONLY.

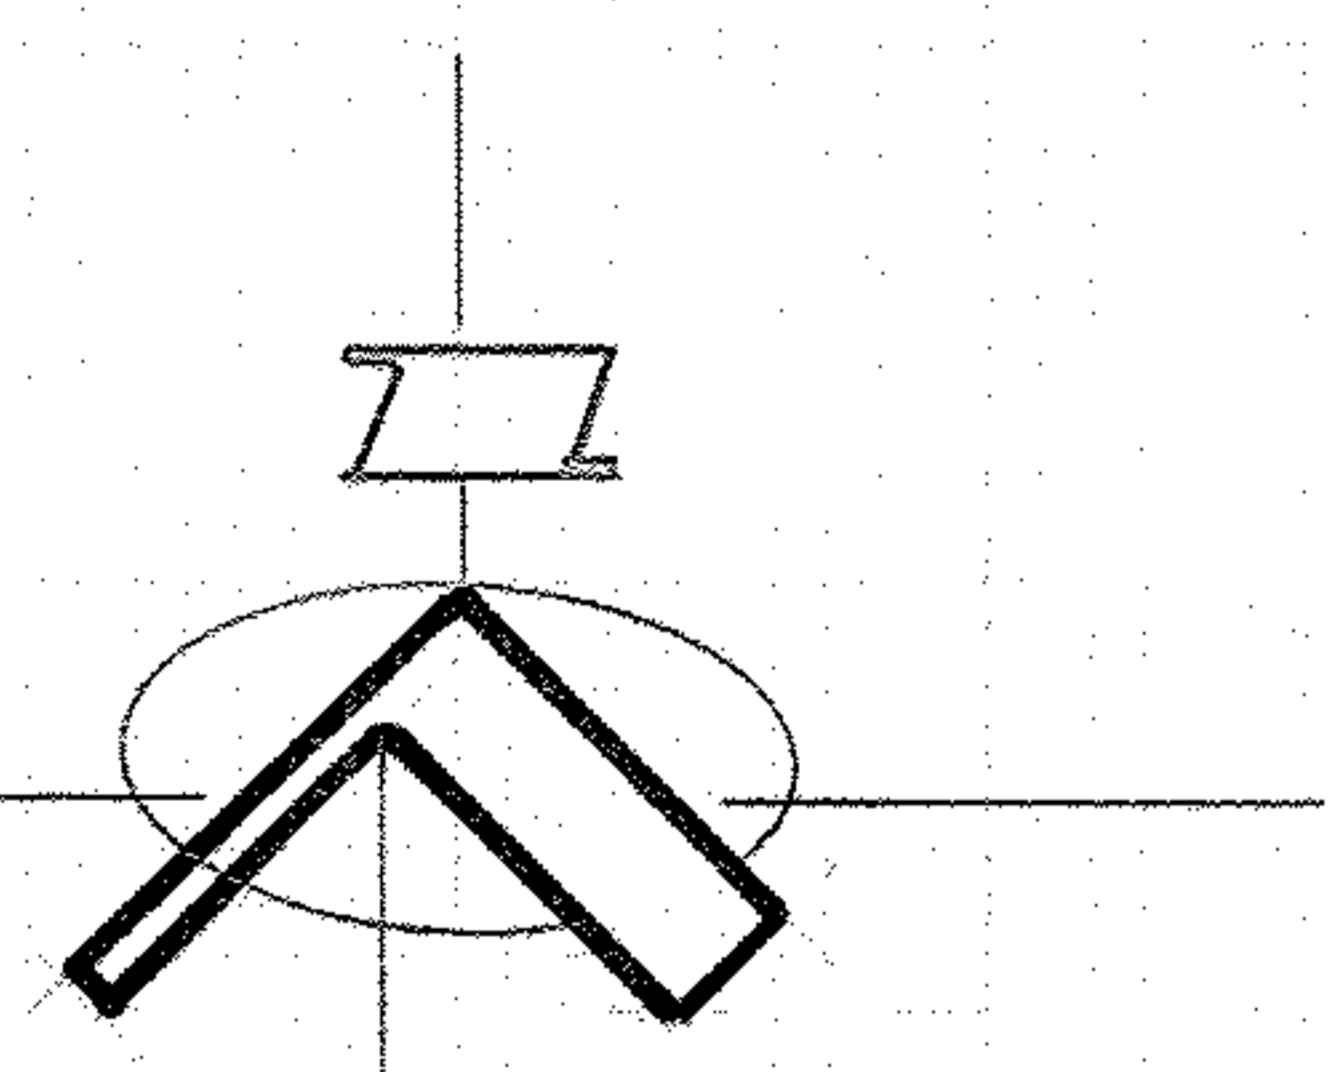

MAY 1988

SKETCH PLAN OF PROPOSED LOT SPLIT FROM  
 P.P.N. 5-00-059-101-004, 5-00-059-101-013, 5-00-060-101-029

WIEGAND ESTATE