



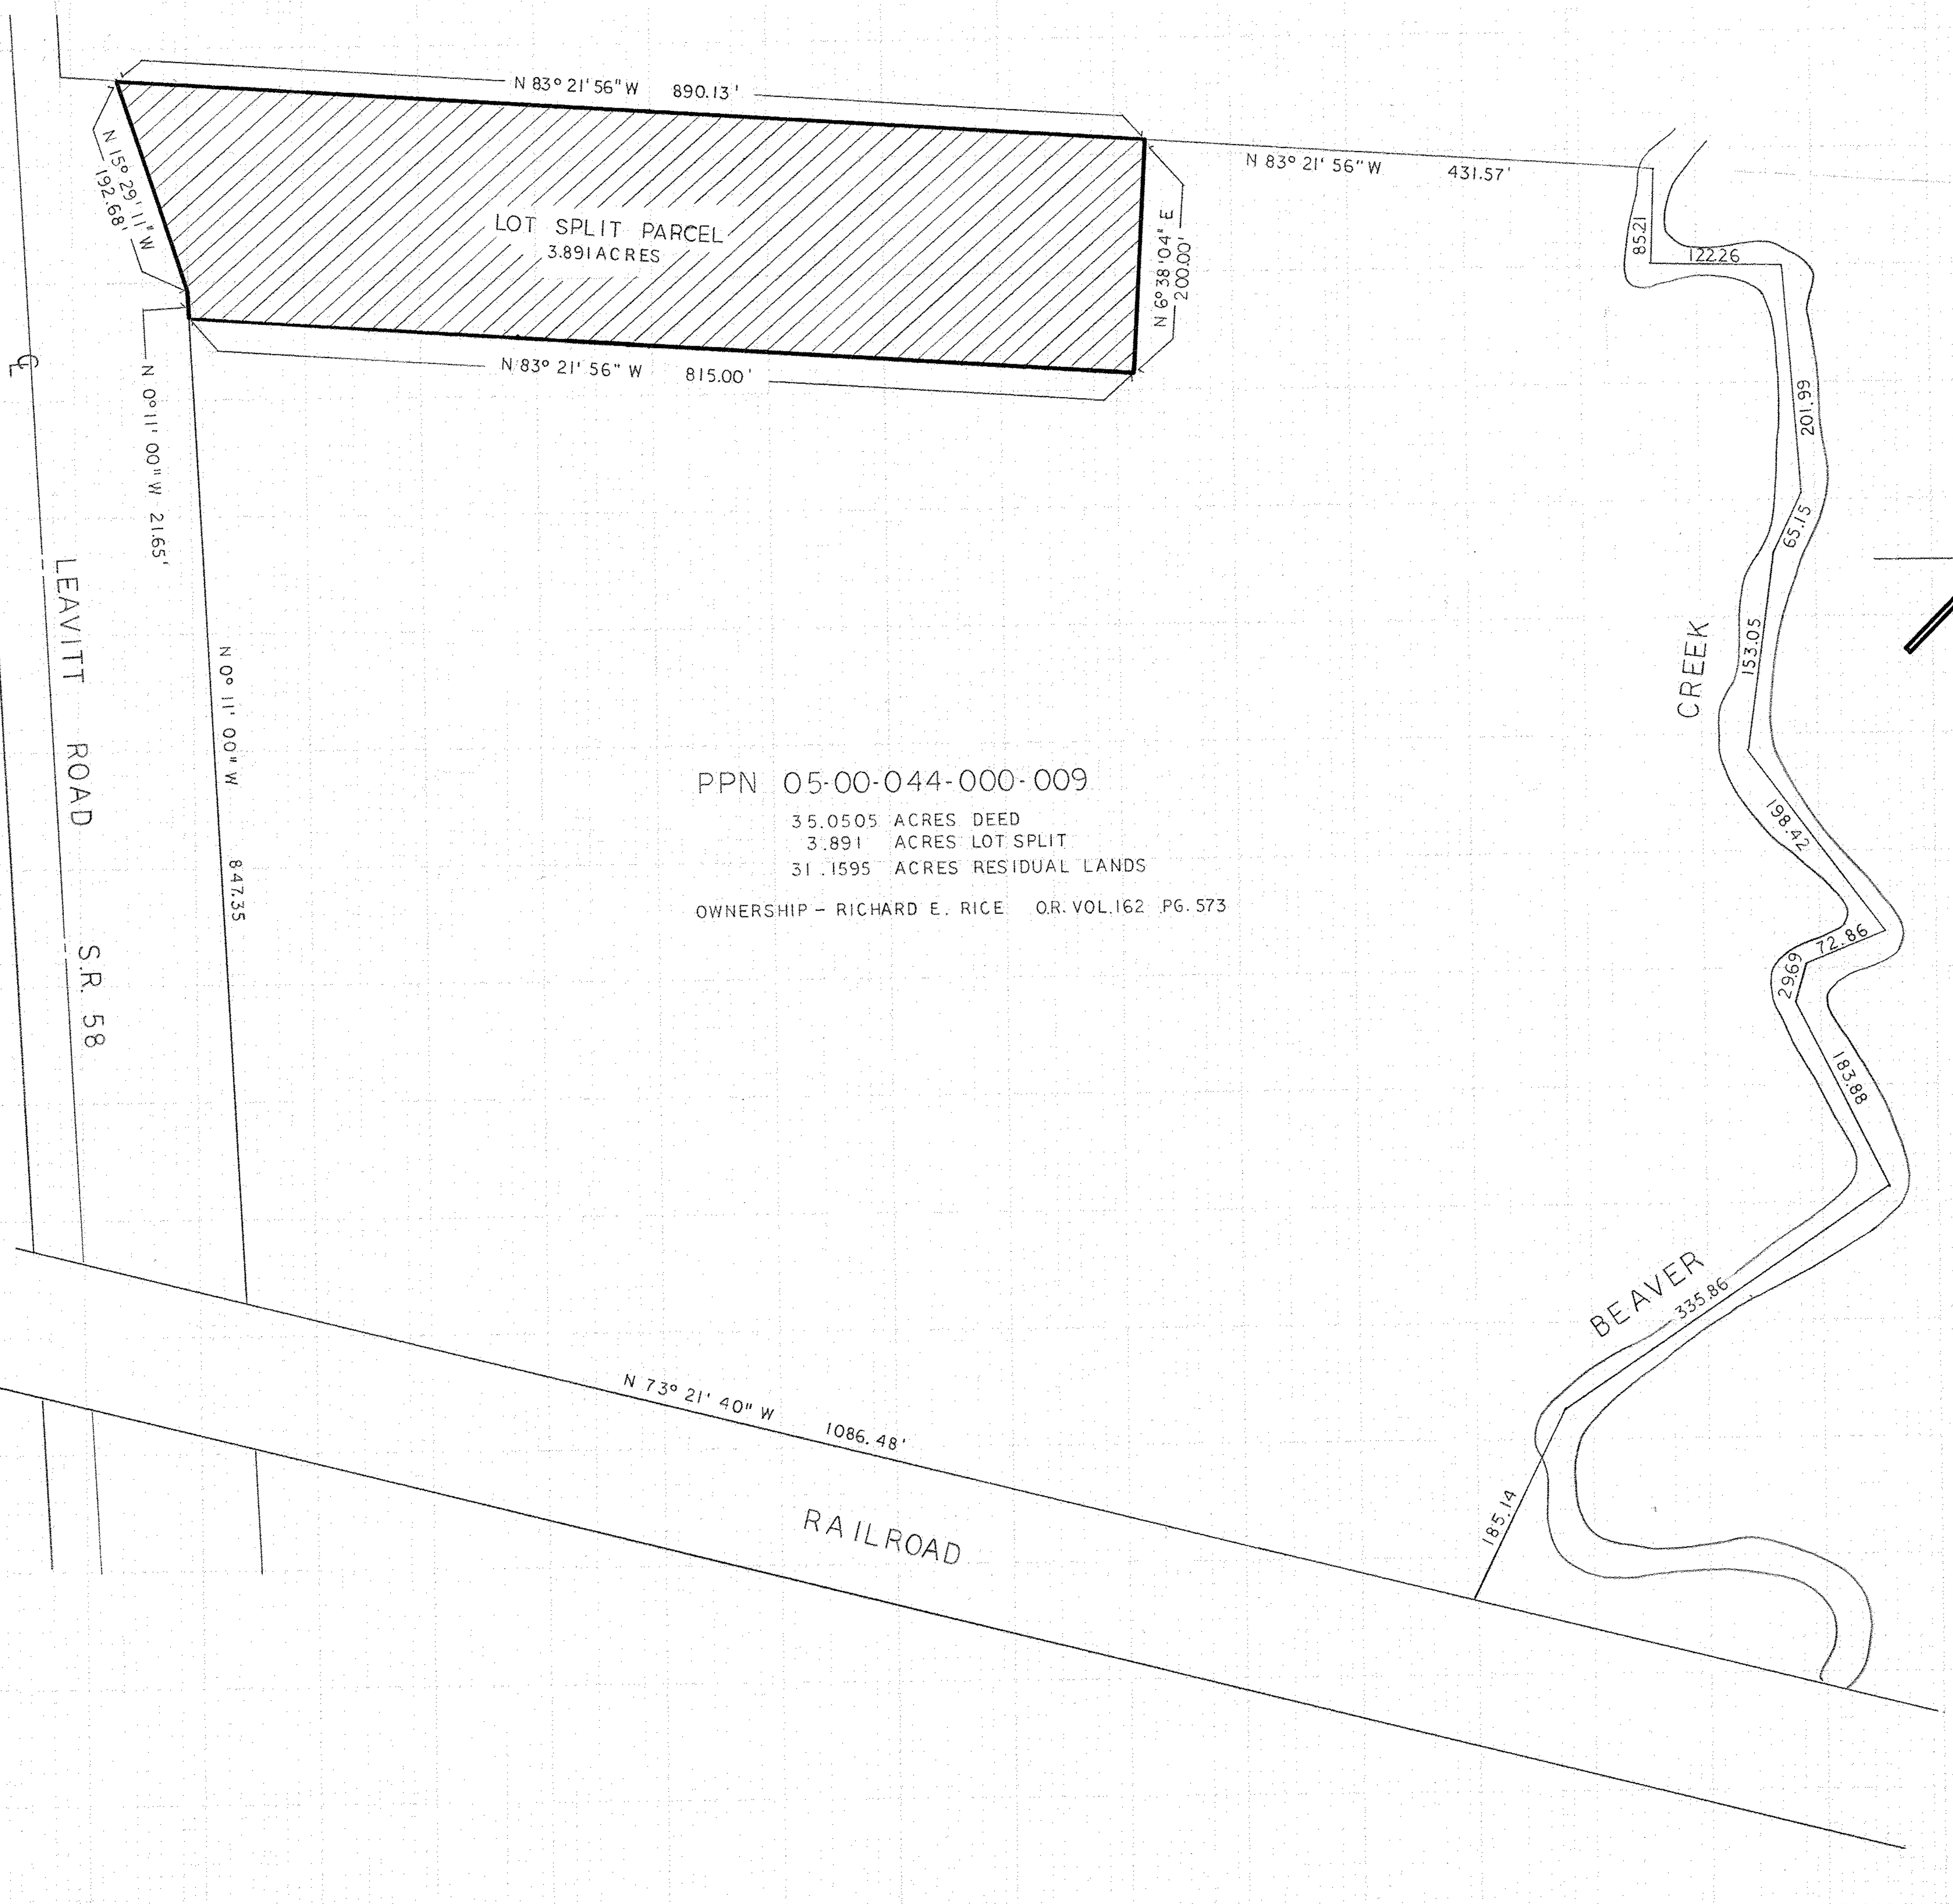

Norman R. Hura and Associates

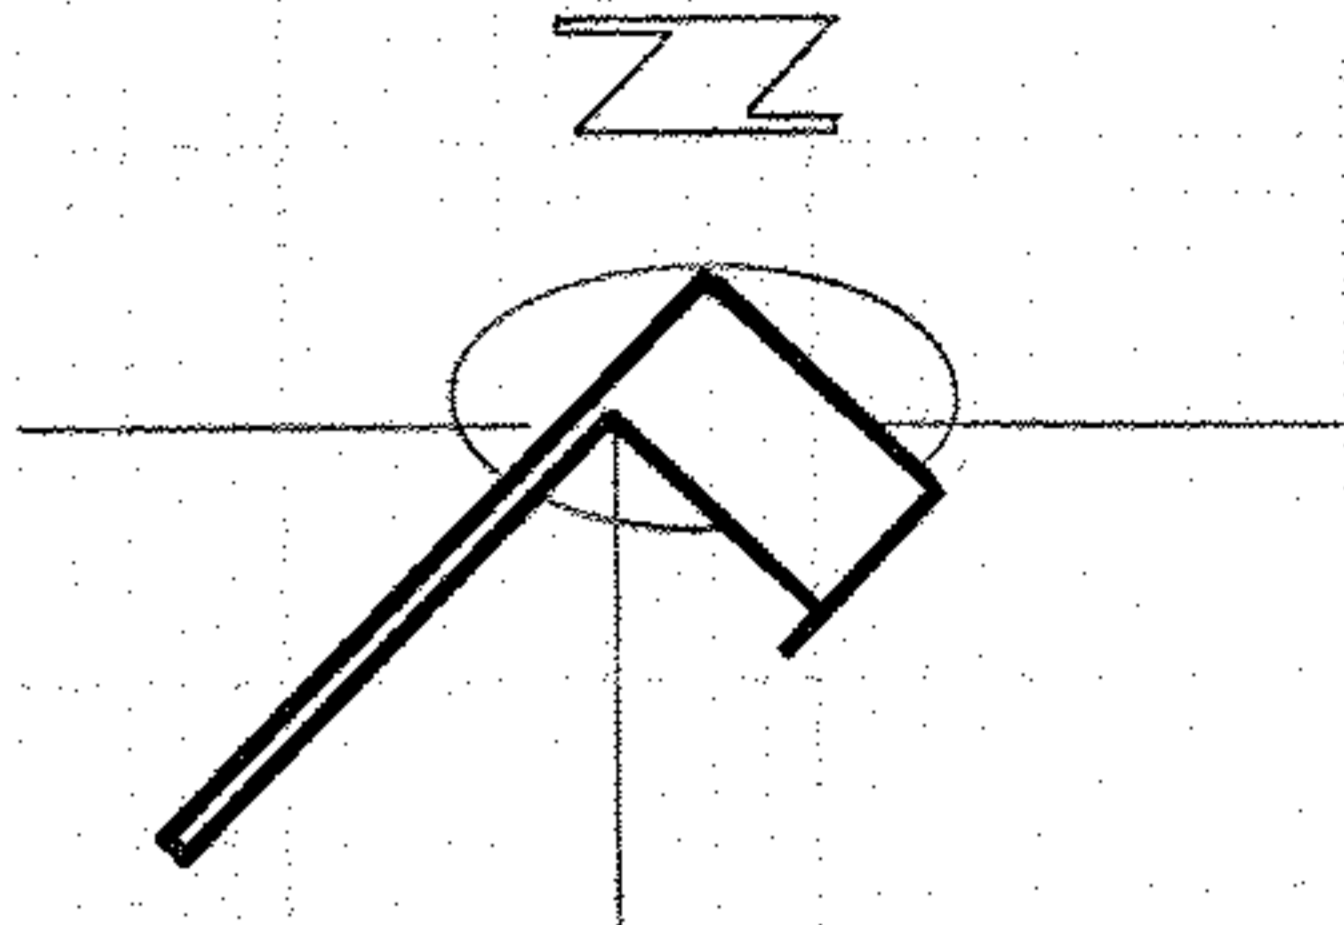

PPN 05-00-044-000-009  
35.0505 ACRES DEED  
3.891 ACRES LOT SPLIT  
31.1595 ACRES RESIDUAL LANDS  
OWNERSHIP - RICHARD E. RICE O.R. VOL.162 PG. 573

APRIL 1991  
SCALE 1" = 100'-0"

PROPOSED LOT SPLIT  
FROM  
PPN 05-00-044-000-009

MR. RICHARD E. RICE