



INTERNATIONAL BROTHERHOOD OF TEAMSTERS,  
CHAUFFEURS, WAREHOUSEMAN, AND HELPERS OF  
AMERICA LOCAL UNION NO. 571 A.F.O.L.  
VOL 639 Pg. 25

 

PROPOSED LOT SPLITS  
PART OF ORIGINAL LOT NO. 110 OF SHEFFIELD TWP.  
CITY OF LORAIN - LORAIN COUNTY, OHIO  
AUGUST 1987

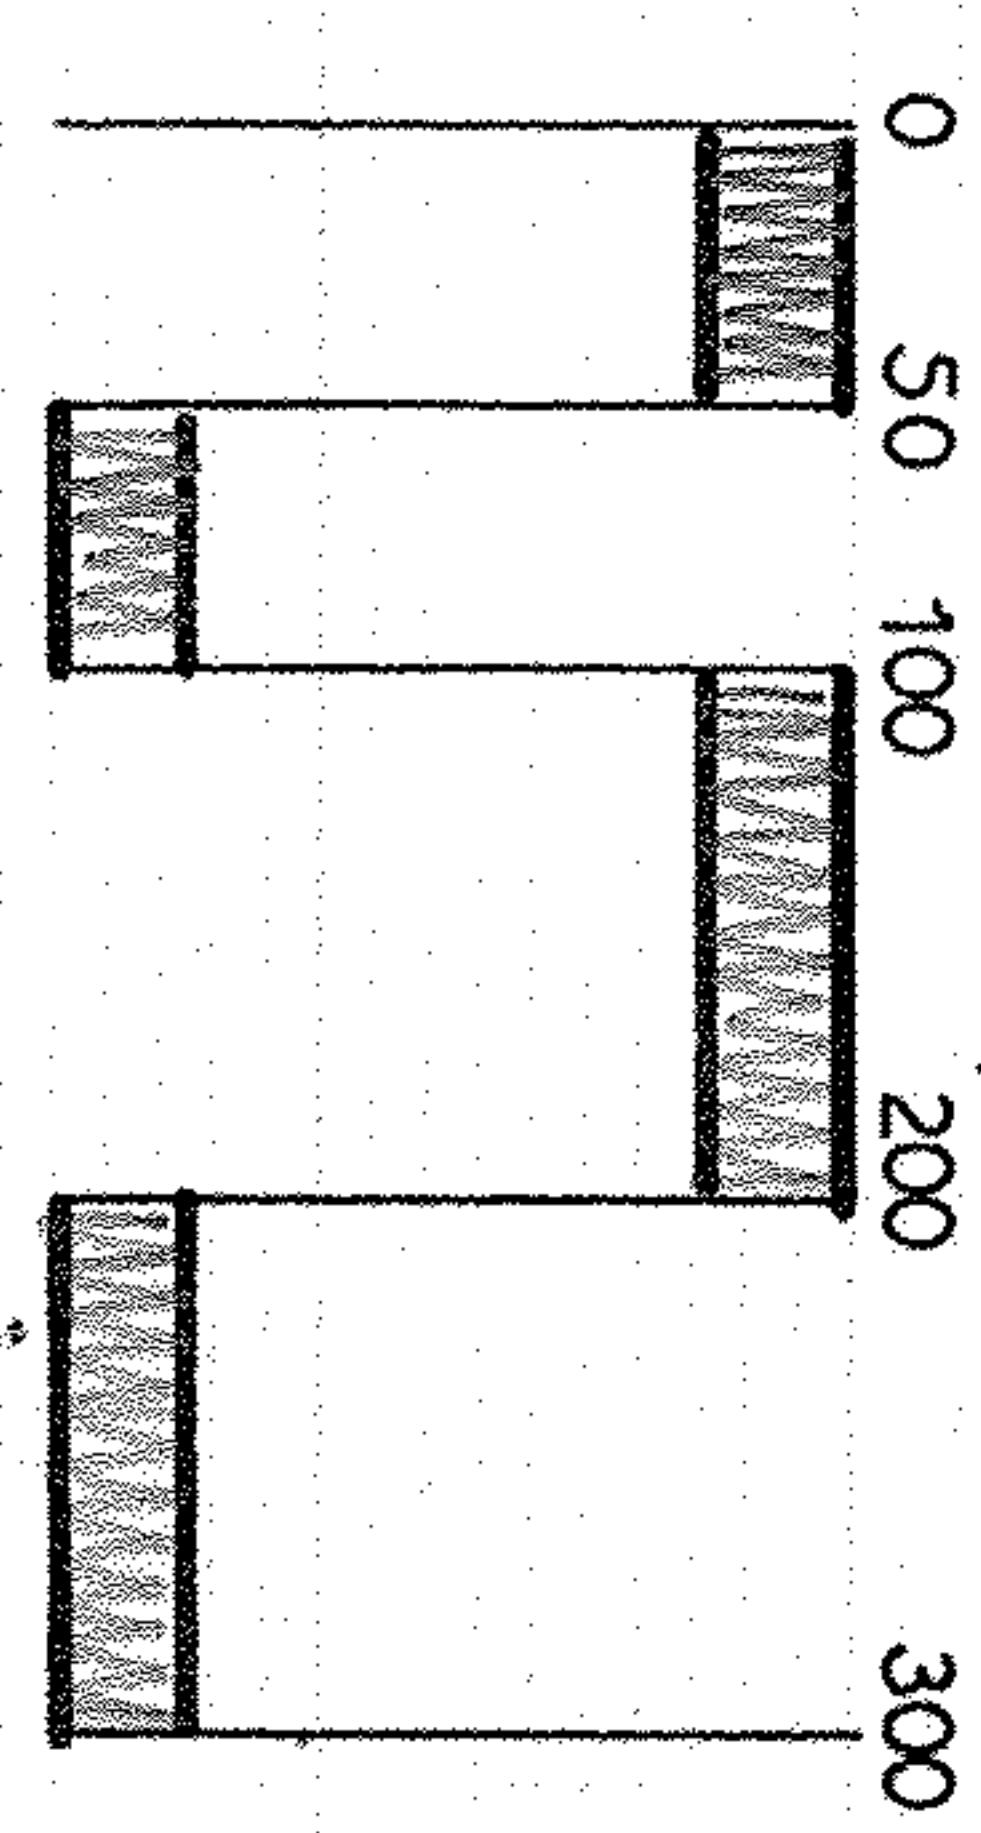

SCALE 1" = 100'

norman r. hure and assoc.