


03-00-110-105-076
 03-00-110-A
 Scan # 478640
 040
 041
 042
 043


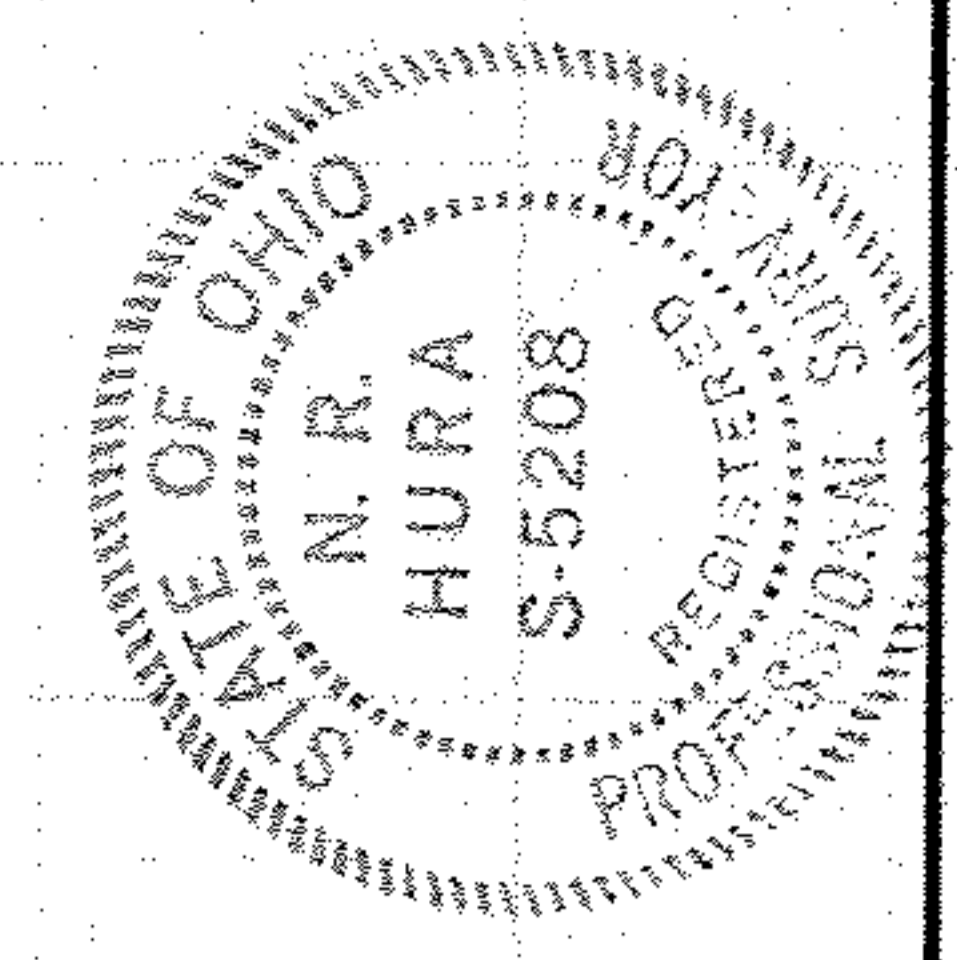


NORMAN Z. HURA & ASSOCIATES
 REGISTERED SURVEYOR
 AMHERST, OHIO

DATE: NOV 1979
 SCALE: 1" = 100'

S 1064

NORTH RIDGE ROAD

 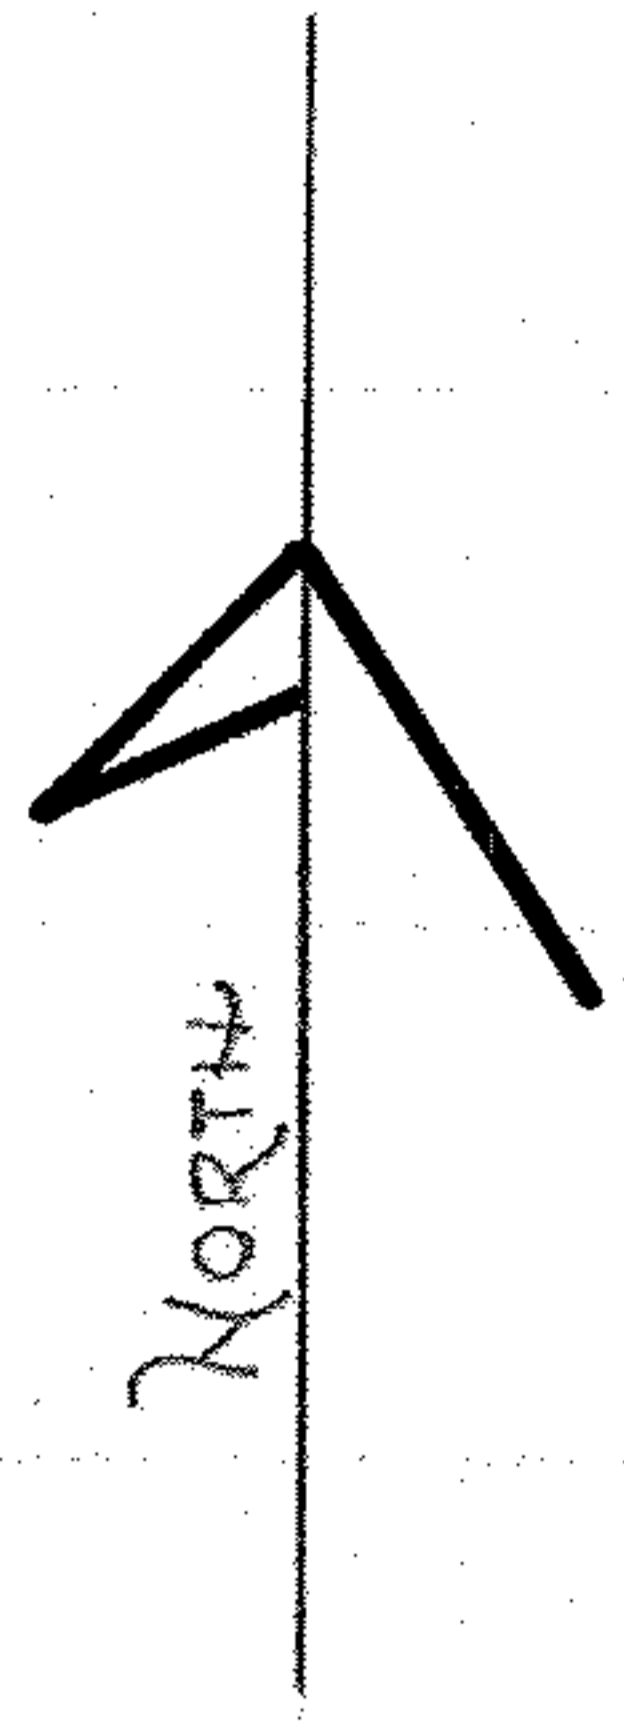

30' DRAINAGE EASEMENT

REVISIONS
 10-28-83 ... ADDED DRAINAGE EASEMENT
 10-26-83 ... ADDED DEED VOL. RECORDINGS

BILLY S. ZOWLAND
 PEARL ROAD
 LOZAIN, OHIO

PARCEL SPLIT OF A PART OF ORIGINAL
 SHEFFIELD TOWNSHIP LOT 110, CITY OF
 LOZAIN, COUNTY OF LOZAIN