



Norman r. hura - associates

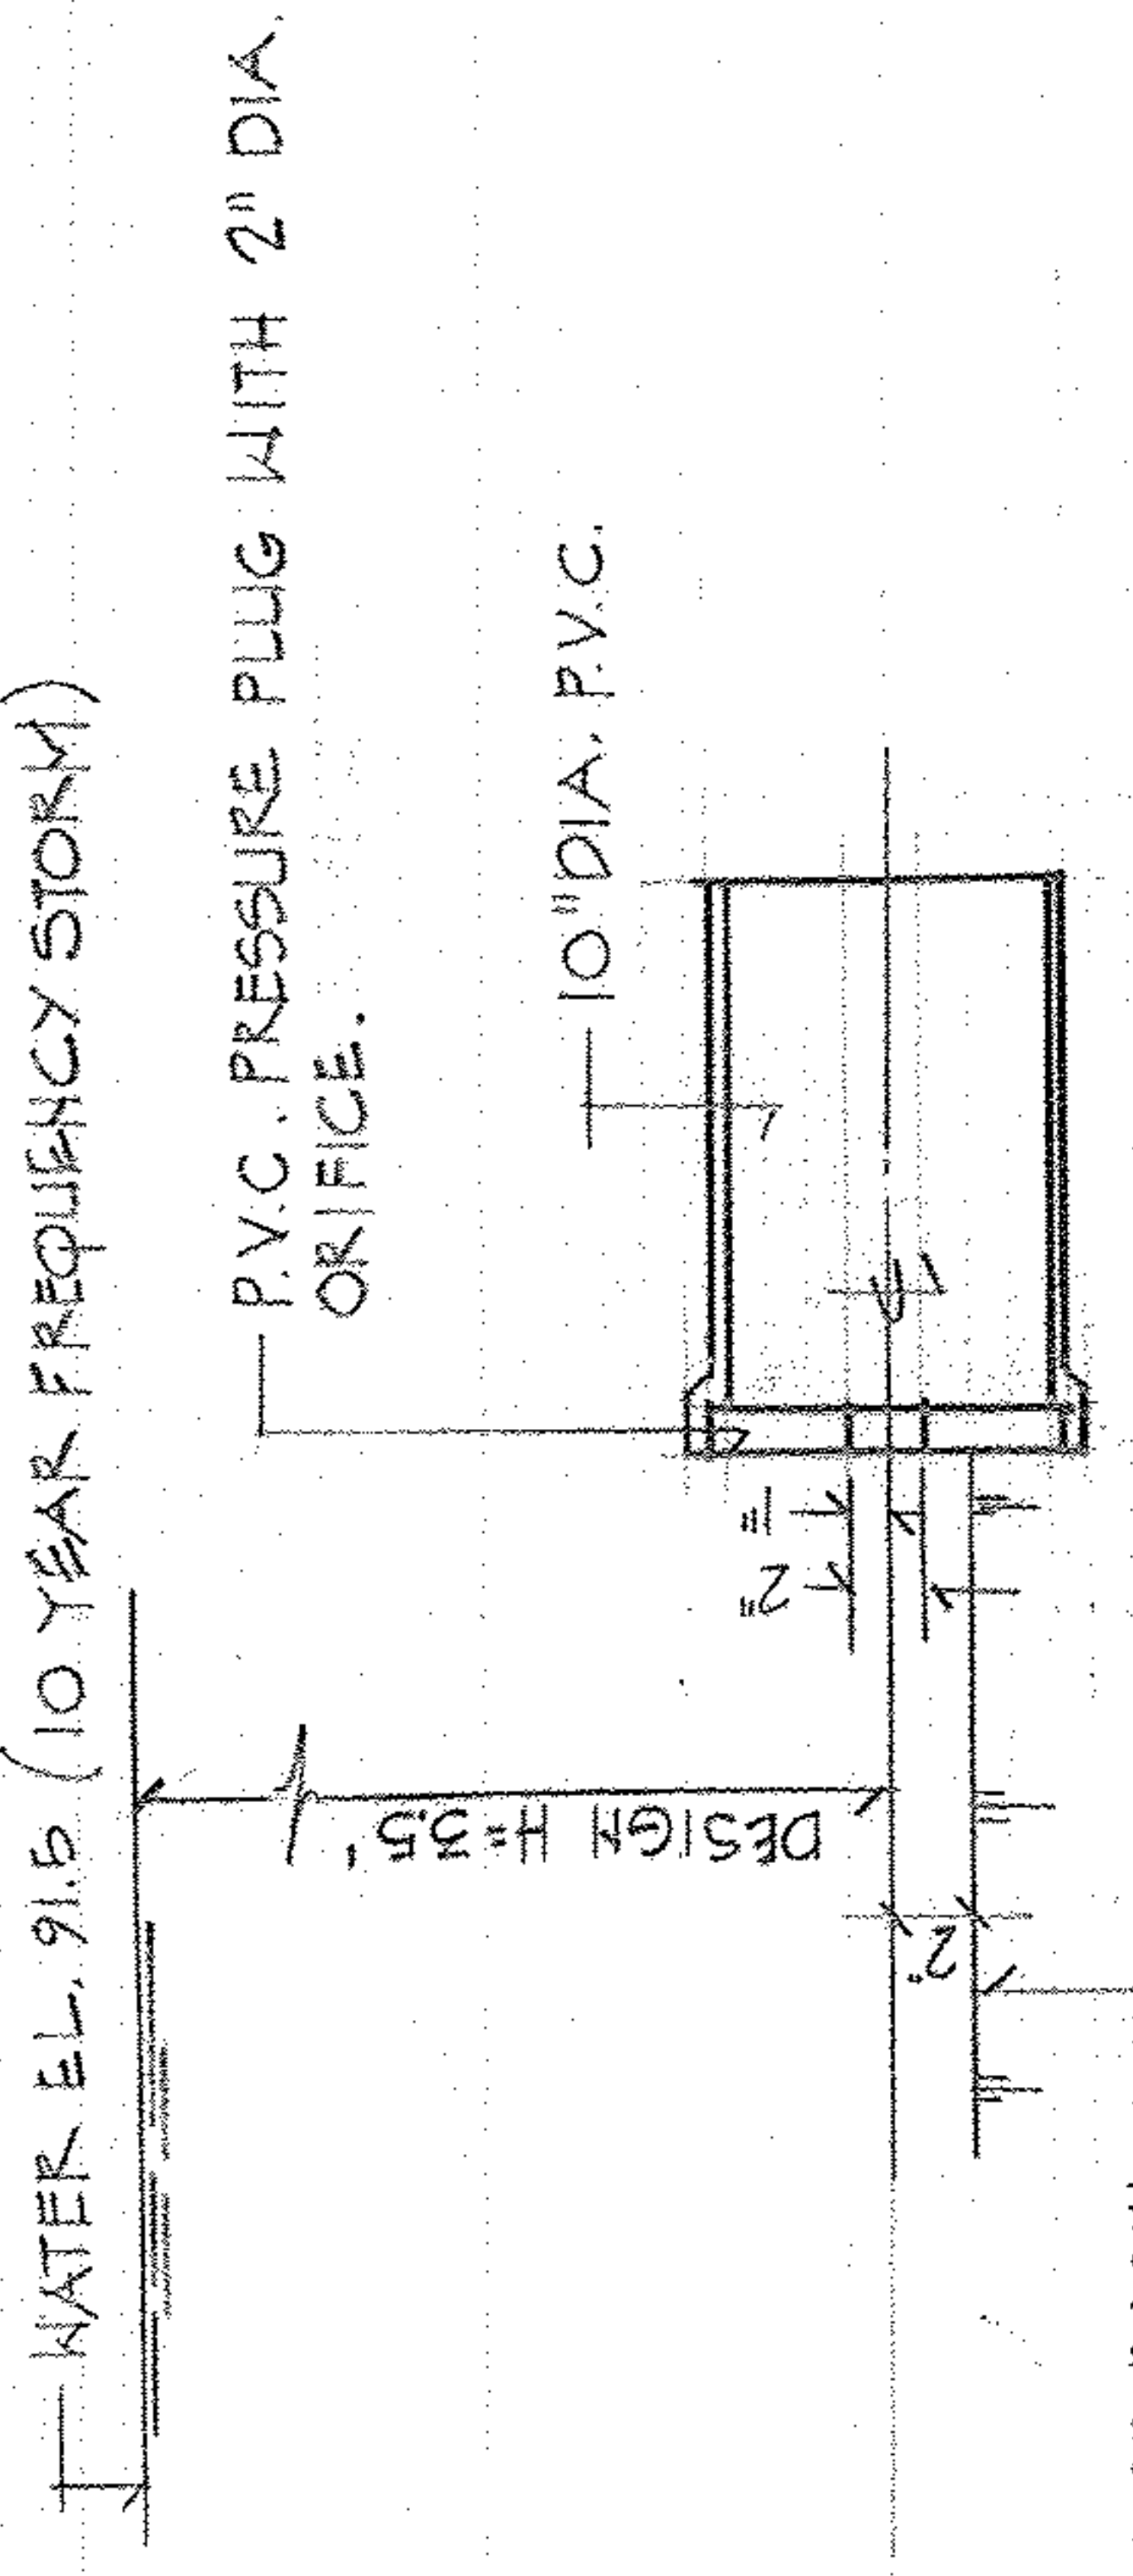

DETAIL- RETENTION BASIN OUTLET

 

BENCHMARK - RAILROAD SPIKE IN SOUTH FACE OF POWER POLE LOCATED 7'± WEST OF EAST PROPERTY LINE 3'± NORTH OF CURB. ELEV. 100.00