

**PLAT OF SURVEY**

TOWNSHIP: PENFIELD LOT NO.: 60 & 61  
TRACT NO.: 1 SMALL LOT:  
SUBDIVISION: S/L NO.:


PROP OWNER: DAVID W. & BETTY J. BRASSE  
DIANE L. BRASSE

COUNTY OF LORAIN & STATE OF OHIO

DATE: FEBRUARY, 2014 SCALE: 1" = 300'

BY: *Robert A. Damon*

ROBERT A. DAMON, REGISTERED SURVEYOR NO. 6083

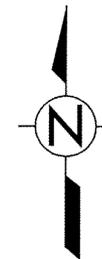

300 0 300 600

BEARINGS ARE TO AN ASSUMED MERIDIAN AND ARE USED TO DENOTE ANGLES ONLY.


**LEGEND:**

- ⊠ 1/2" REBAR FD. & USED AS NOTED
- 5/8" REBAR WITH CAP STAMPED "APS 6791 7103" FD. & USED AS NOTED
- ⊙ 3/4" IRON PIPE FD. & USED AS NOTED
- ⊖ 1" IRON PIPE FD. & USED AS NOTED
- ◇ MON. BOX / 5/8" REBAR FD. & USED
- 5/8" REBAR WITH CAP STAMPED "CUNNINGHAM-5274" SET

- L1 N89°56'49"W 300.00' R. & U.
- L2 N0°45'47"E 400.00' R. & U.
- L3 N89°56'49"W 300.00' R. & U.

03238

APPROVED  
LOP... CO.  
M... T  
DATE 3-27-14  
PAGE 19-A  
BY JHATfield  
#14-03238

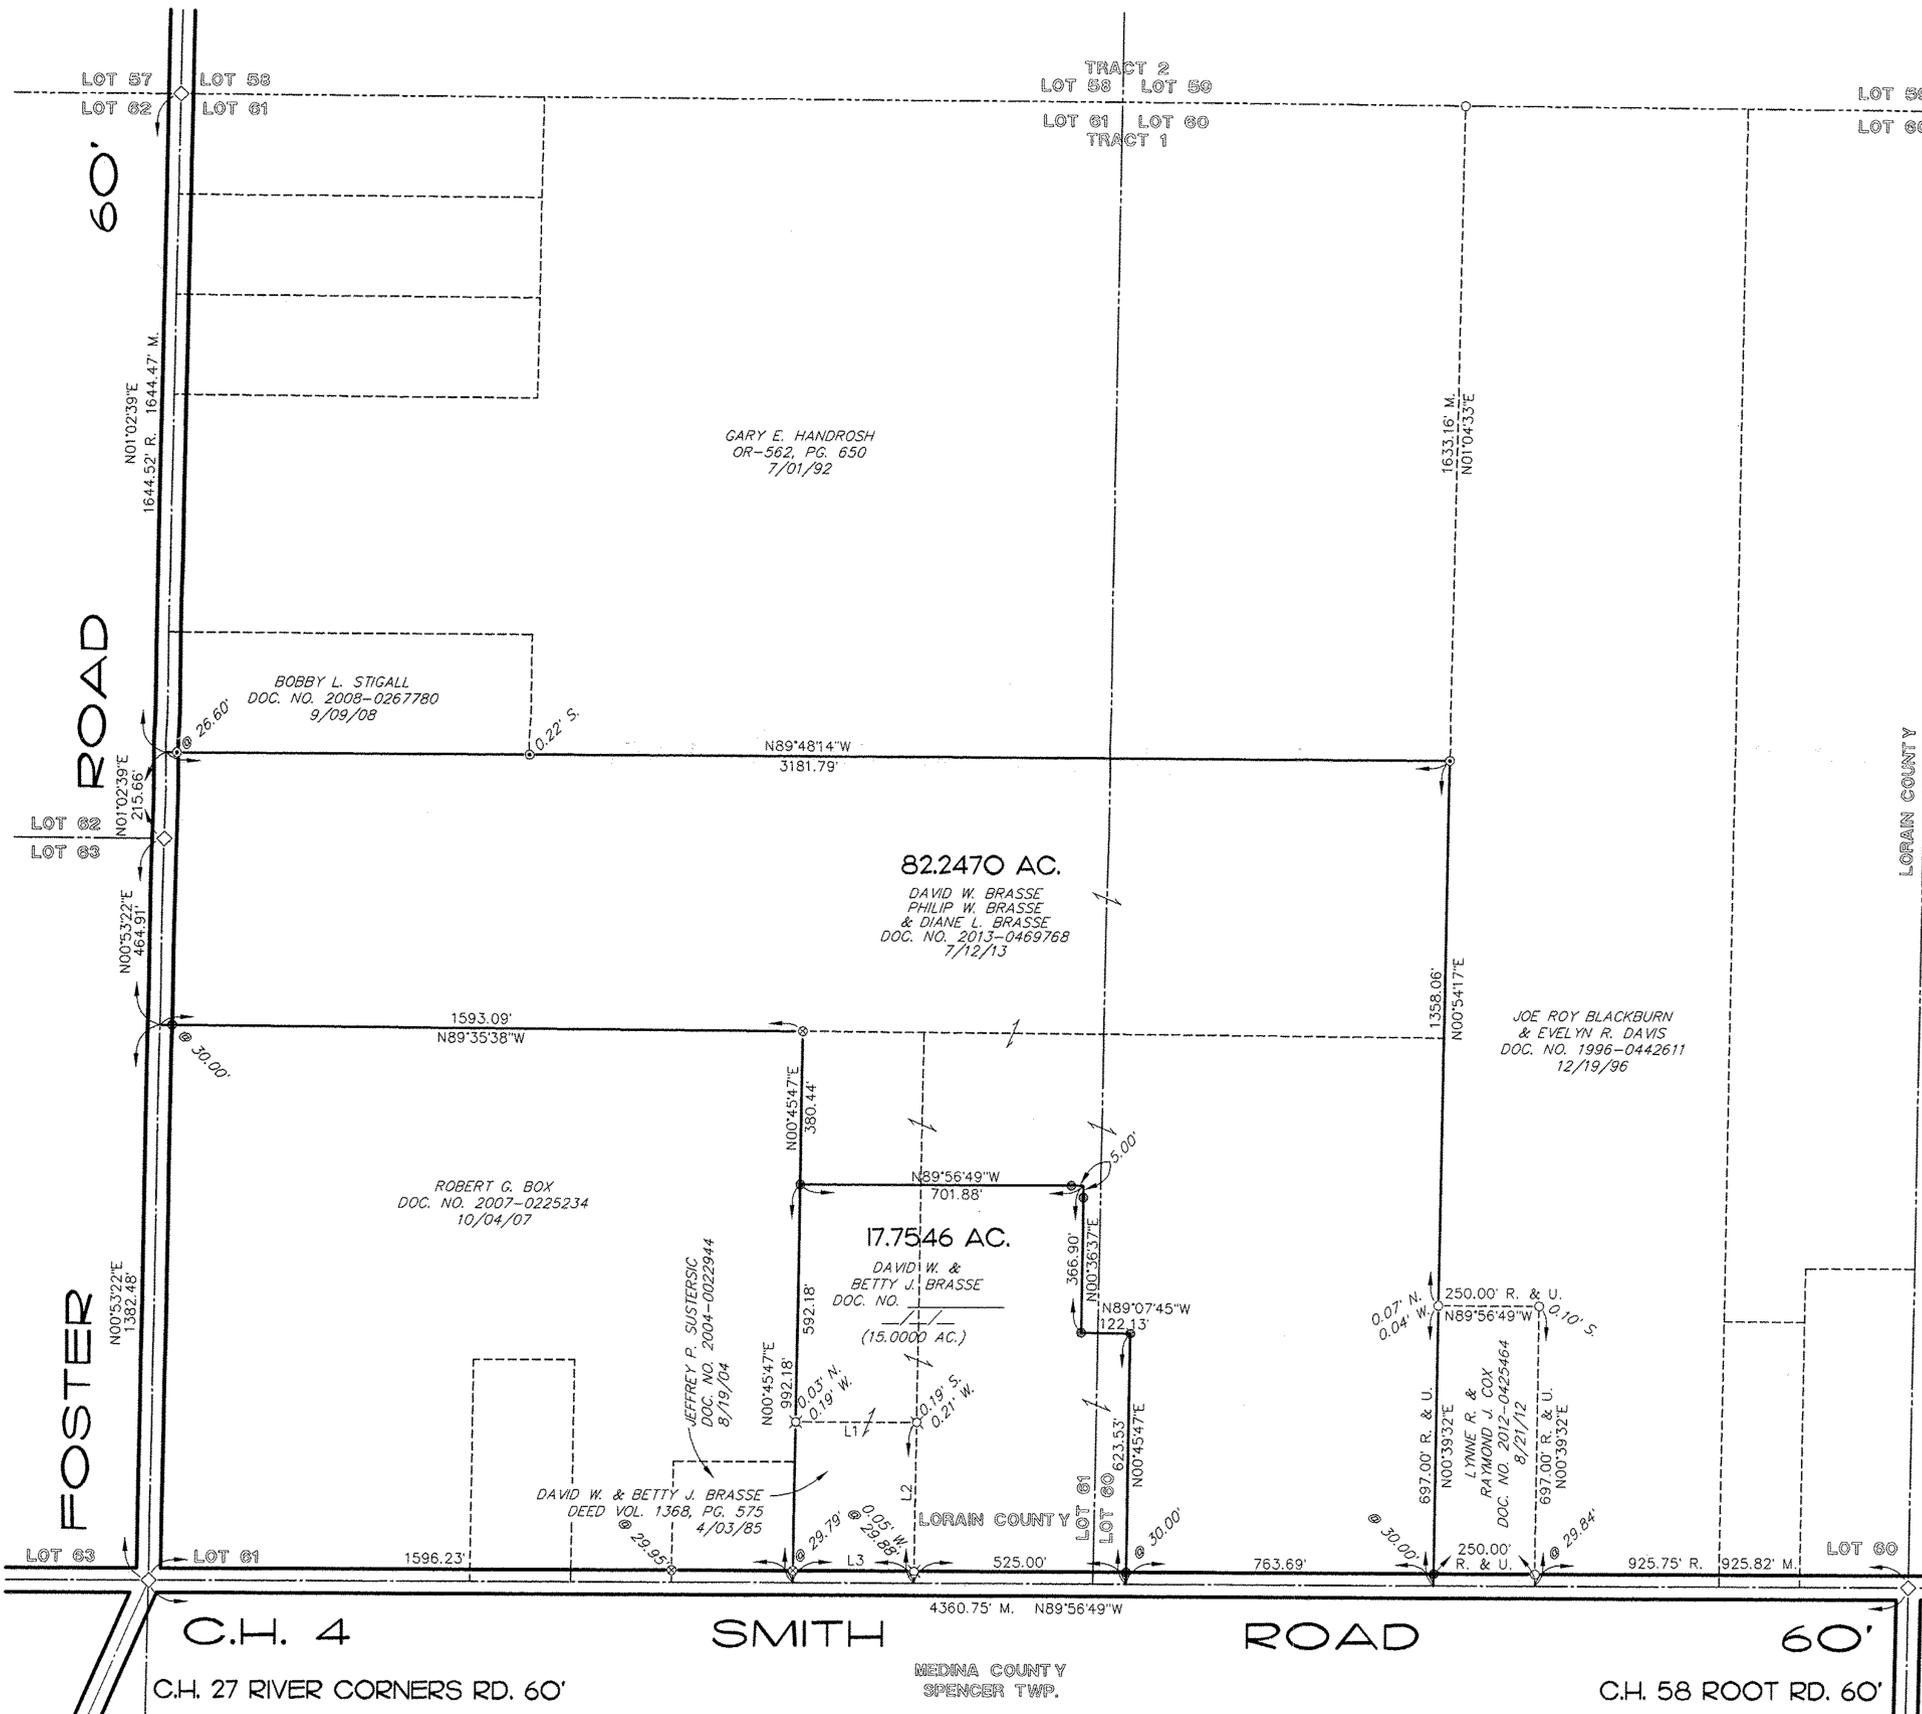

LORAIN COUNTY  
MEDINA COUNTY  
LITCHFIELD TWP.

MEDINA COUNTY  
GHATHAM TWP.

**CUNNINGHAM & ASSOC., INC.**  
CIVIL ENGINEERING & SURVEYING  
203 W. LIBERTY ST. MEDINA, OH. 44256  
TELEPHONE (330) 725-5980  
PROJECT NO. 13-204