
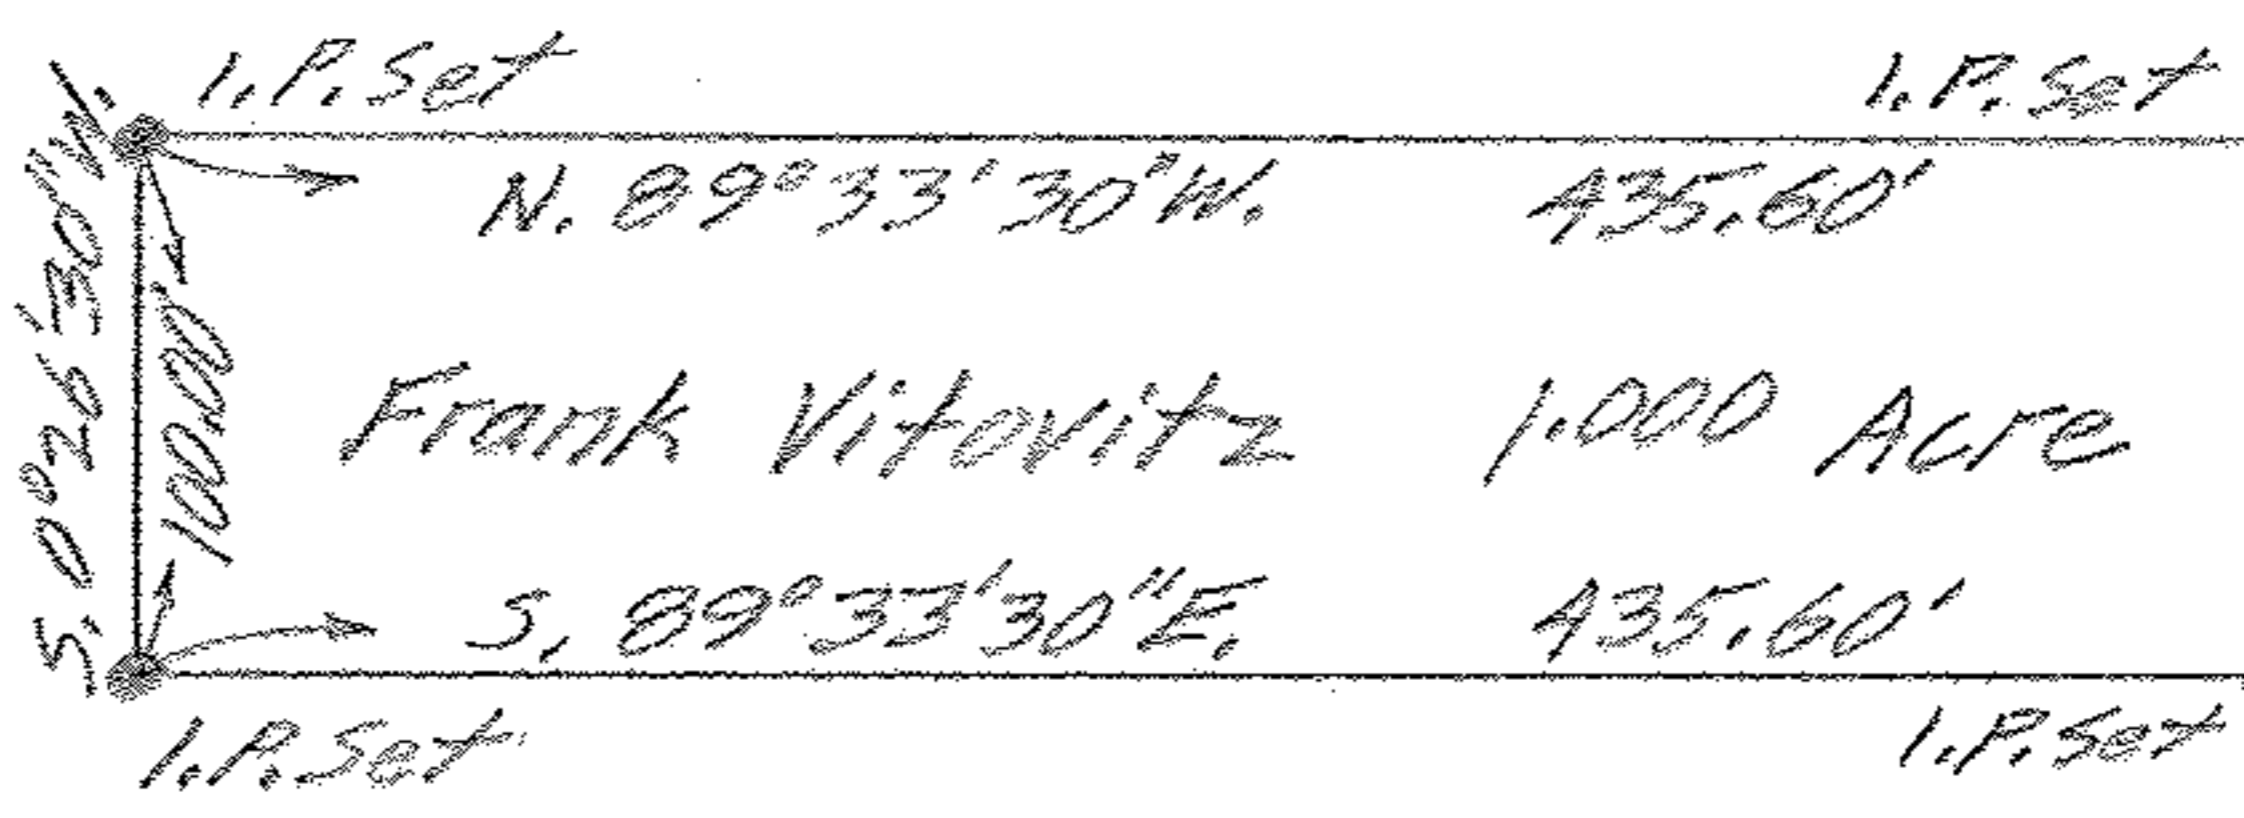


11-00-017-000-003 11-4
Scan # 47920

John & Mary Wojtowicz
D. Vol. 465 Pg. 187 May 19, 1949

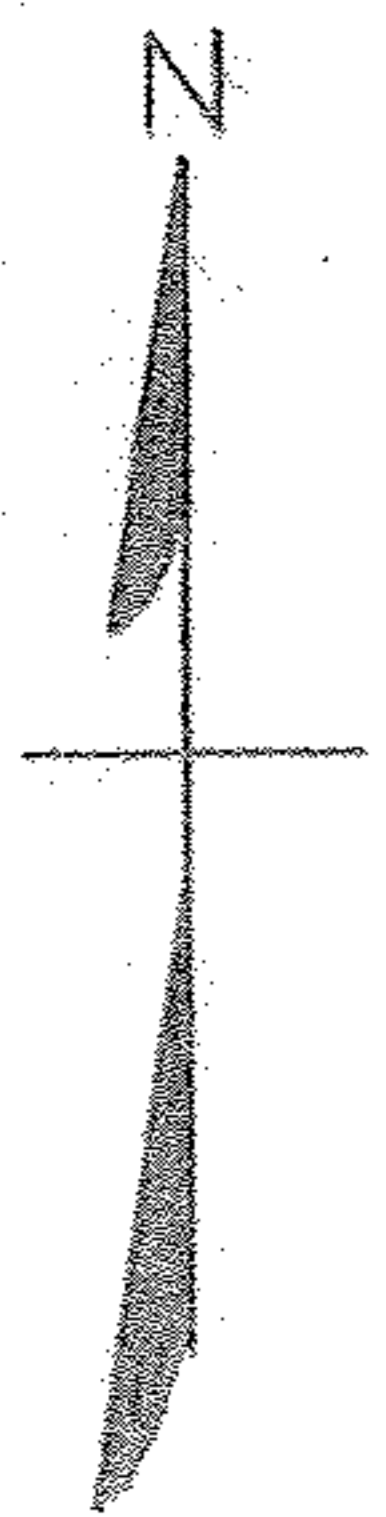

O.L. 16
O.L. 17

1.P.Fd. 30' 30' 1.P.Fd.

1149.70'
ROAD

100.00'
1549.70'

5.0°26'30\"/>

O.L. 17

300.00'
COWLEY

O.L. 4

1290.00'
N.0°26'30\"/>

30' CAPELL ROAD

PLAT OF SURVEY FOR FRANK VITOVITZ

ORIGINAL LOT 17 EATON TWP.
LORAIN COUNTY OHIO

SCALE: 1"=100' JUNE 8-1960

Gary E. Penfound Reg. Surveyor

O.L. 17

1.P.Fd.

O.L. 18

SPike
P.Fd.