



47930
14-00-033-024

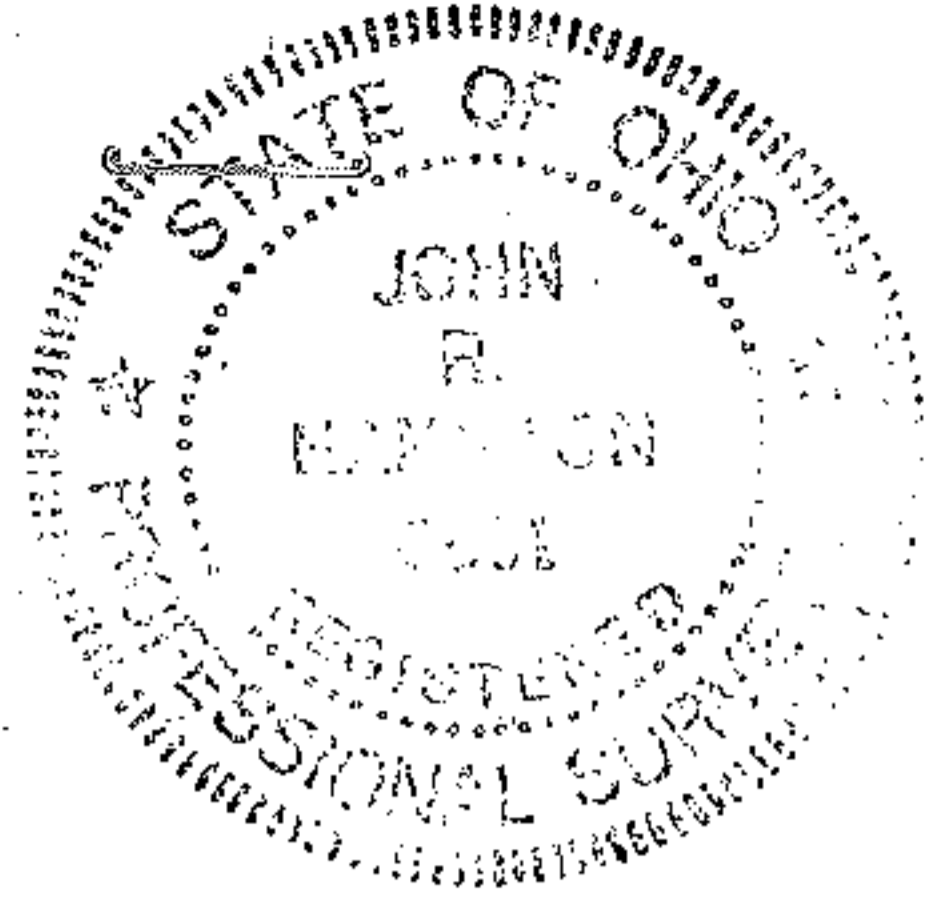

MAP OF SURVEY FOR MIKE SAUTER
D.L. 33 - EATON TWP. - LORAIN CO.
OCT. 1991 SCALE 1"=100'
JOHN R. HAMILTON - REG. SURV. #6861

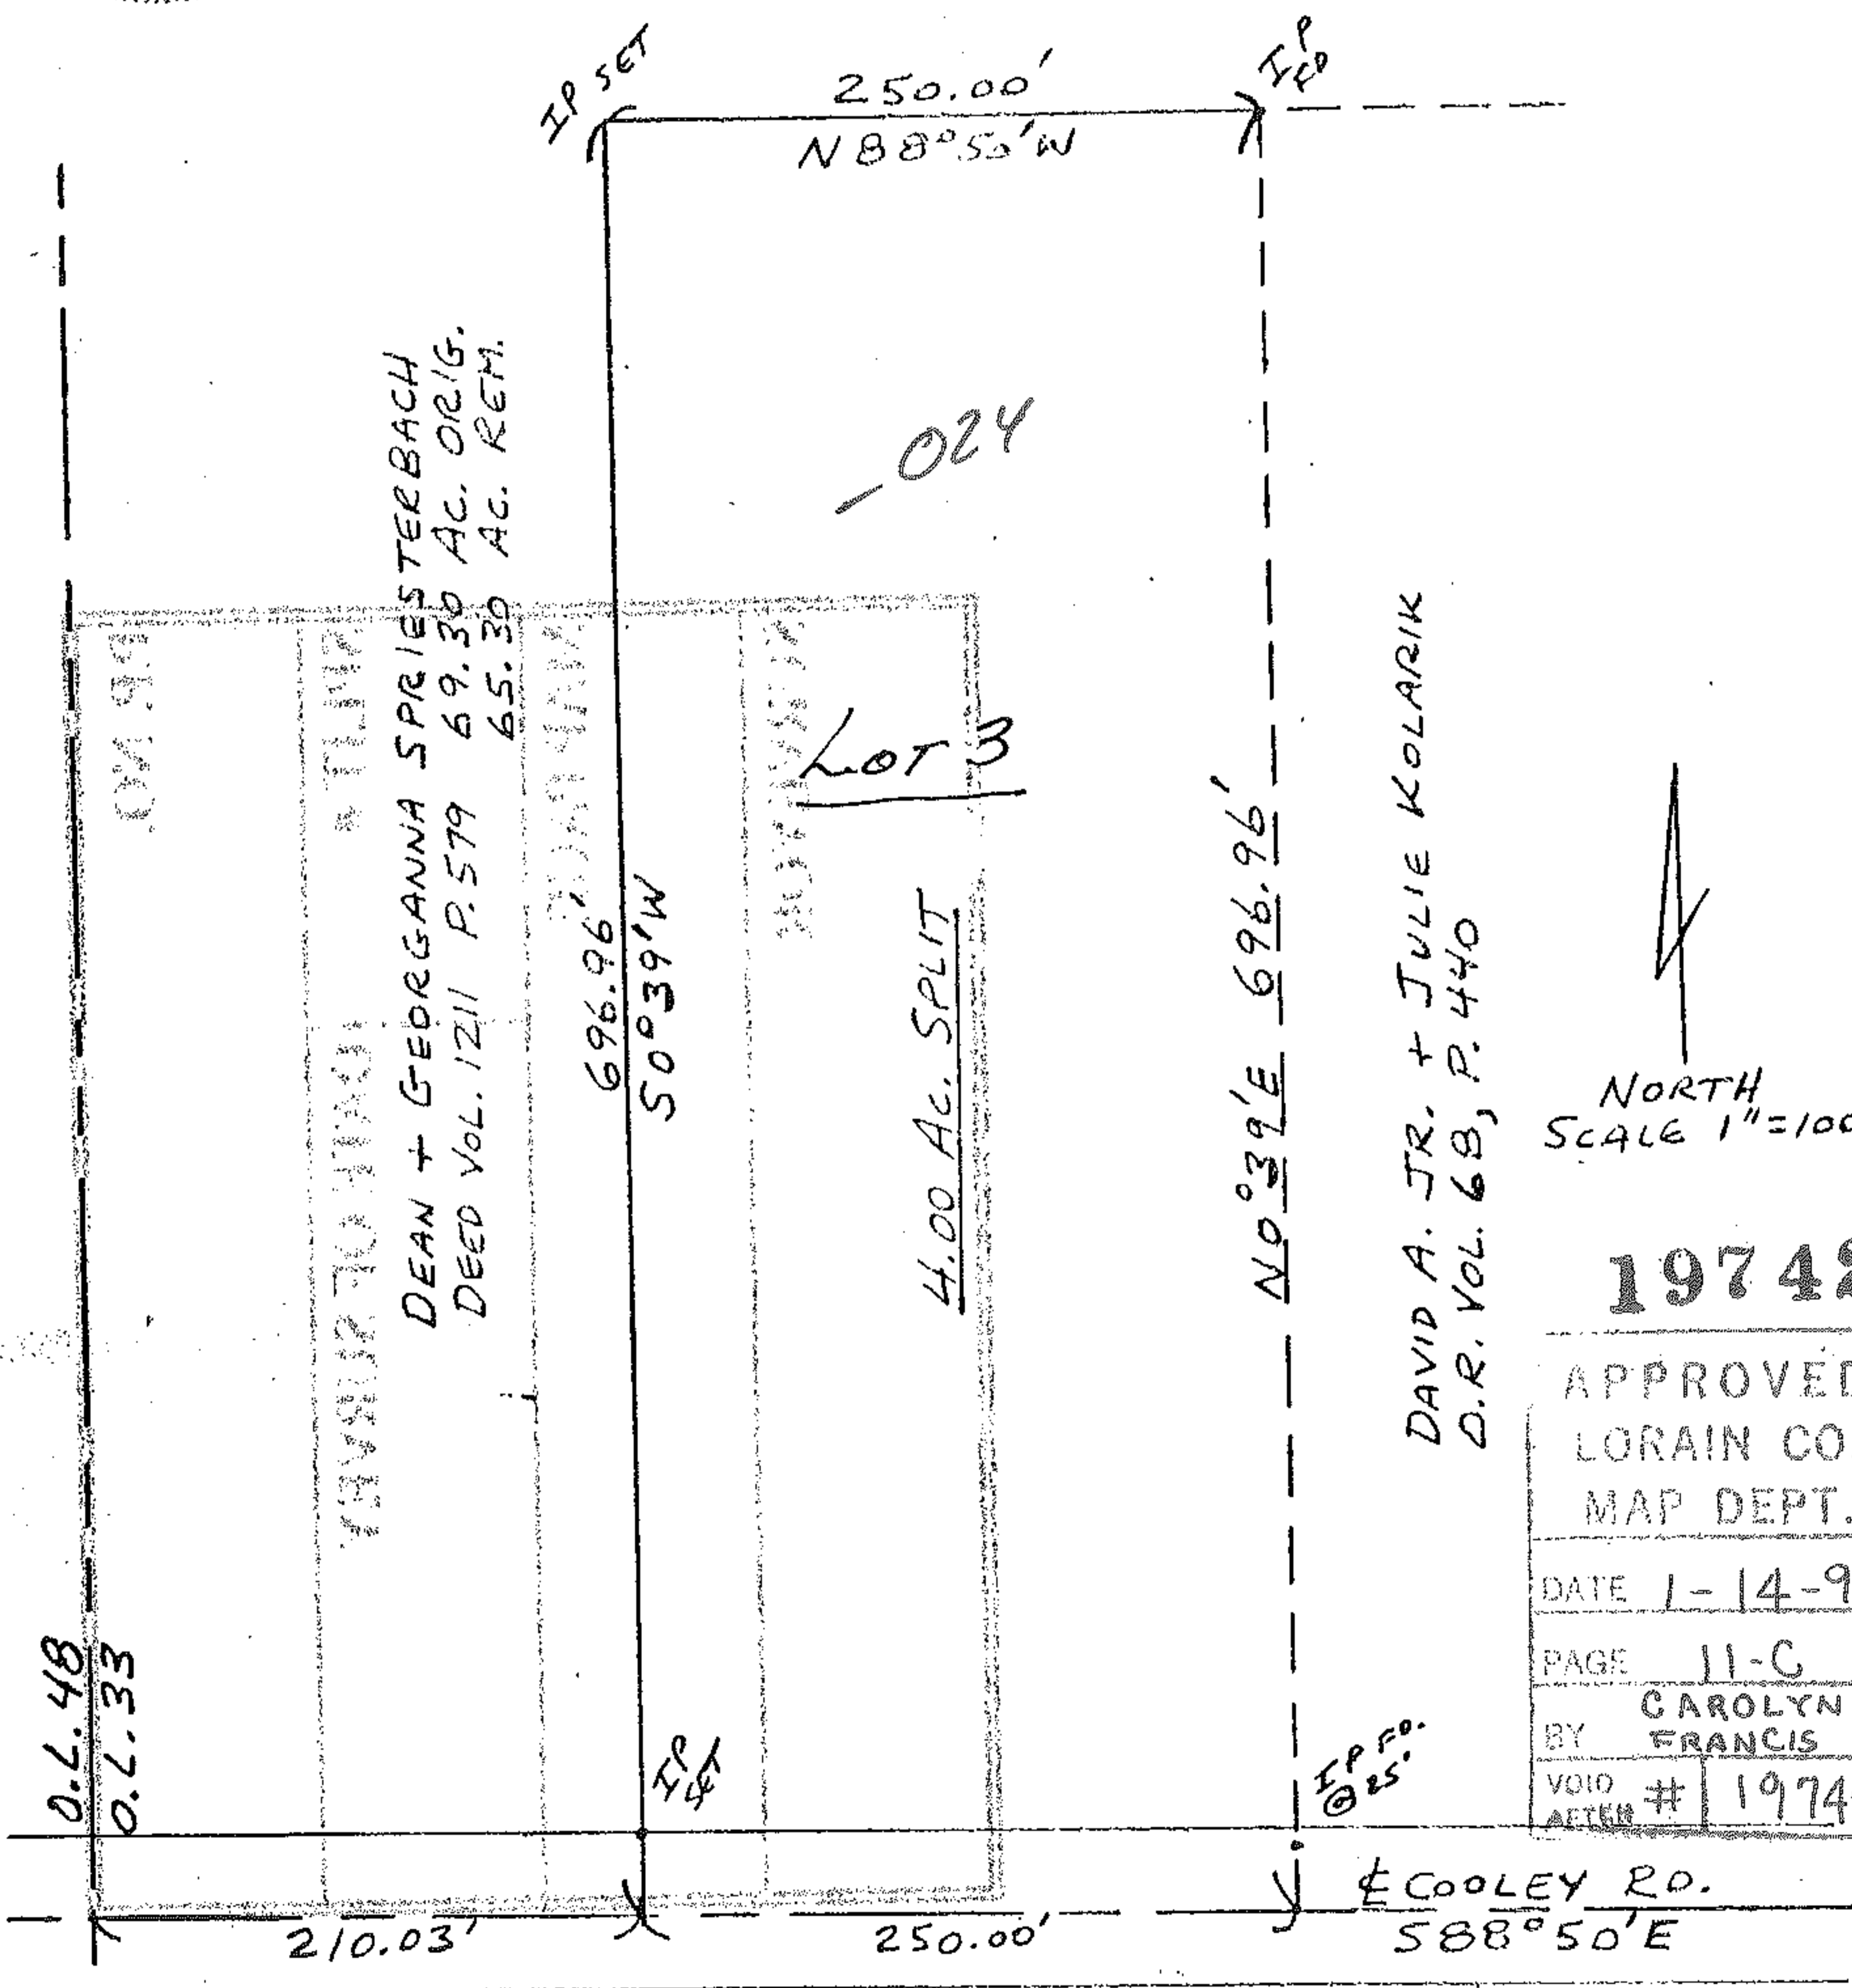

NORTH
SCALE 1"=100'

19742

APPROVED
LORAIN CO.
MAP DEPT.
DATE 1-14-92
PAGE 11-C
BY CAROLYN FRANCIS
VOID AFTER # 19742

DAVID A. JR. + JULIE KOLARIK
D.R. VOL. 68, P. 440

0.L. 48
0.L. 33

DEAN + GEORGINA SPRIGESTERBACH
DEED VOL. 1211 P. 579 69.30 AC. ORIG.
65.30 AC. REM.

Lot 3

4.00 AC. SPLIT

IP SET
@ 25'