

Stanley & Dominika Cegielski D. Vol. 322 Pg. 221


Northerly Line O.L. 35
Easterly About 492.86'

Northerly About 2962.46'

SEE DETAIL SHEET FOR
LOCATION OF BUILDINGS
About 23.47 Acres

Southerly About 1928.46'

William E. & Ivy Weston
D. Vol. 351 Pg. 61

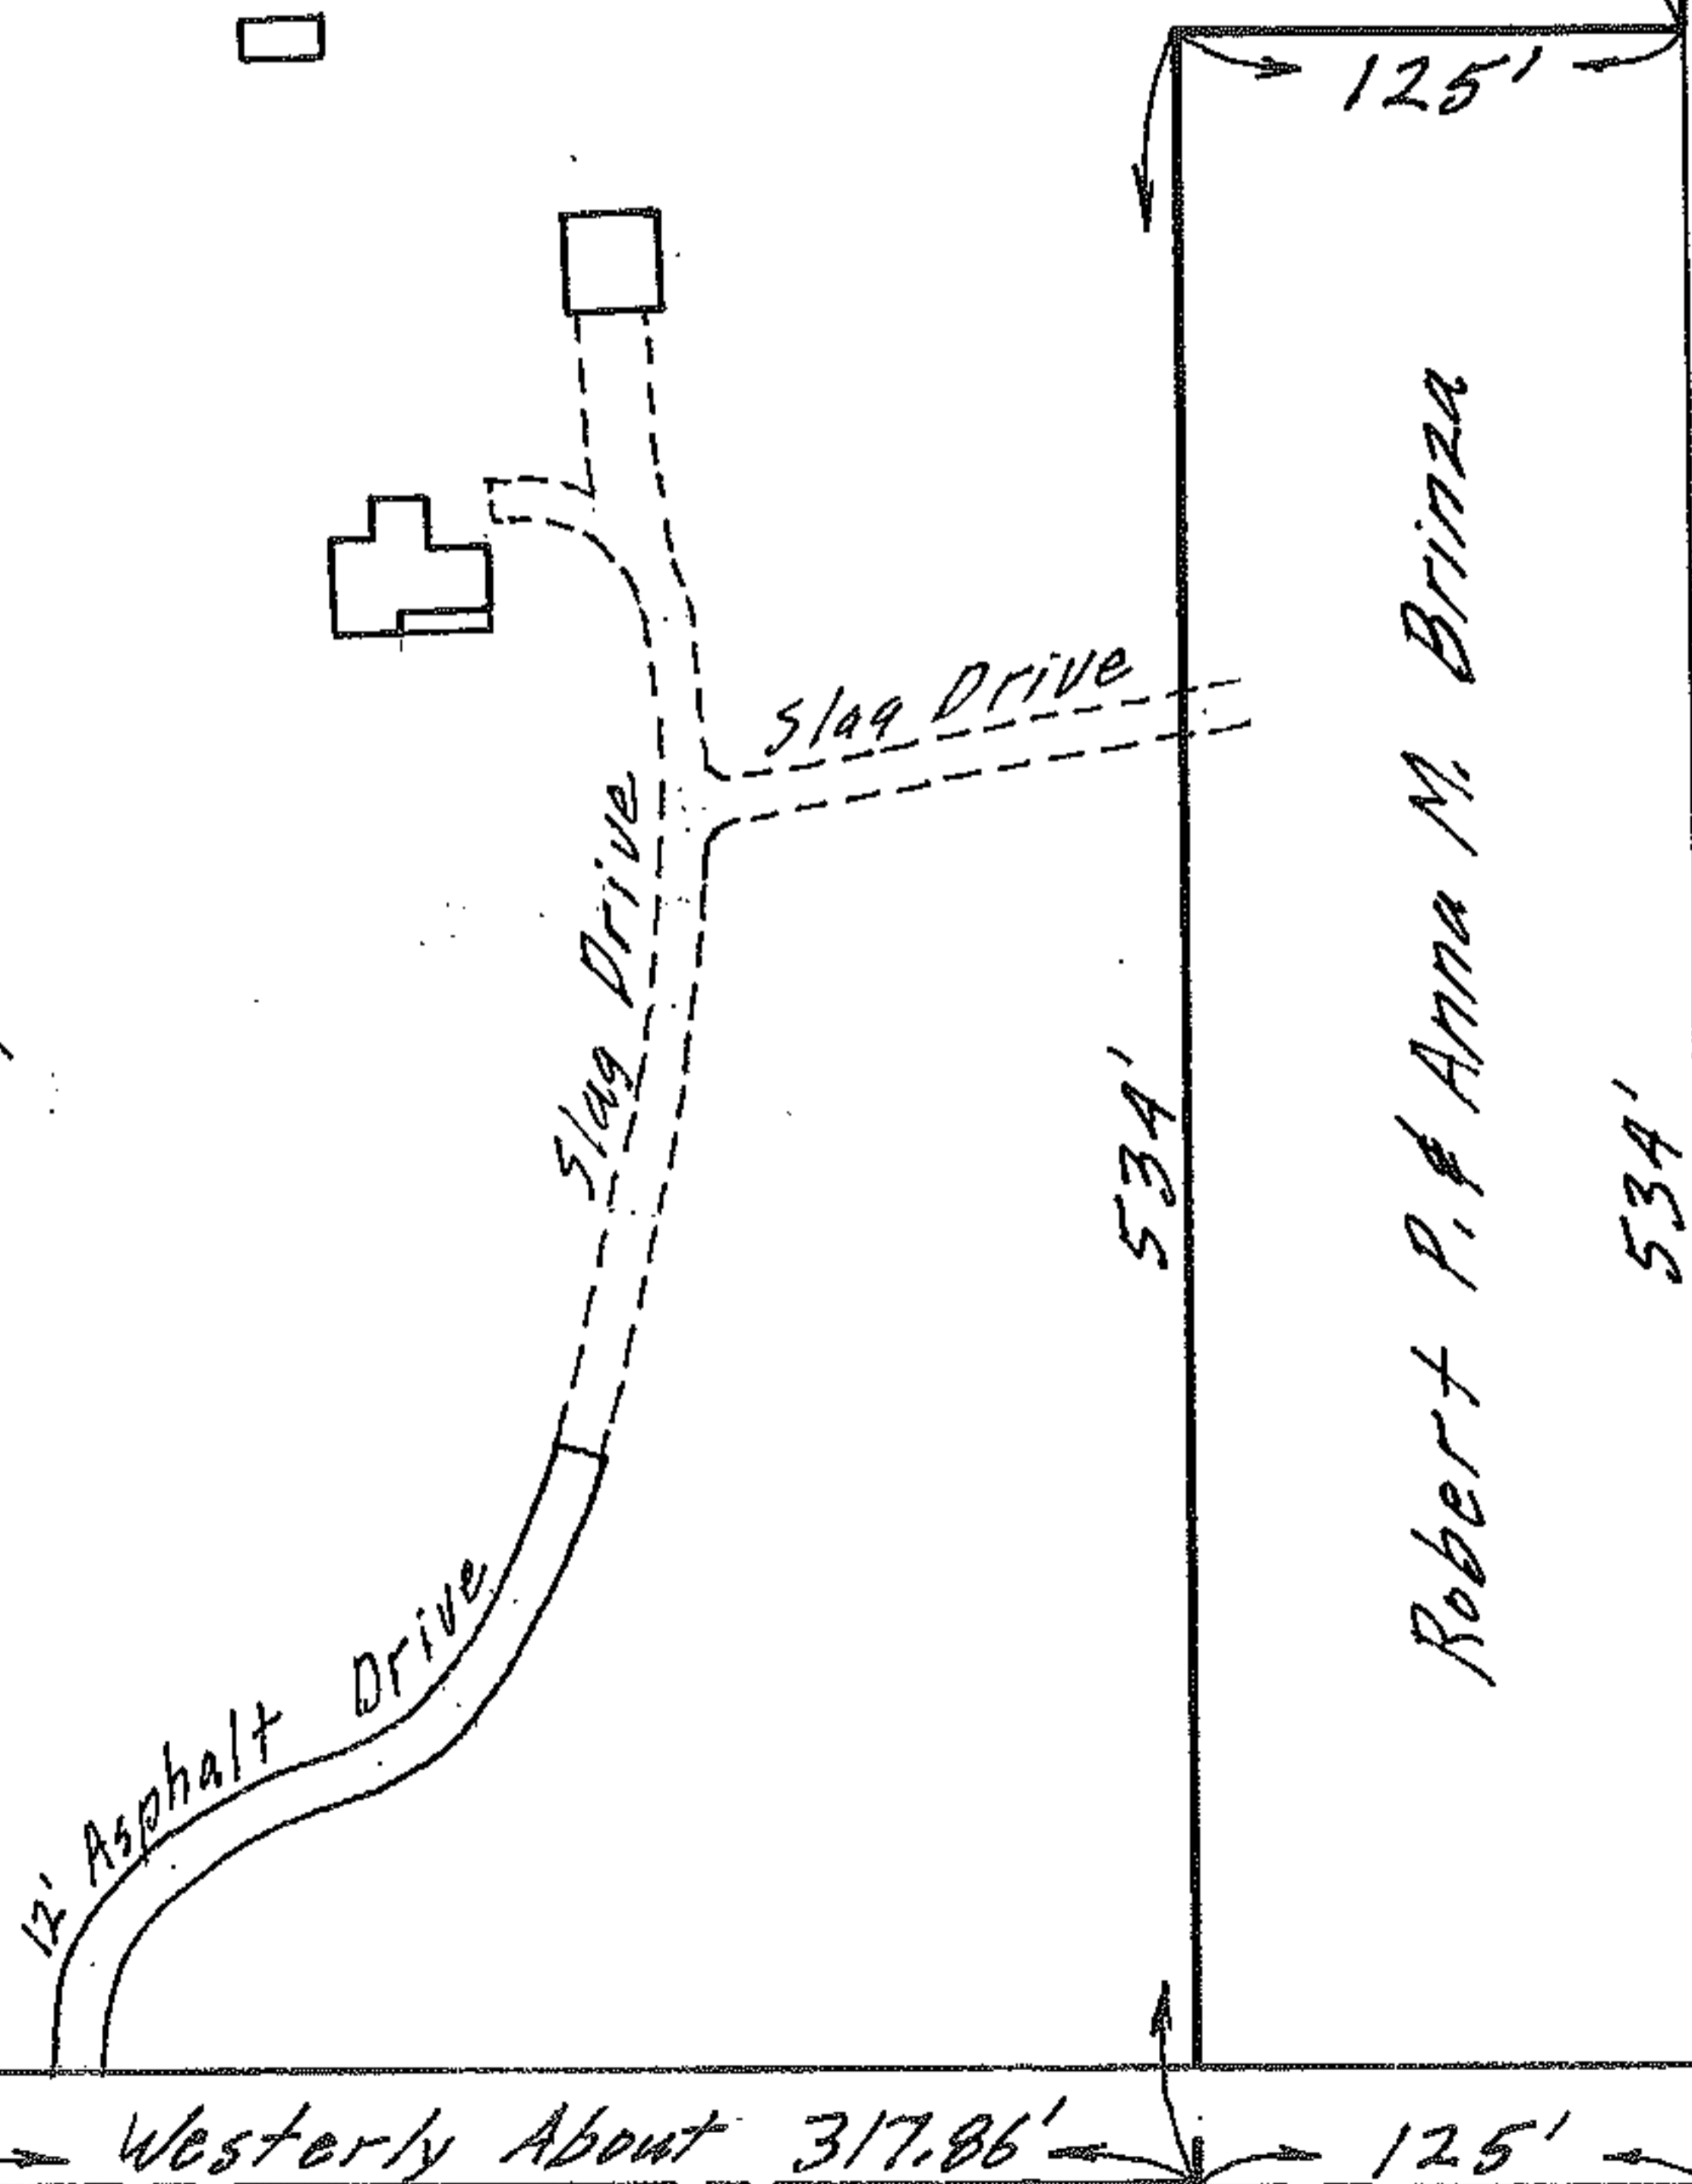

Robert P. & Anna M. Brinza


MAP OF PART OF ORIG. LOT 35

EATON TOWNSHIP

LORAIN COUNTY OHIO

SCALE: 1" = 100' APR. 26-1967 12:30 P.M.

Gary E. Penfound REG. SURVEYOR

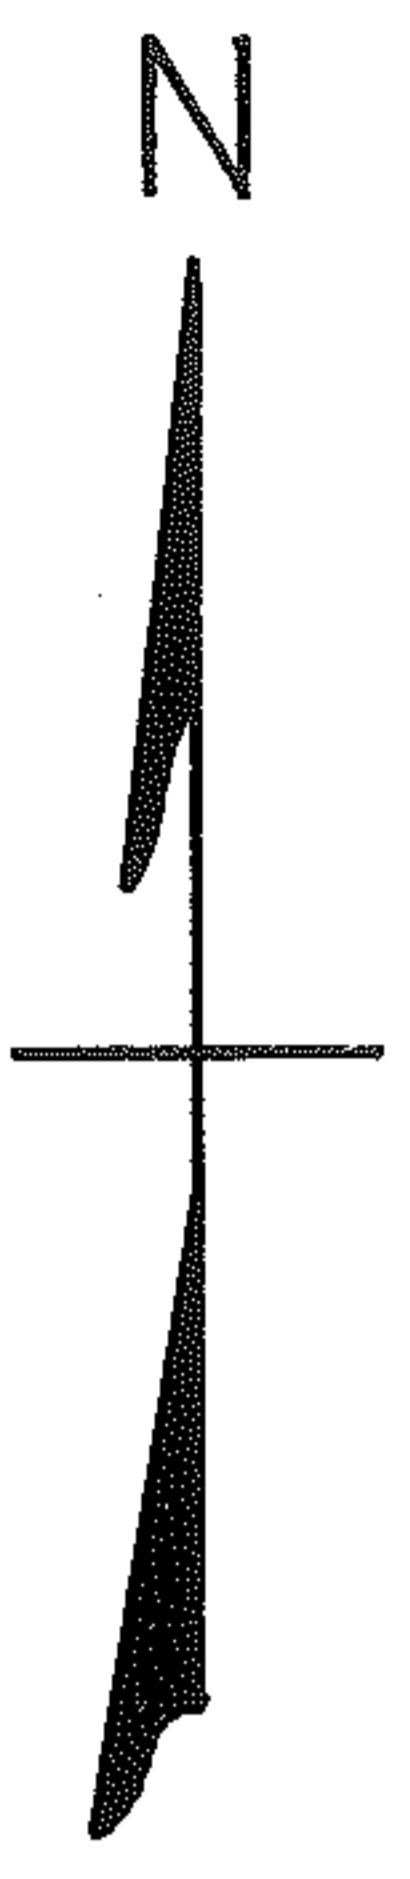

Westerly About 317.86' 125'

TWINSBURG - ELYRIA ROAD 60' (Original R/W)

Berks Title Insurance Co. Order No. 1815