

Scan # 47974
11-00-072-000
11-00-072-000
11-B





KLEINOEDER-SCHMIDT and ASSOCIATES

ENGINEERS — SURVEYORS — CONSULTANTS IN LAND PLANNING
ELYRIA - NORWALK - MEDINA OHIO

PARCEL MAP

Sublot(s) _____
Subd'n _____

Township EATON Tract _____
Orig. Lots) 72 Sec. _____
County of LORAIN State of Ohio
Corporation _____

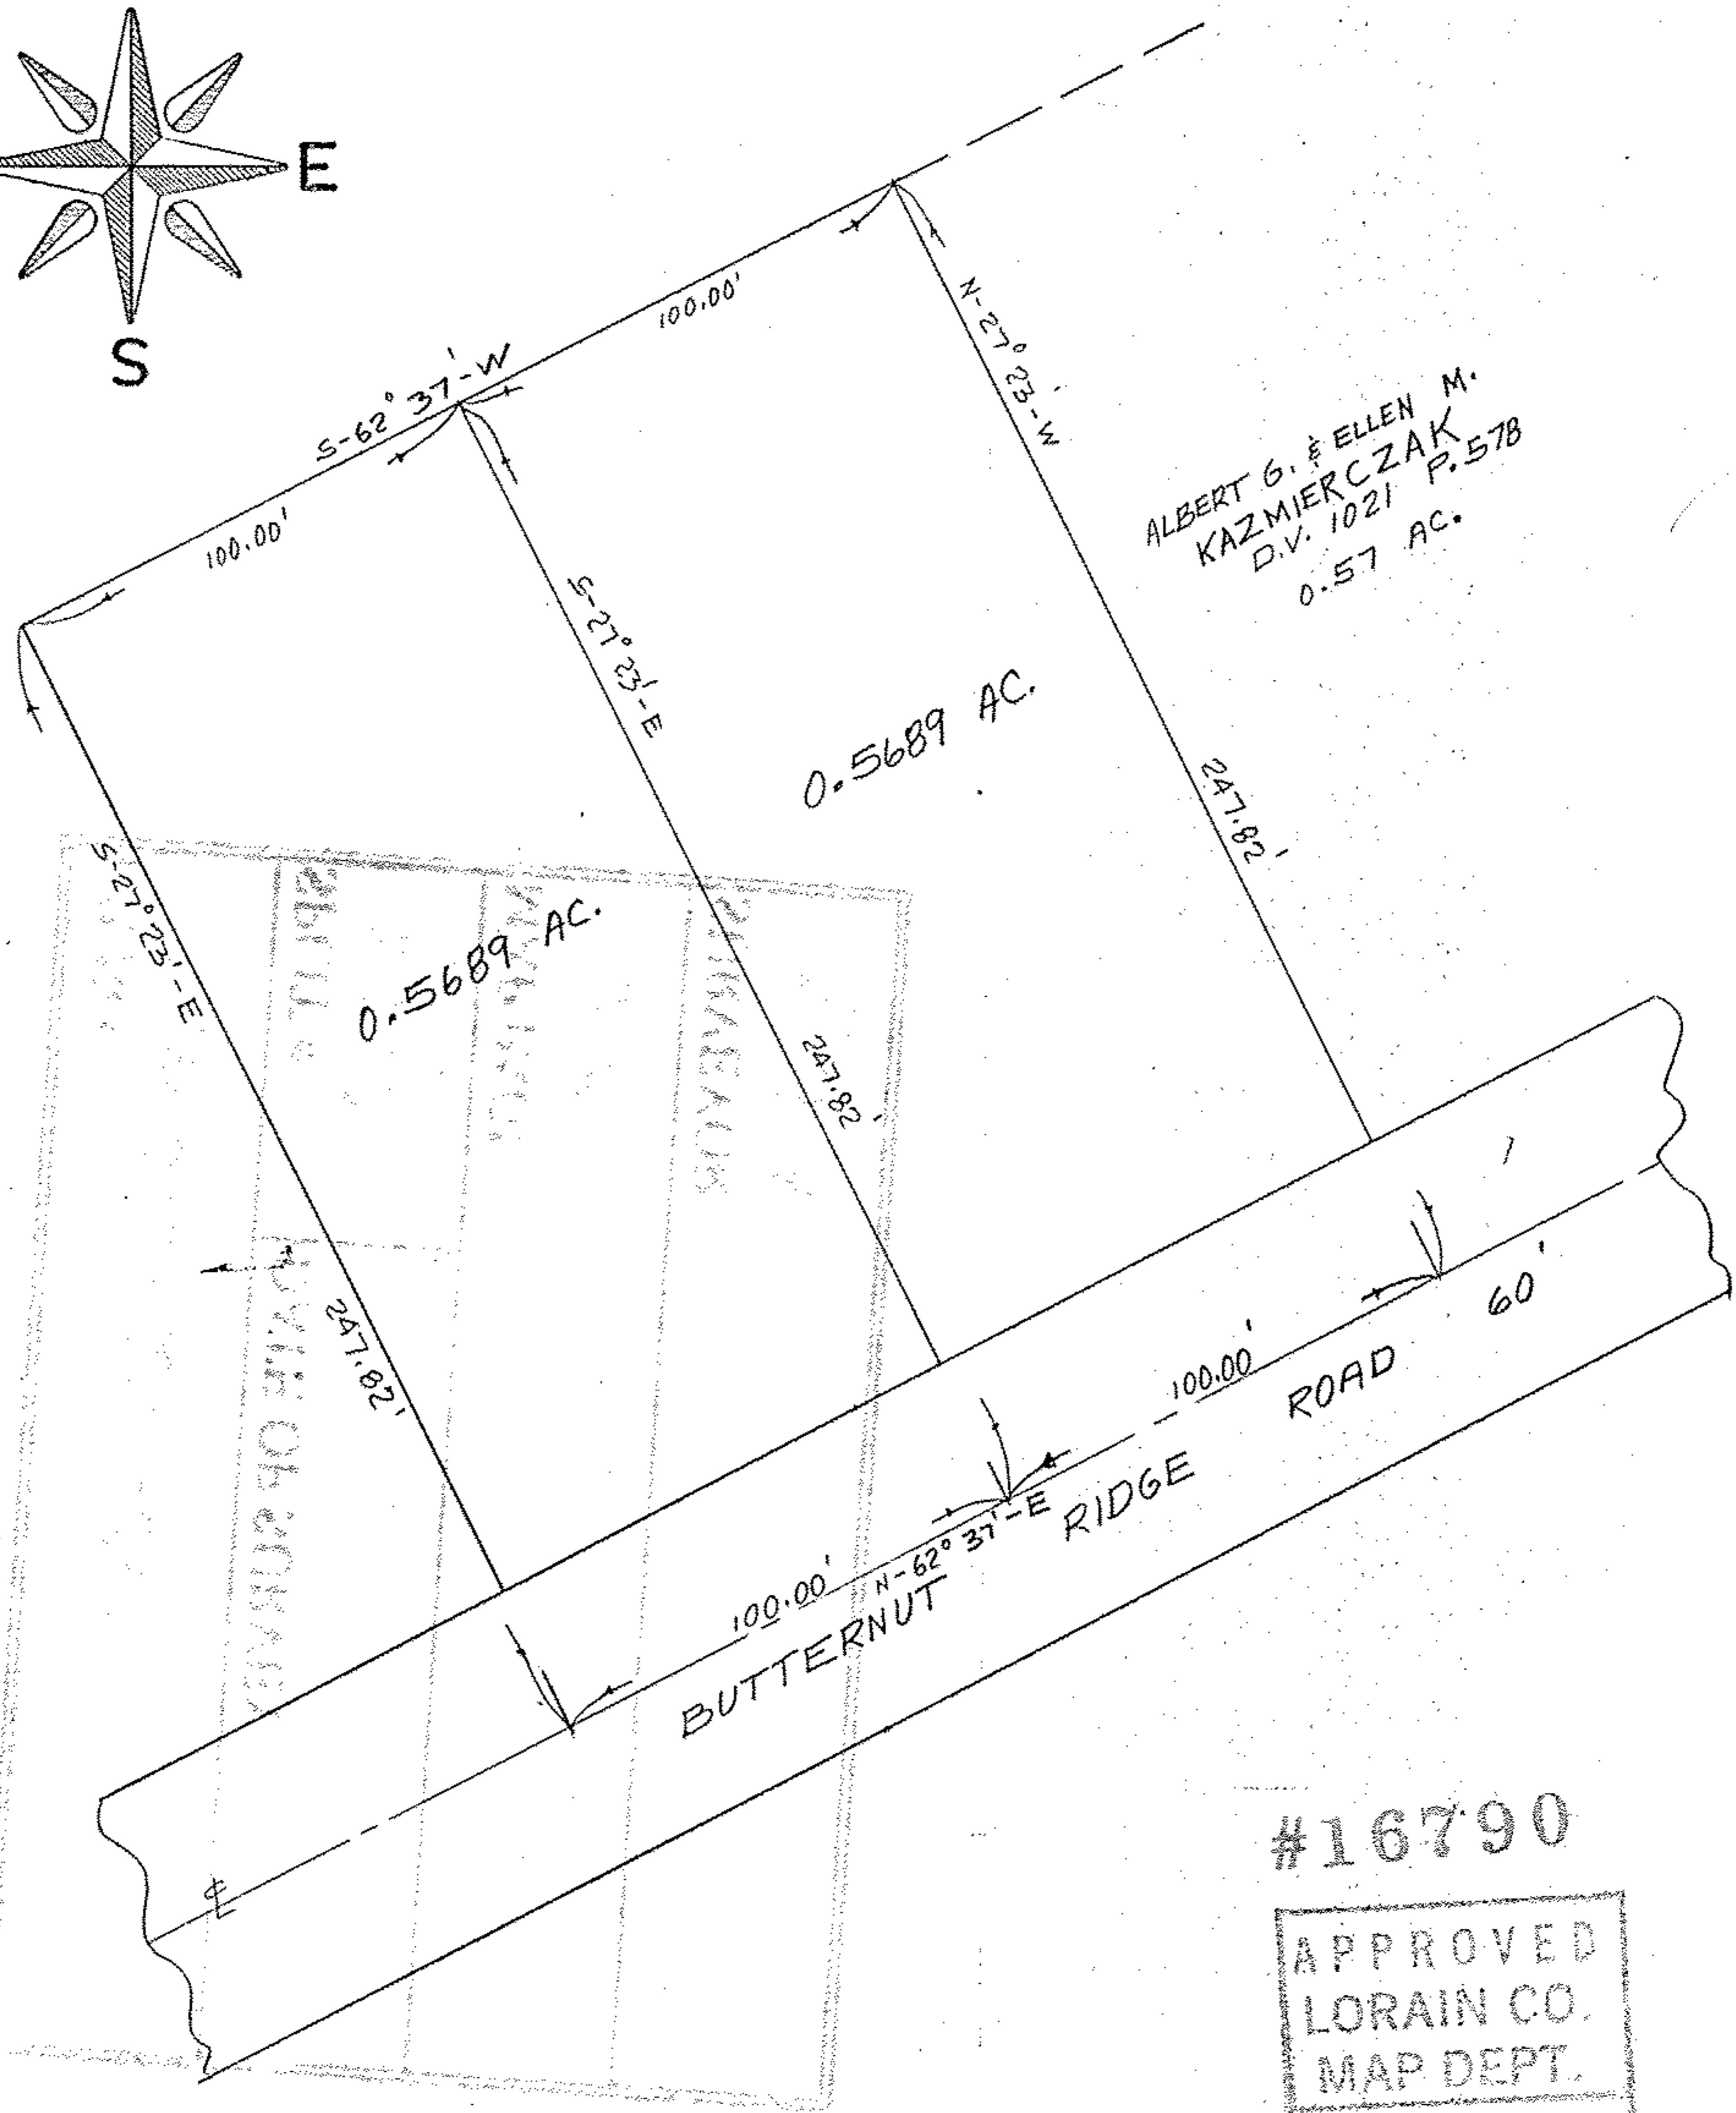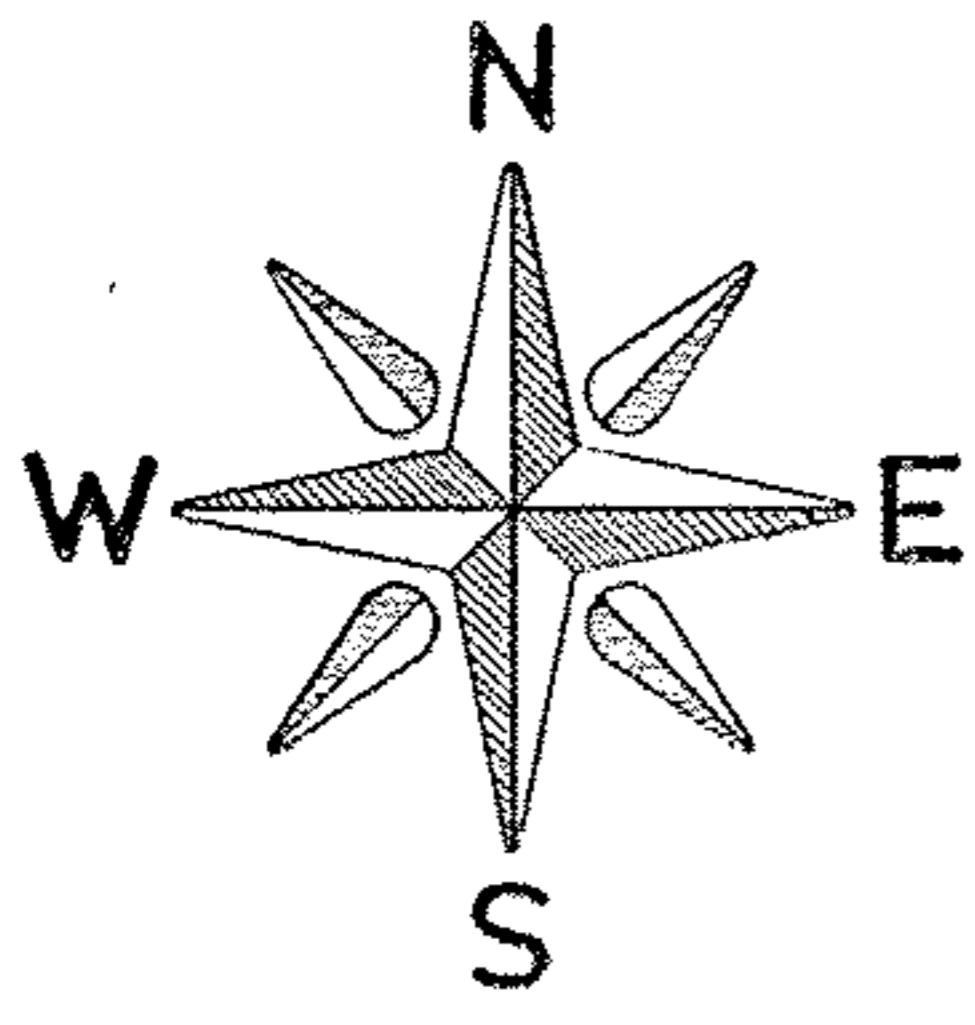

ALBERT G. & ELLEN M.
KAZMIERCZAK
D.V. 1021 P.578
0.57 AC.

#16790

APPROVED
LORAIN CO.
MAP DEPT.
DATE 6-18-86
PAGE 11-B
BY T. McLean
VOID AFTER

Prepared for: GILBERT BRUMLEY