
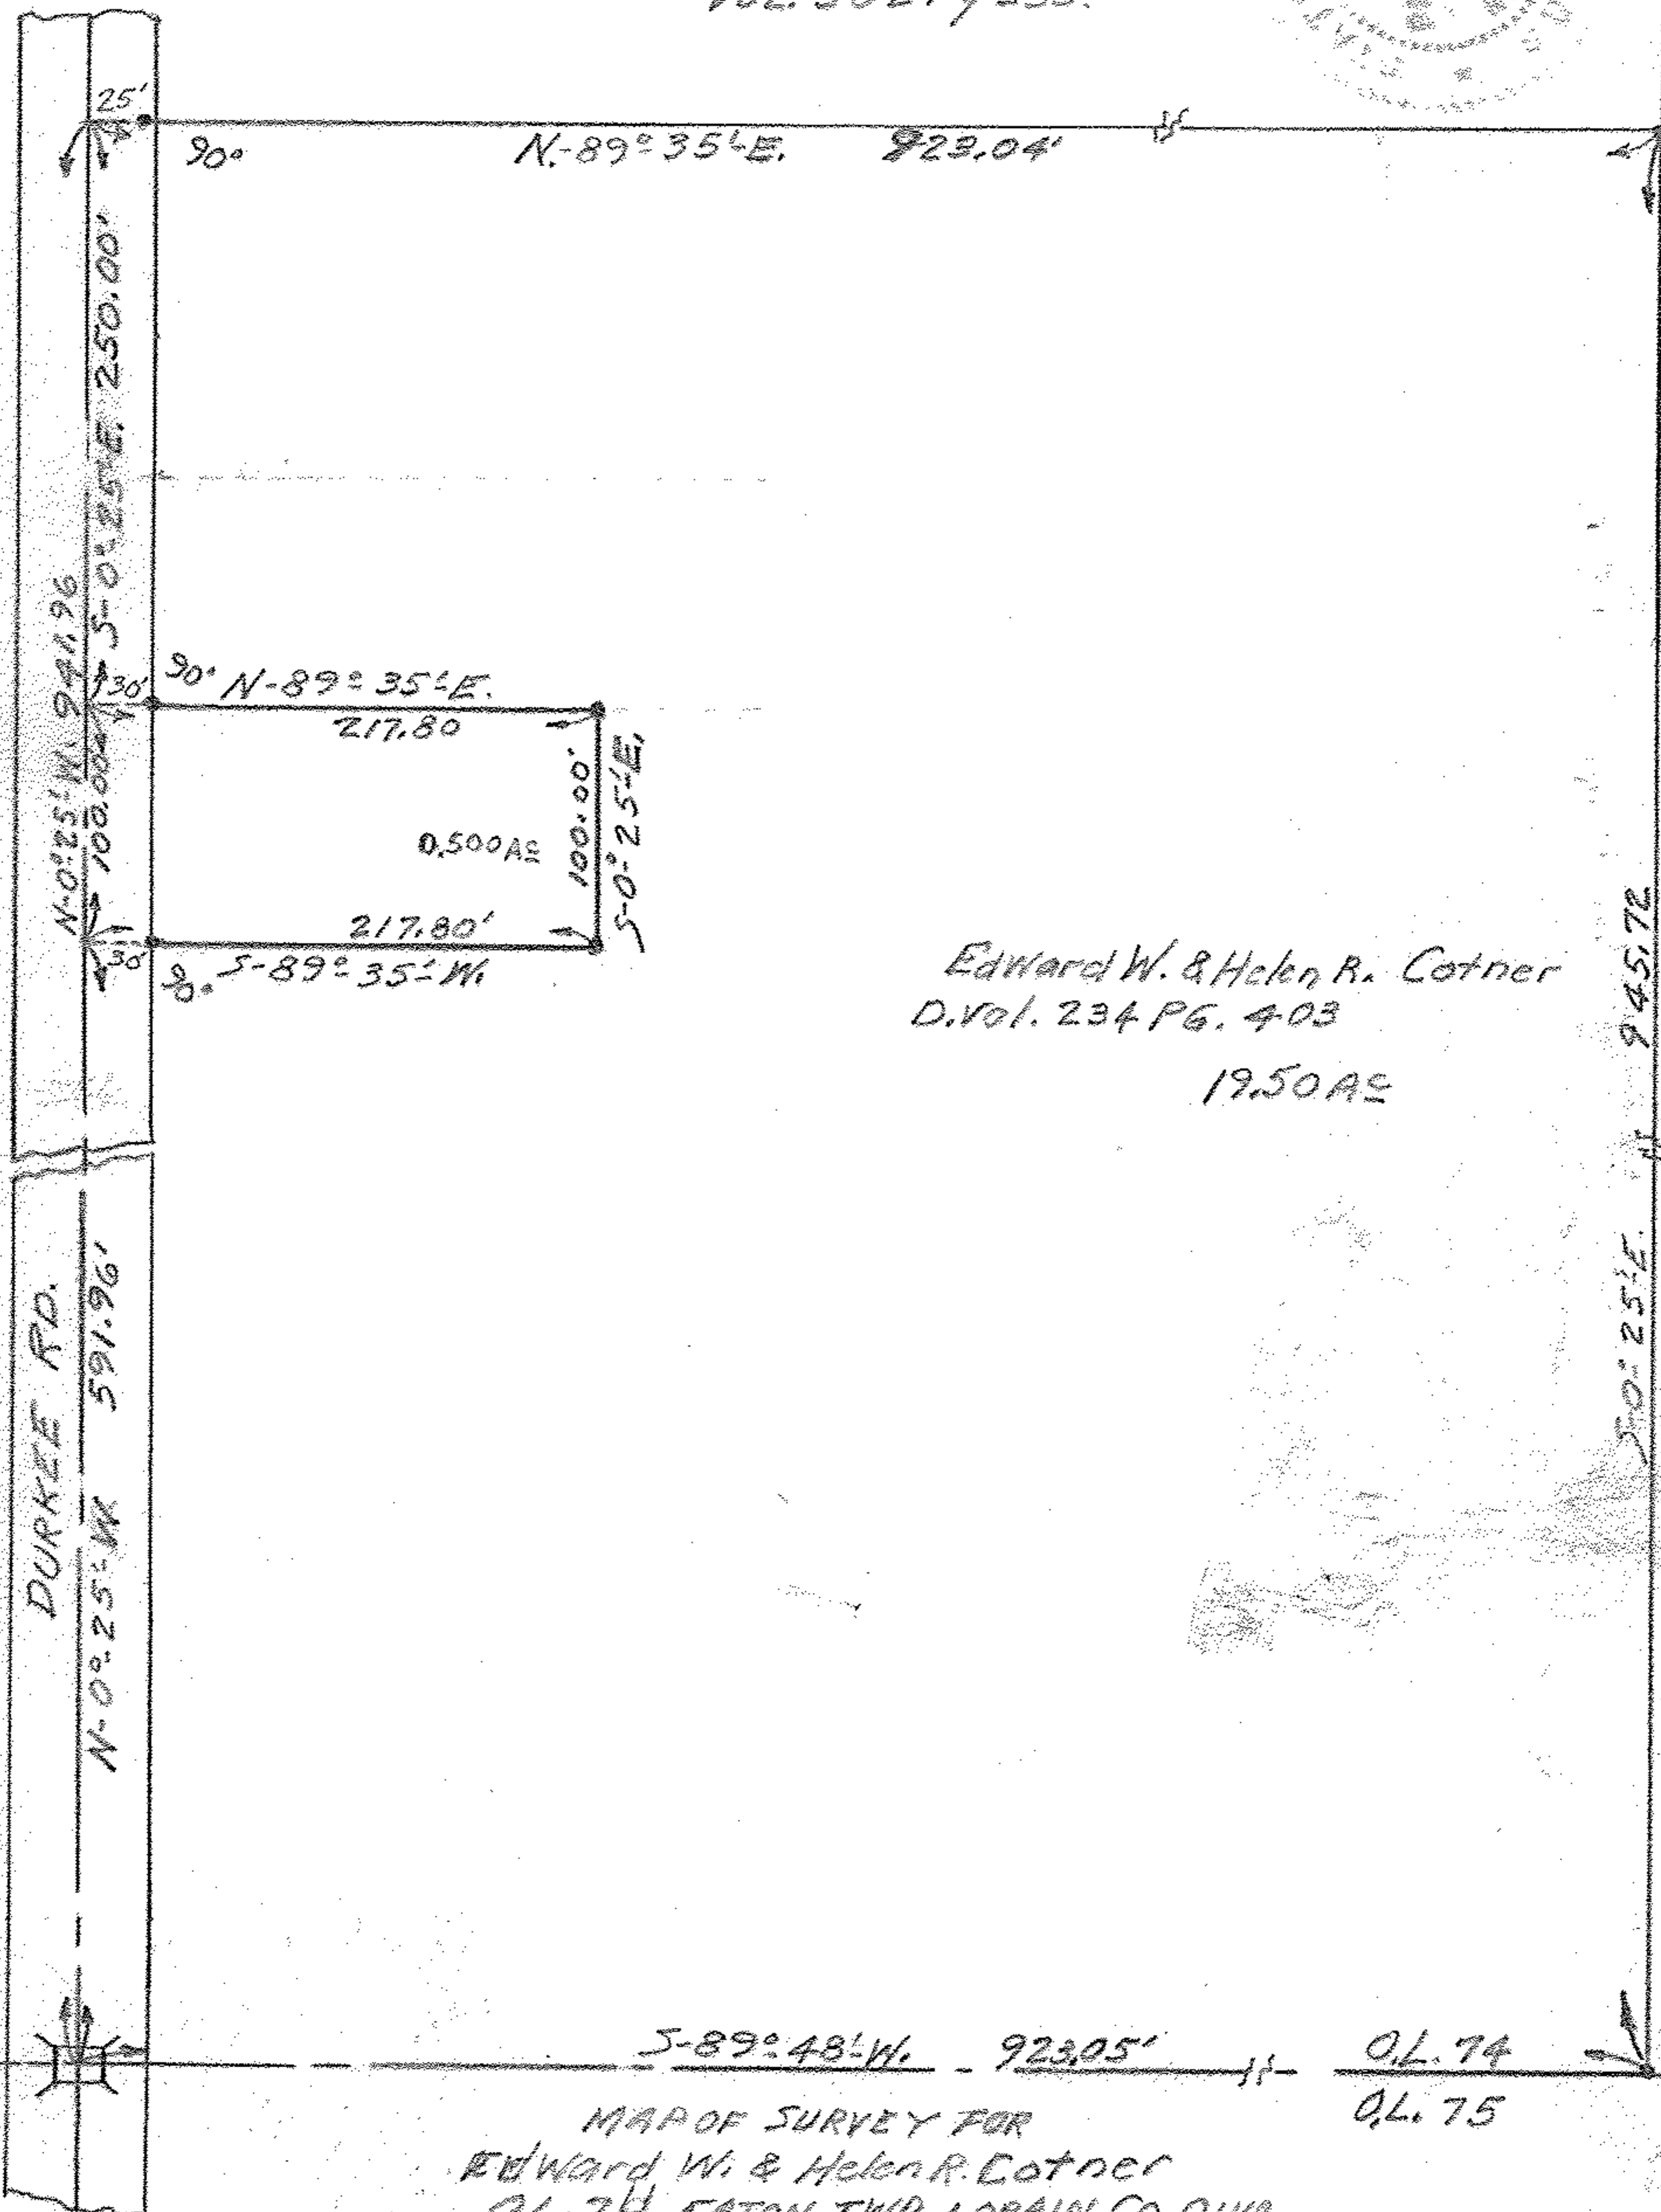


100.074-000-019
scan # 47975

Harry G. & Emma E. Stevens
Vol. 502 Pg 533.

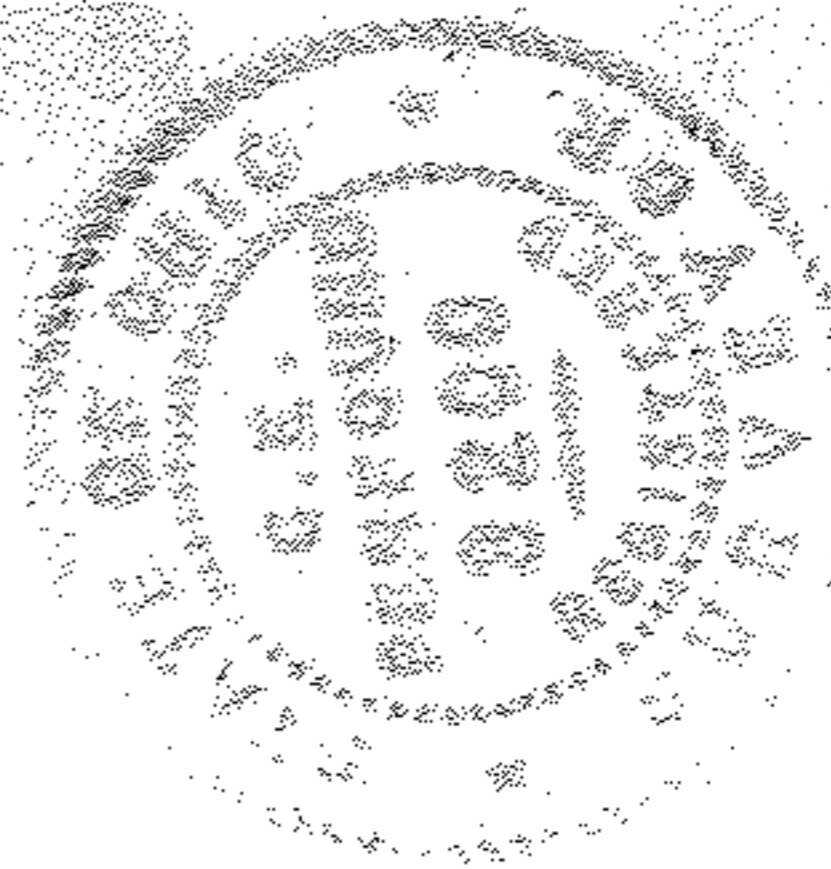

Edward W. & Helen R. Cotner
D. Vol. 234 Pg. 403

19.50 AS

0L.87

0L.86

MAP OF SURVEY FOR
EDWARD W. & HELEN R. COTNER
O.L. 74 EATON TWP. LORAIN CO. OHIO
SCALE 1" = 100' MAR. 11-1956
C. E. Penfound Registered Surveyor