


W

DARLTON & ELIZABETH YOST
996 / 357

S 87°41'40"E 1409.43

 


SURVEY
OF PART OF
ORIGINAL EATON TWP.
LOT N^o 77

COUNTY OF LORAIN STATE OF OHIO

SCALE: 1"=100'
DATE: MAY, 1986

PREPARED FOR:
BENNY HALE
CONTRACTOR
CRAFTON, OHIO

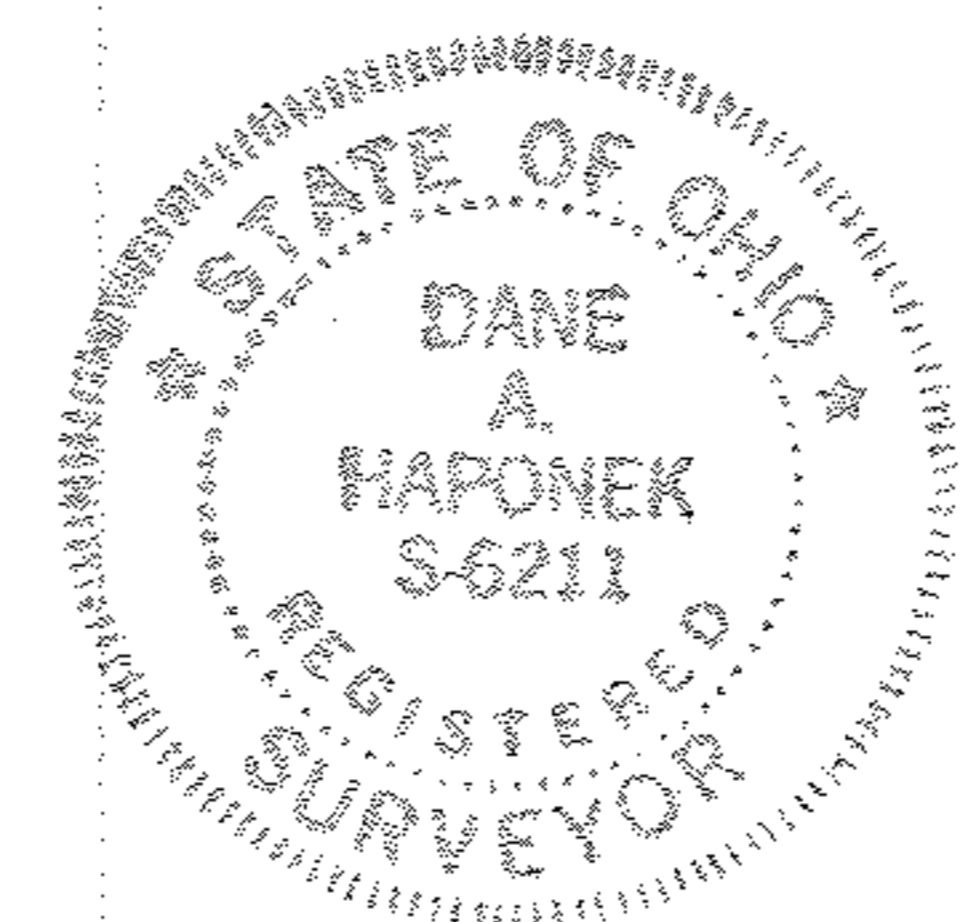

T.M.C.F.
6-23-88 #18006
#16763
APPROVED
LORAIN CO.
MAP DEPT.
DATE 6-4-86
PAGE 11-00-077-A
BY C. FRANCIS
VOID AFTER 16763

P.P. NO. 11-00-077-000	
SPLIT # 16763	DATE OF SURVEY
MAP PAGE 11-00-077-A	
SURVEYOR DANE A. HAPONER	

CAPLE RD. 103.09 60'
N 88°33'20"W