

11-00-098-000. 0355 036  
 11-00-098-A  
 Scan # 48009




C. A. MILLER SUBN.  
 Vol 117 Pg. 13 A.

Clair A. Miller



11-00-098-000. 0355 036

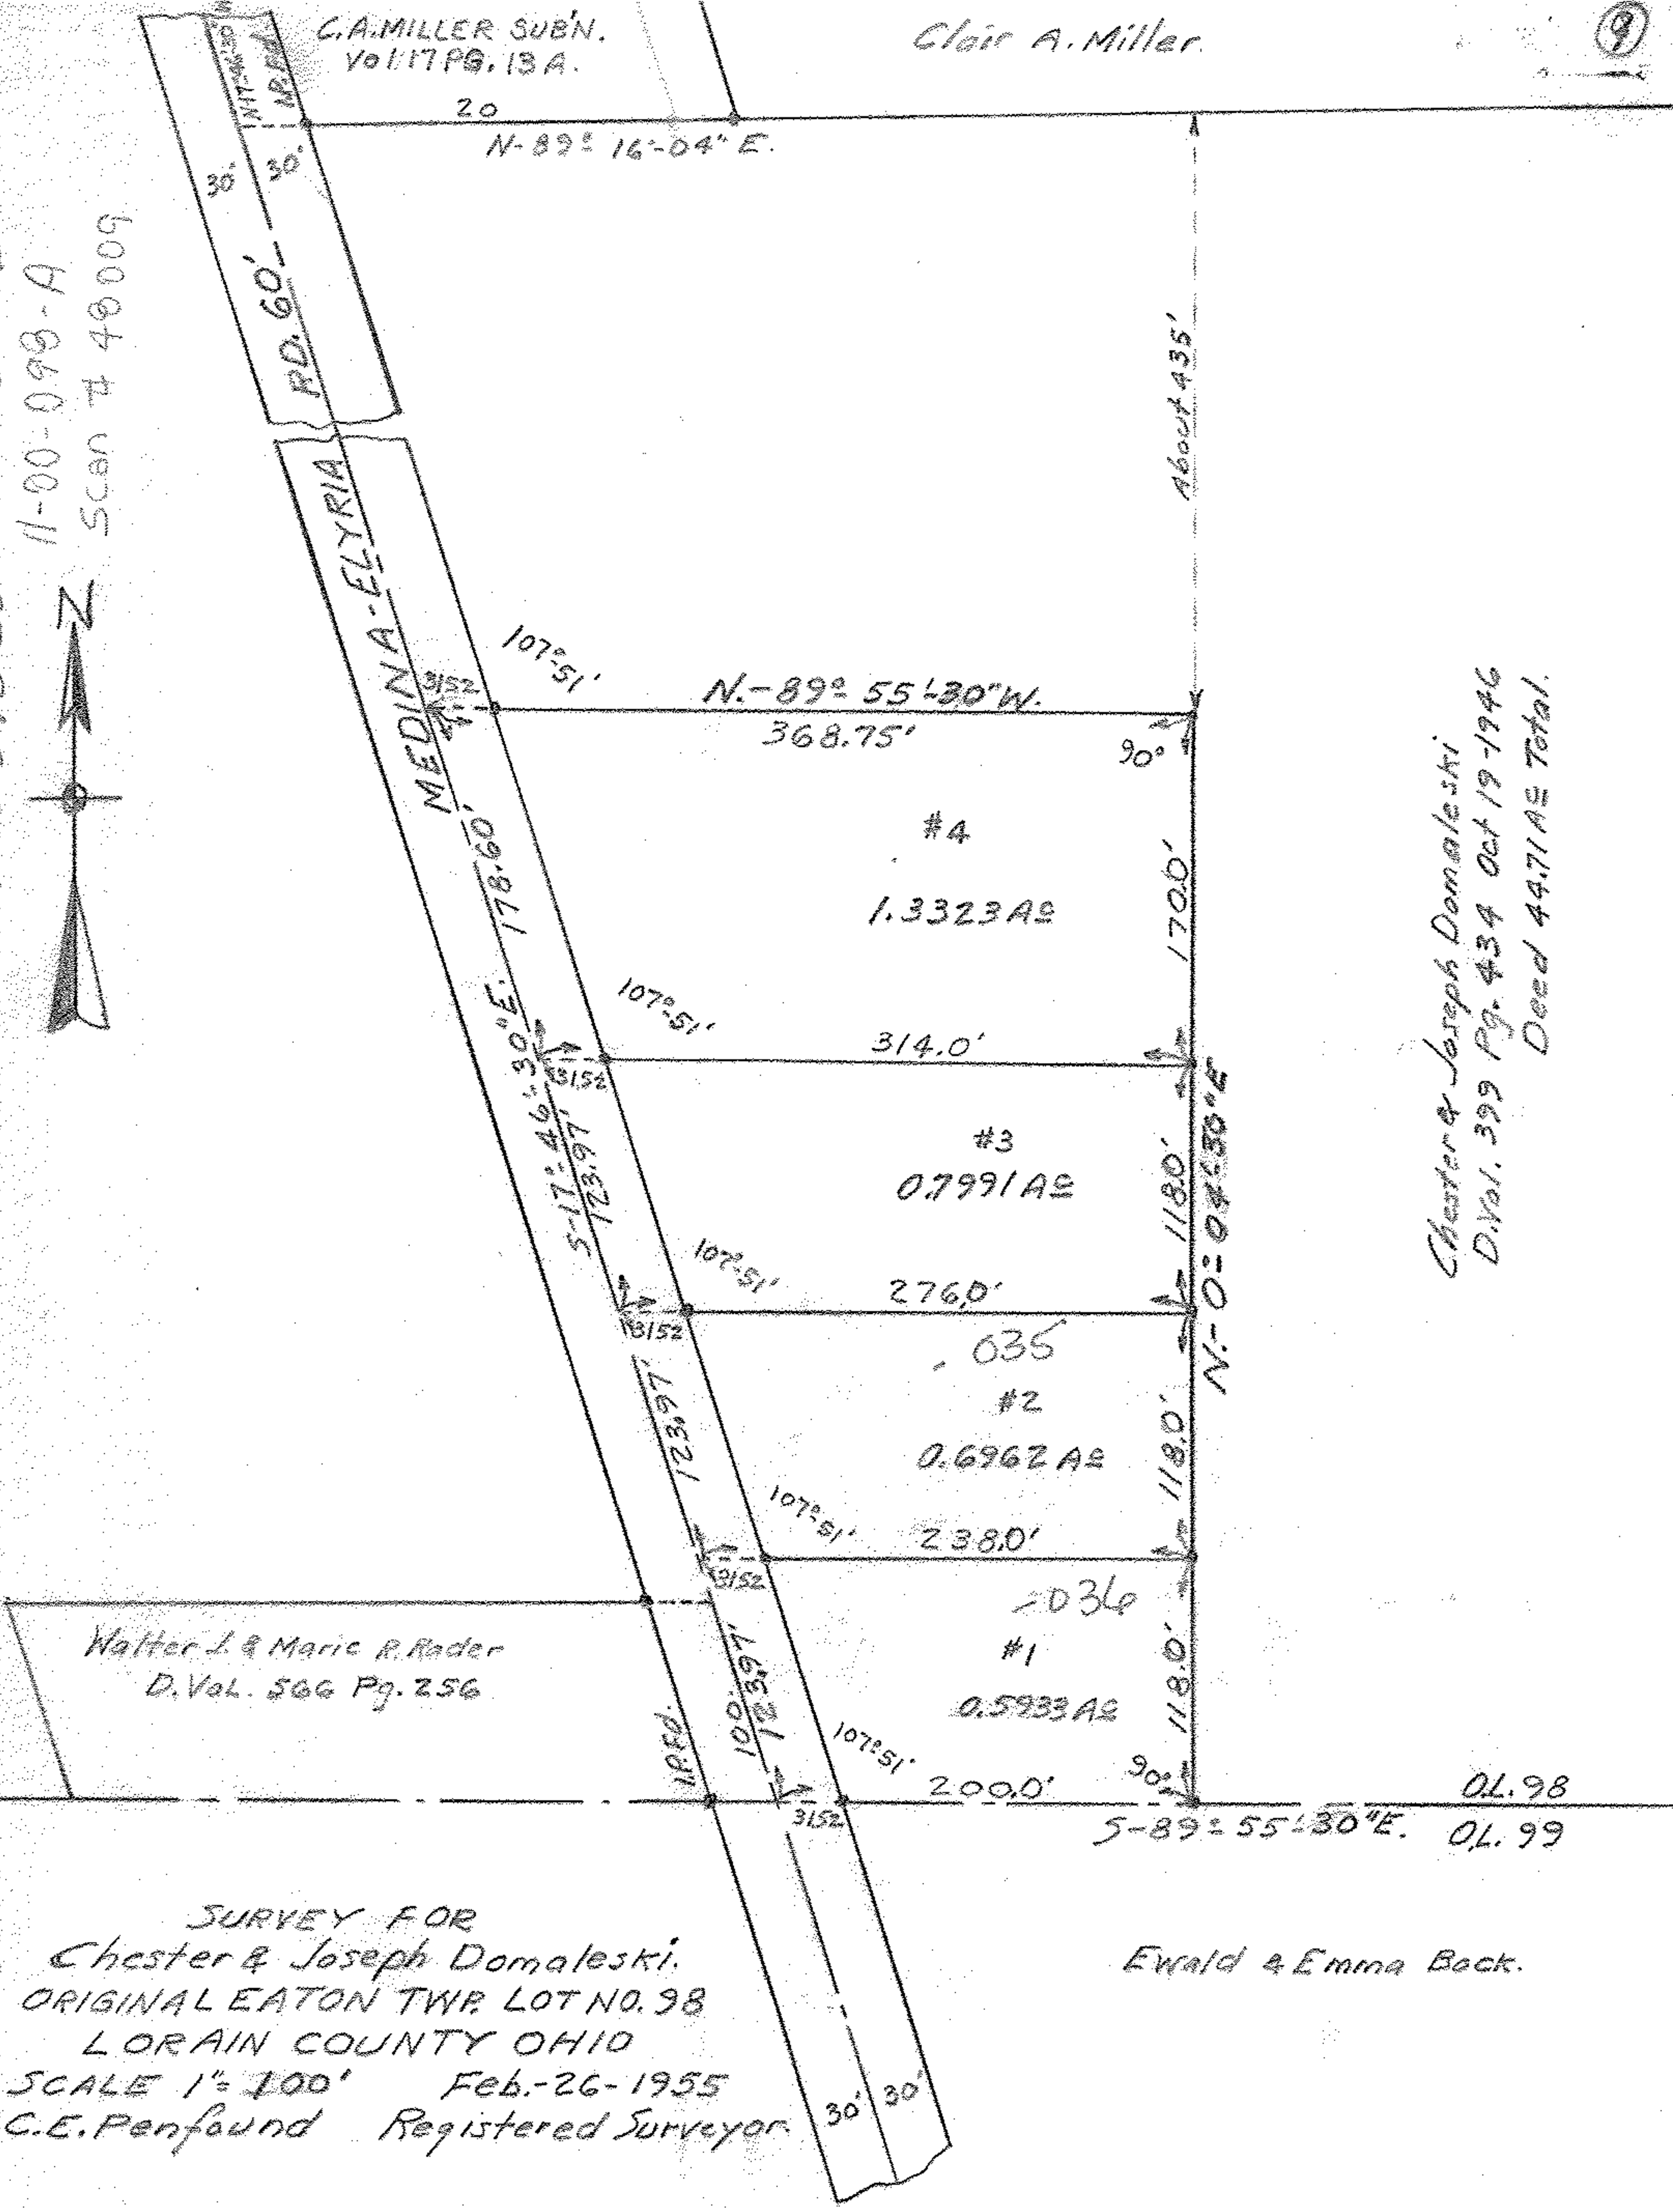

Chester & Joseph Domaleski  
 D. Vol. 399 Pg. 434 Oct 19-1946  
 Deed 4471 A± Total.

Walter J. & Marie R. Rader  
 D. Vol. 566 Pg. 256

OL. 98  
 S-89° 55' 30" E. OL. 99

SURVEY FOR  
 Chester & Joseph Domaleski.  
 ORIGINAL EATON TWP. LOT NO. 98  
 LORAIN COUNTY OHIO  
 SCALE 1" = 100' Feb.-26-1955  
 C. E. Penfound Registered Surveyor

Ewald & Emma Beck.