


12-00-008-B

12-00-008-000 12-00-008-B

12-7-71 12-00-008-000-048

THIS PROPERTY IS BEING TRANSFERED AS AN EXEMPT PARCEL BY VIRTUE OF OHIO REVISED CODE SECTION 711.001 WHEREIN IT IS A SALE OF A PARCEL BETWEEN ADJOINING LOT OWNERS AND DOES NOT CREATE AN ADDITIONAL BUILDING SITE.

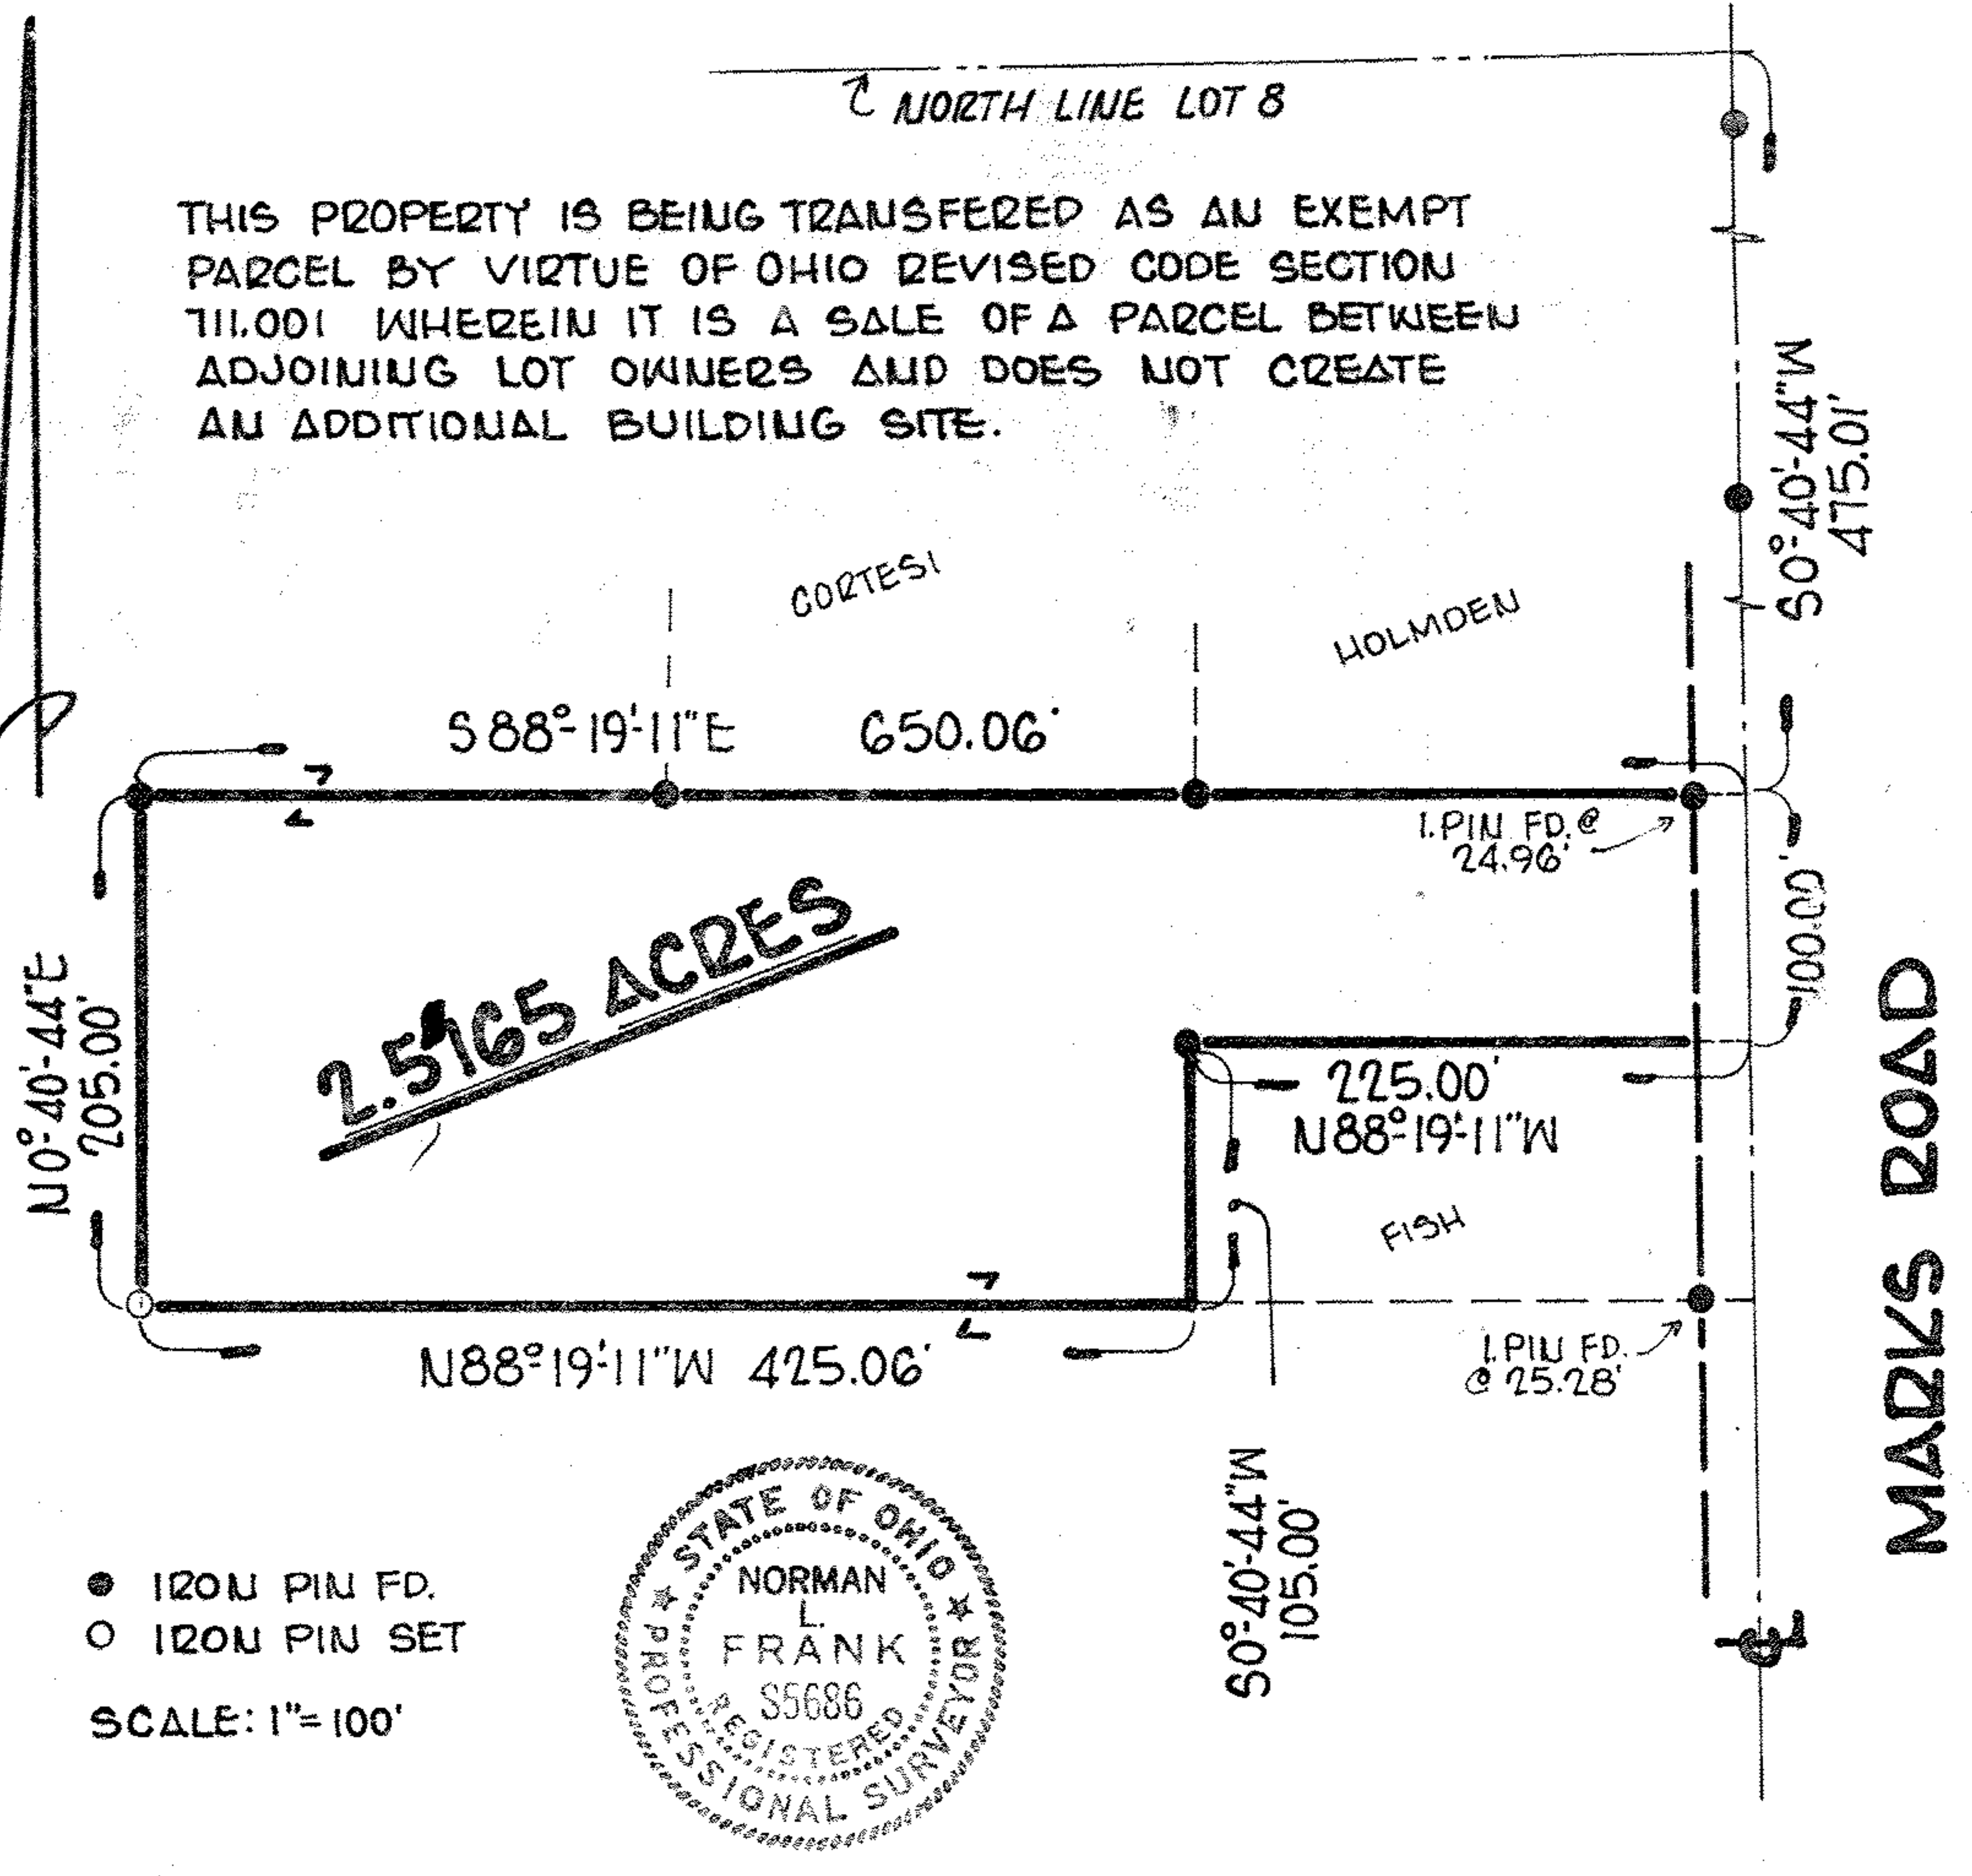

#13050

APPROVED LORAIN CO. MAP DEPT.	DATE 9-7-79	PAGE 12-H	BY Carolyn J.	VOID AFTER 13050
-------------------------------------	-------------	-----------	---------------	------------------

STATE: OHIO	COUNTY: LORAIN
TOWNSHIP: COLUMBIA	
LOT: 8	TRACT/SECTION:
OWNER: MADIE J. BERGER	
PROJECT: 79-075-1	DATE: MAY, 1979

Norman L. Frank
 NORMAN L. FRANK, S-5686

● IRON PIN FD.
 ○ IRON PIN SET
 SCALE: 1" = 100'

