


$\Delta = 3^{\circ}54'$
 $D = 2^{\circ}00'$
 $T = 97.55$
 $L = 195.0$
 $R = 2864.93$
 $P.C. 62+96.45$

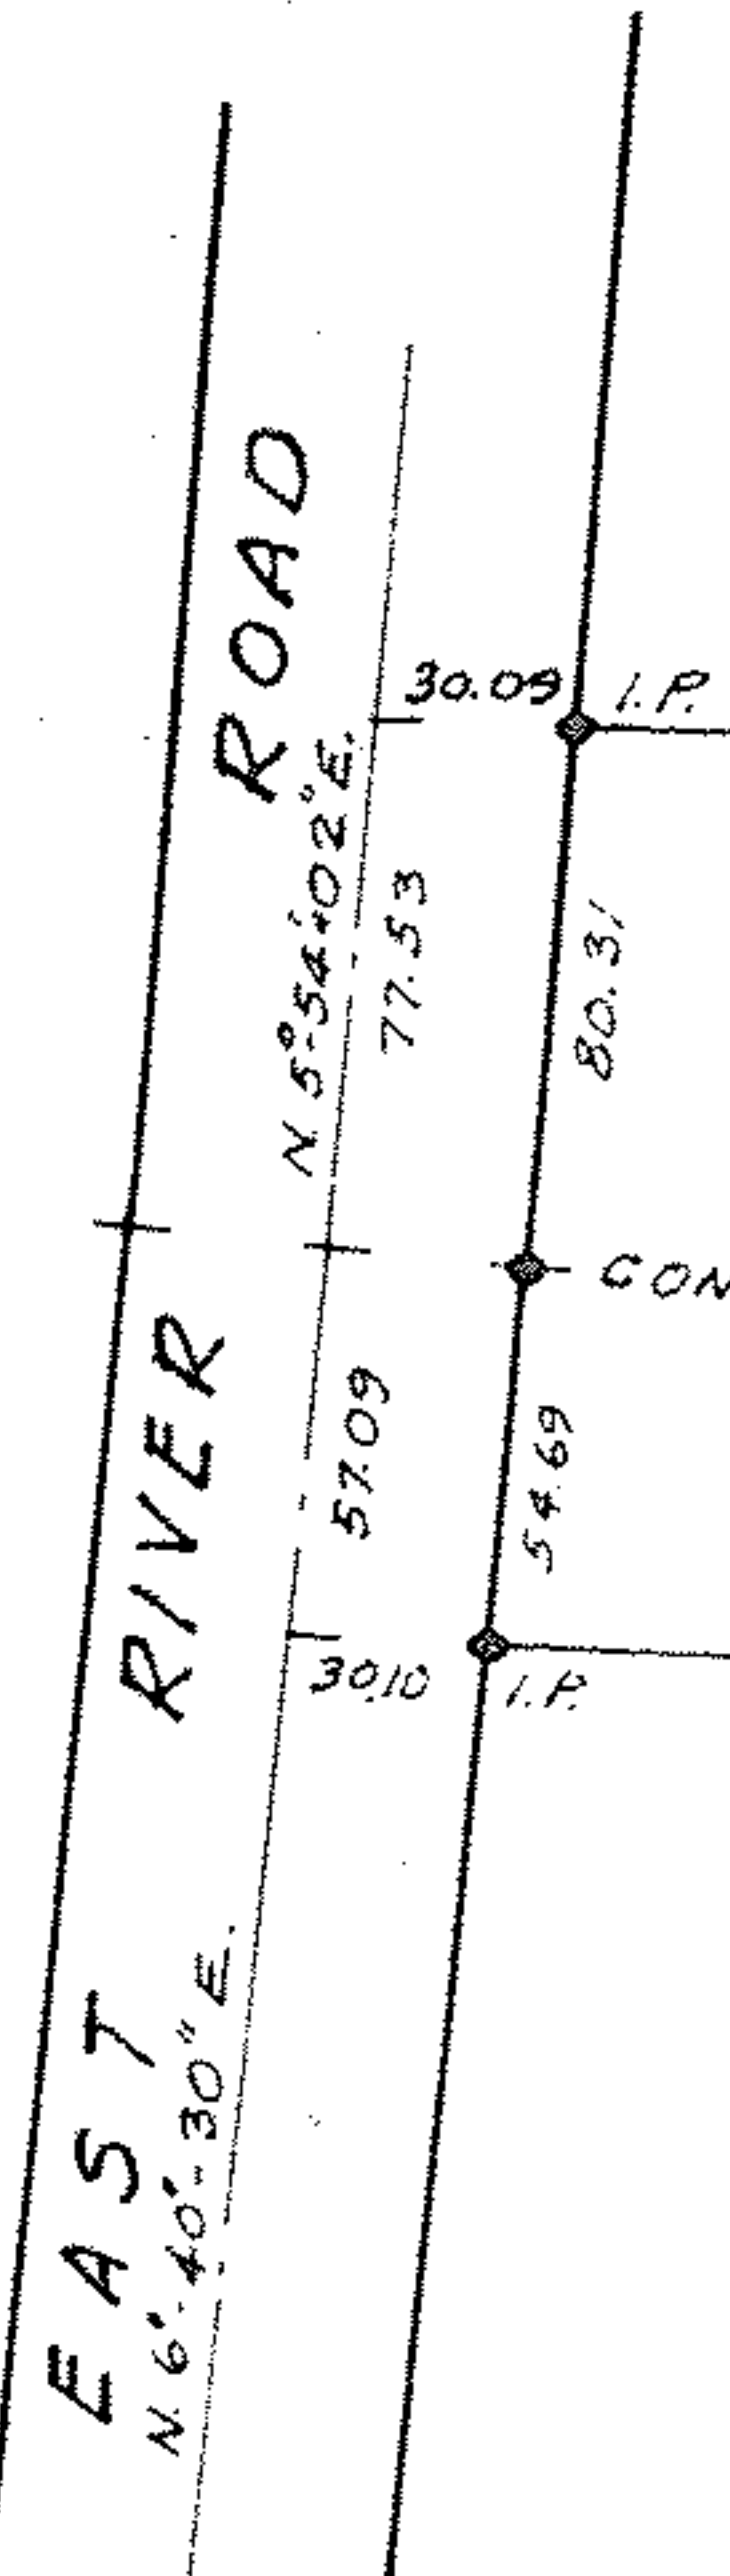

S. 88° 37' 53" E. 1035.67


12-00-033-000-043

3.3756 AC.

12-G

N. 87° 54' 30" W. 1050.69

RONALD G. & MARIE E. KARP
 D.V. 827 - PG. 431

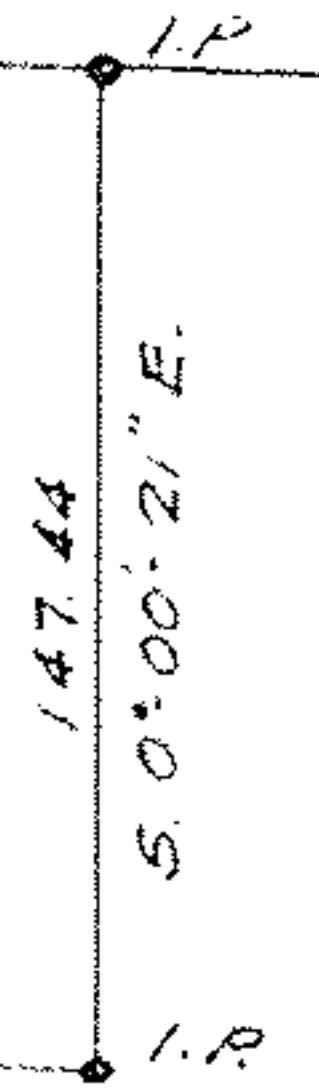

PP # 043



SURVEY FOR J. E. JASPER 17143 E. Purdy Rd
 O.L. 33 COLUMBIA TWP. LORAIN CO., OHIO
 SCALE 1" = 80' MARCH, 1967
 LAUNDON, HUFFMAN & SIMON - SURVEYORS

CH. SLO
 144027