


NOVEMBER 10, 1994
 SCALE 1" = 100'

EAST RIVER ROAD - SR. 252 60'
 (ALSO KNOWN AS MAULET CREEK-BAY VILLAGE ROAD)

MAP OF LOT SPLIT
 FOR
 LOIS ANNI SMITH
 BEING PART OF COLUMBIA TOWNSHIP
 LOT NO. 33, LORAIN COUNTY

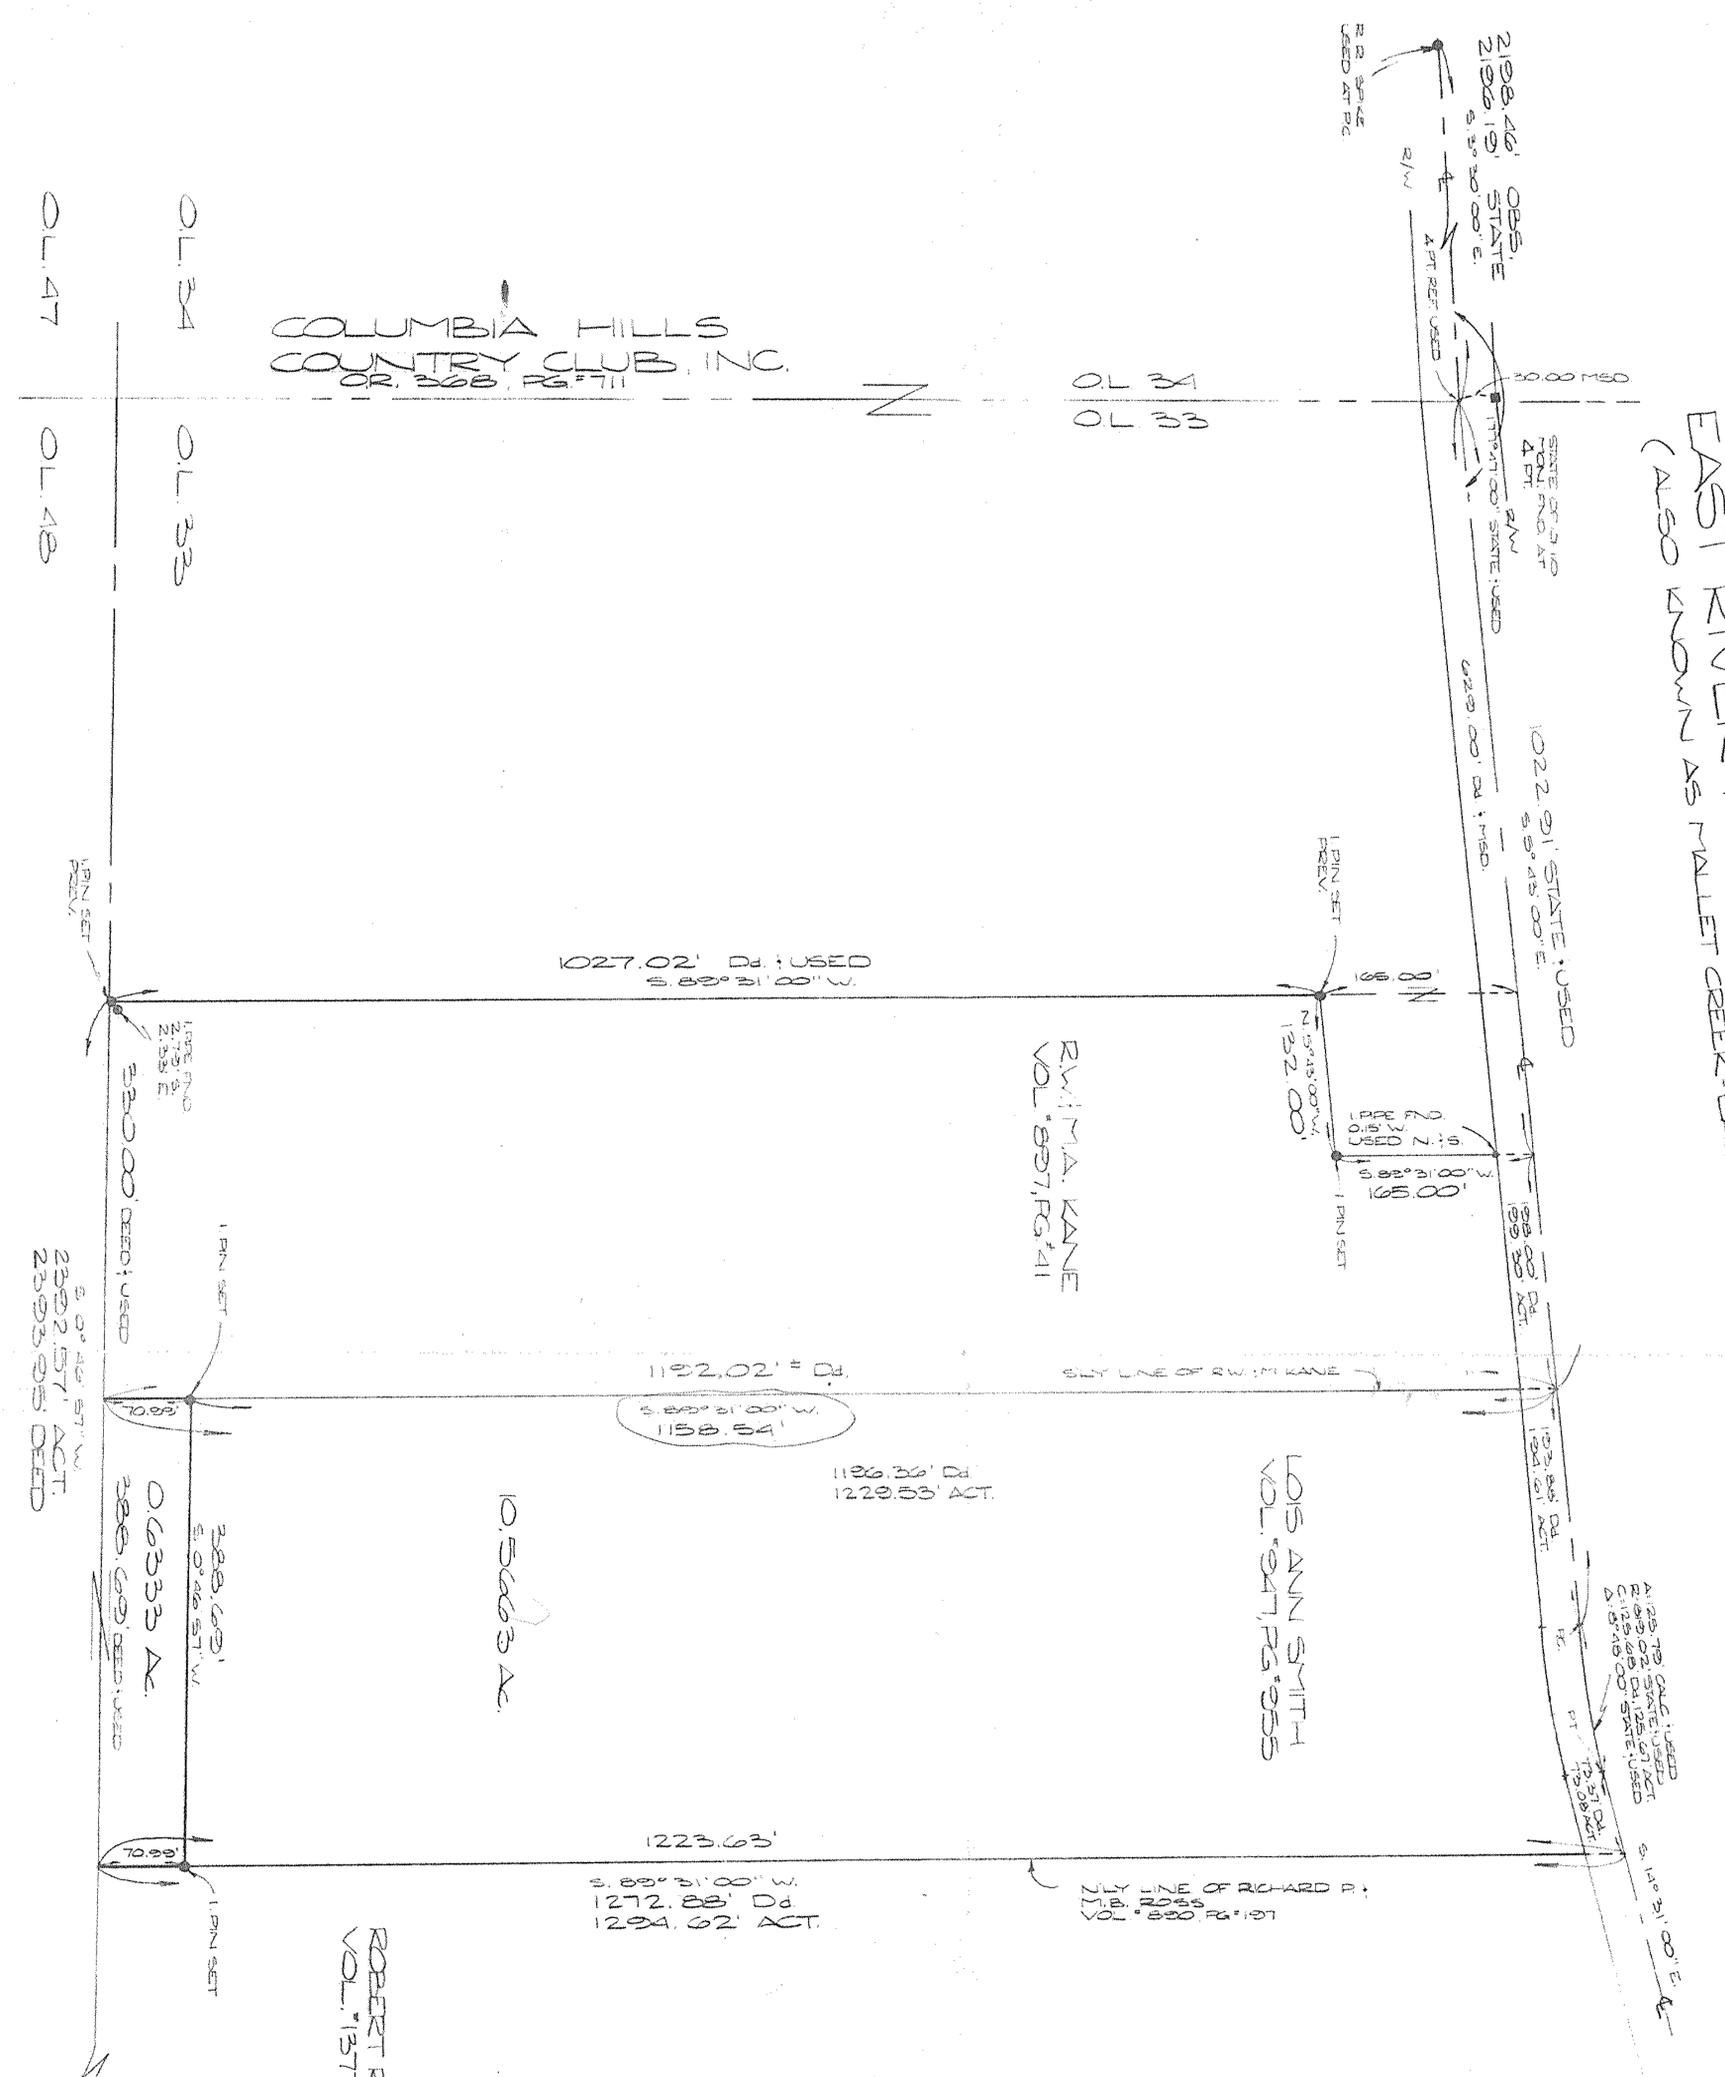

I, the undersigned owner of the land shown on this plat do hereby accept hereby accept this map of lot split.

Lois Ann Smith _____ Date _____


State of Ohio)
 County of Lorain)

Before me, a Notary Public, in and for said County and State, personally appeared the above signed, Lois Ann Smith which executed the foregoing instrument, who acknowledged the signing of the foregoing instrument to be the free act and deed of her personally. In witness whereof I have set my hand and official seal at _____ day of _____ 19____ Ohio on this _____

Notary Public _____ Commission Expiration _____

DISTANCES SHOWN HEREON ARE GIVEN IN FEET AND DECIMAL PARTS THEREOF. BEARINGS SHOWN HEREON ARE TO AN ASSUMED MERIDIAN. MONUMENTS AND BENCHMARKS SHOWN HEREON ARE TO BE KEPT AND NOT TO BE MOVED OR DESTROYED. THIS INSTRUMENT IS HEREBY MADE TO THE BEST OF MY PROFESSIONAL KNOWLEDGE, INFORMATION AND BELIEF, AND TO BE CORRECT.

CHRISTOPHER J. DEMPSEY
 REGISTERED PROFESSIONAL SURVEYOR NO. 6914-0110

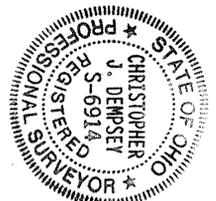

DEMPSEY & NEFF, INC.
 ENGINEERS & SURVEYORS
 6200 ROCKHILL ROAD CLEVELAND OH 44131
 (216) 525-9770 FAX (216) 525-9771
 1749 25th Street Marion OH 44558
 (419) 229-9800 Fax (419) 229-9806

PRINTED
 NOV 23 1994

COLUMBIA HILLS COUNTRY CLUB, INC.
 OR. 308, PG. 711

JOB NO. 5651