
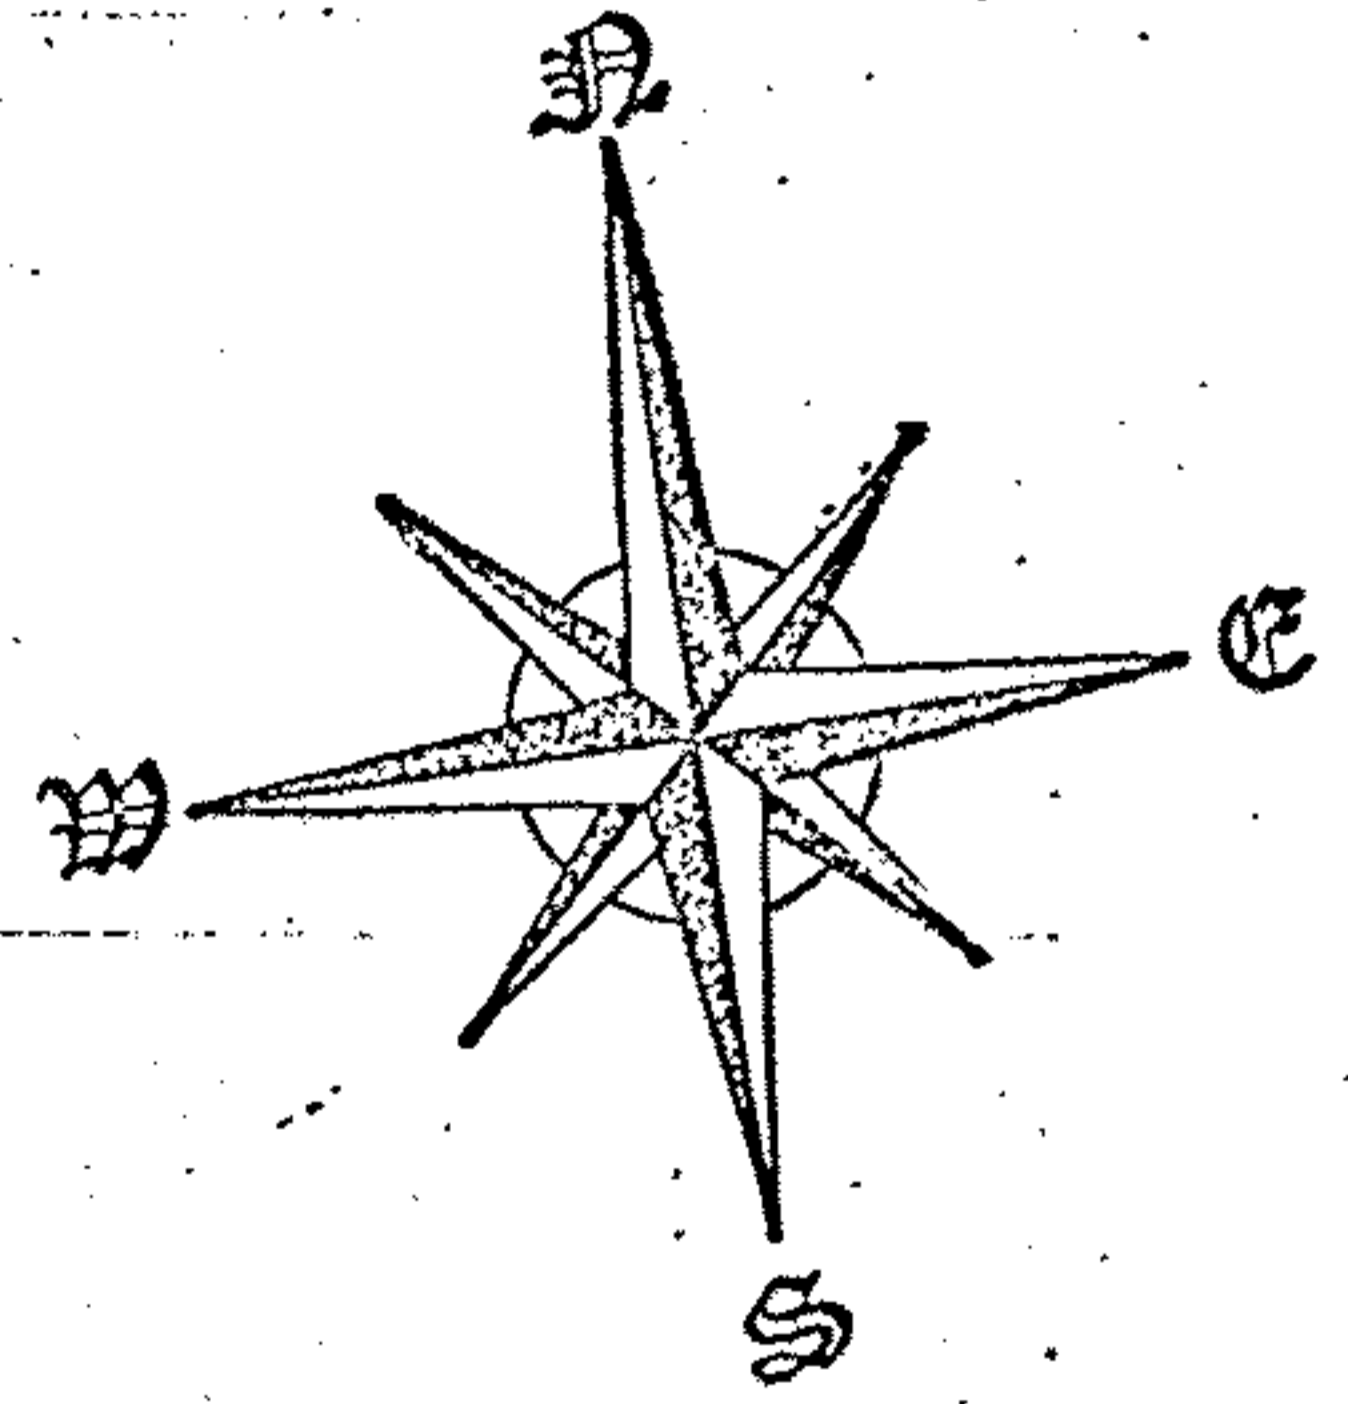


12-9
COPOPA-EAST RIVER ROAD CO.

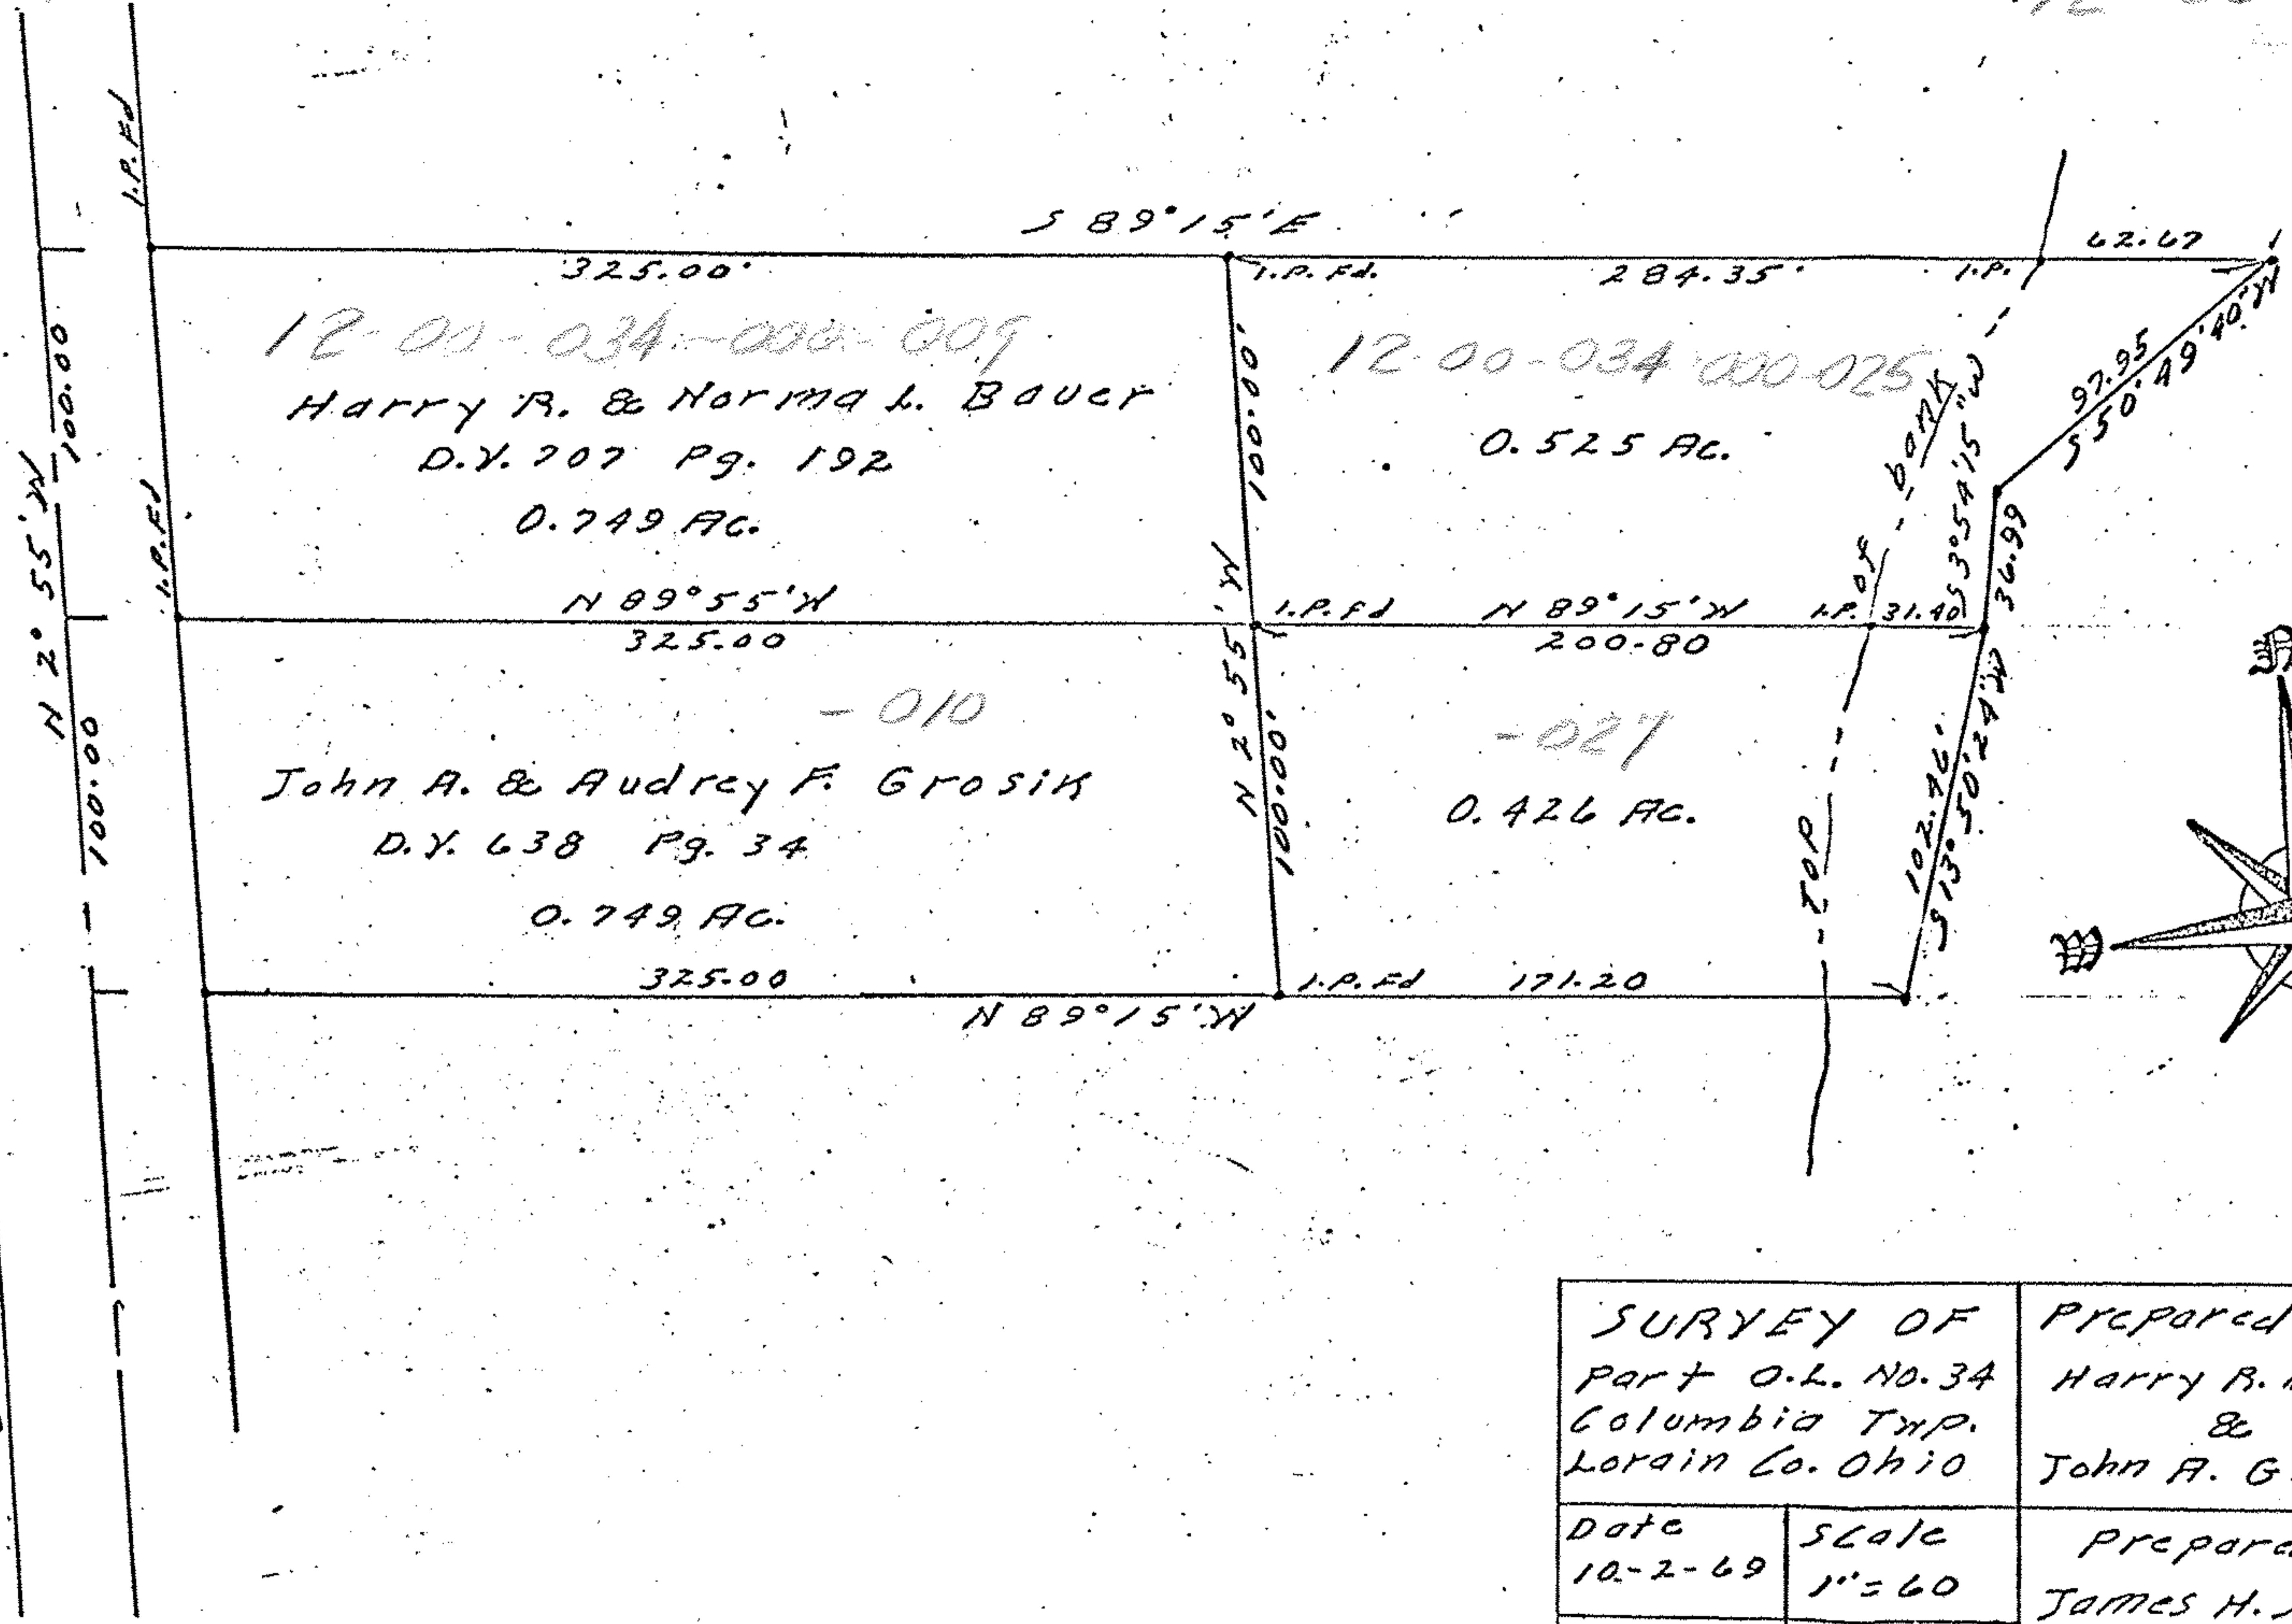

SURVEY OF Part O.L. No. 34 Columbia Twp. Lorain Co. Ohio		Prepared For Harry R. Bauer & John A. Grosik	Sheet 1 of 1
Date 10-2-69	Scale 1"=60	Prepared by James H. Schmidt	Job No. 69-395
Drawn W.B.B.	Chk'd. J.H.S.	Registered Surveyor 307 Robinson Bldg. Elyria Ohio	