




LAUNDON . SIMON . CAHL & ASSOC. INC.
 CONSULTING ENGINEERS & SURVEYORS
 219 COURT ST. ELYRIA, OHIO 44035

SURVEY FOR:

THE ESTATE OF:
 KAZMERA DUPAKOWSKI

Orig. Lot 42	City of	Date 12-27-86	Scale NONE
Orig. Sec	Village of	Dwn. by R.G.S.	Chkd. by
Tract	County of LORAIN	Job No. 86-1563	F.B.
Township of COLUMBIA	State of OHIO	Printed	

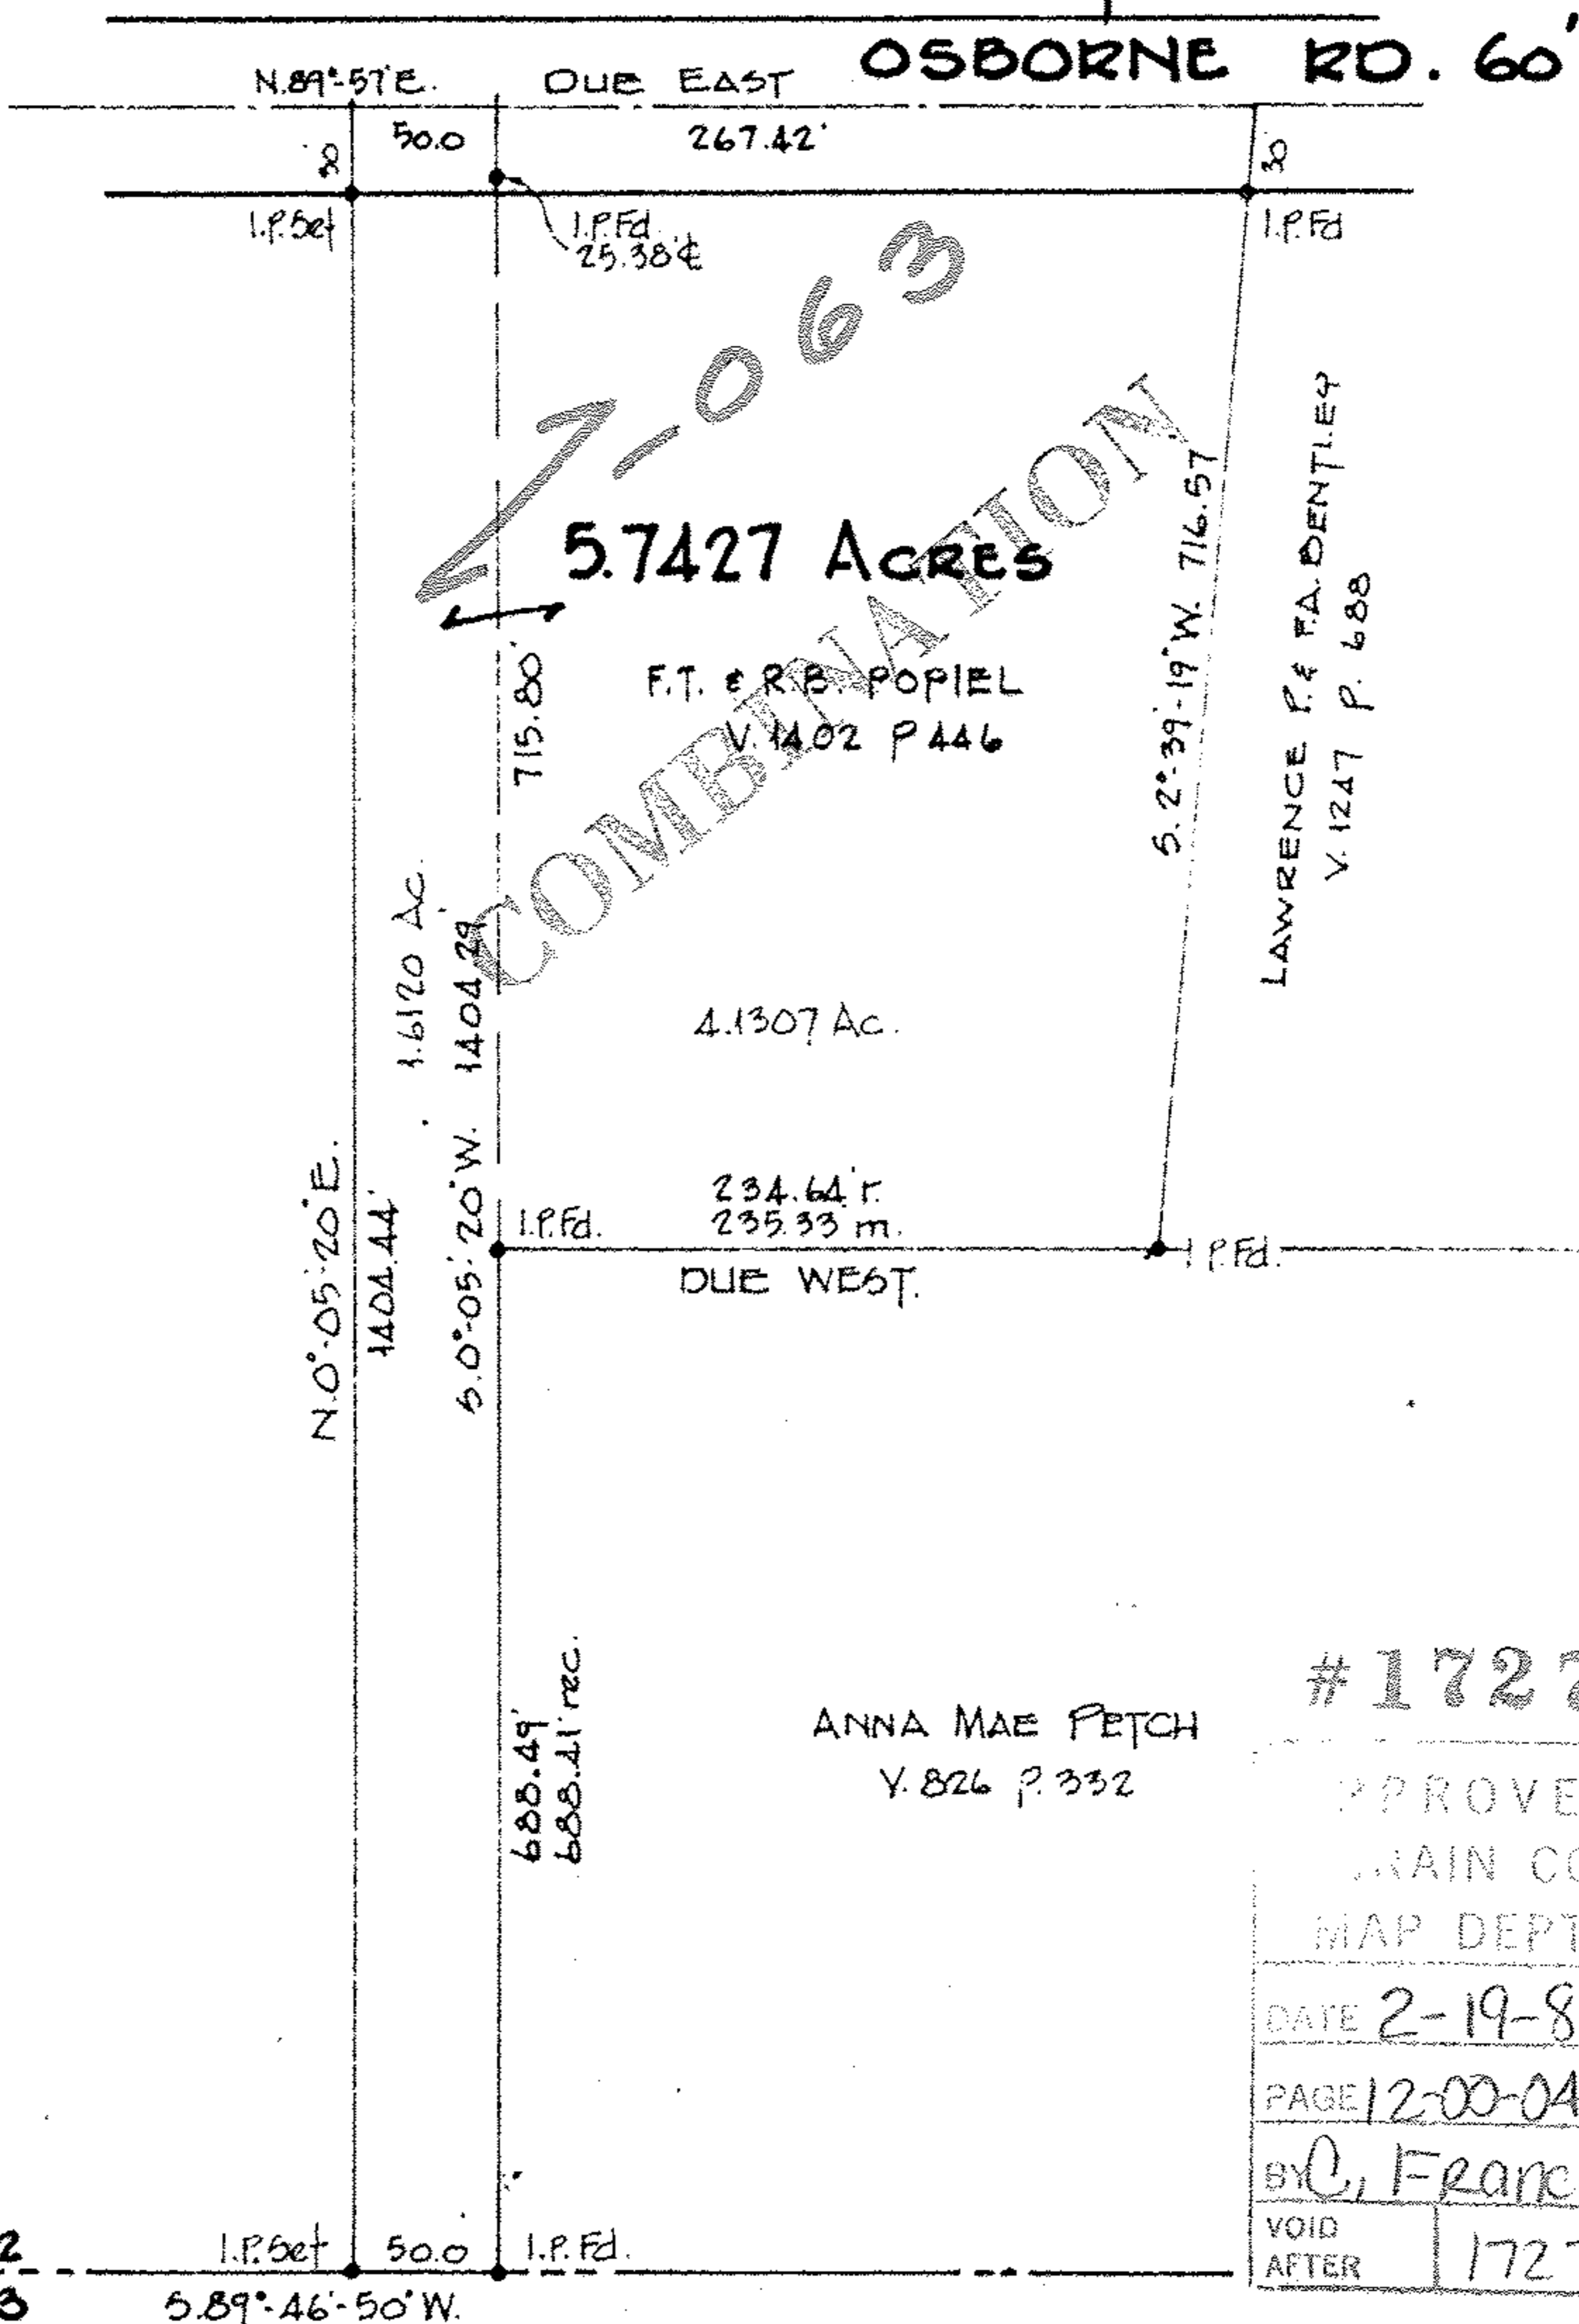

17-063
 COMBINATION

17279

APPROVED	
LORAIN CO.	
MAP DEPT.	
DATE	2-19-87
PAGE	12-00-042
BY	C. Francis
VOID AFTER	17279

O.L. 42
 O.L. 43
 I.P. set 500 I.P. set
 5.89°-46'-50"W

12-00-042-B
 #17279
 Scan # 48075
 12-00-042-000-063