

12-00-043-000-019, 038, 039  
#16457 scan# 48076  
12-00-043-A, B



# KLEINOEDER · SCHMIDT

and ASSOCIATES

ENGINEERS — SURVEYORS — CONSULTANTS IN LAND PLANNING

ELYRIA · NORWALK · MEDINA

OHIO

# SURVEY

Sublot(s) \_\_\_\_\_



Subd'n \_\_\_\_\_

Township COLUMBIA Tract \_\_\_\_\_

Orig. Lot(s) 43 Sec. \_\_\_\_\_

County of LORAIN State of Ohio

Corporation \_\_\_\_\_

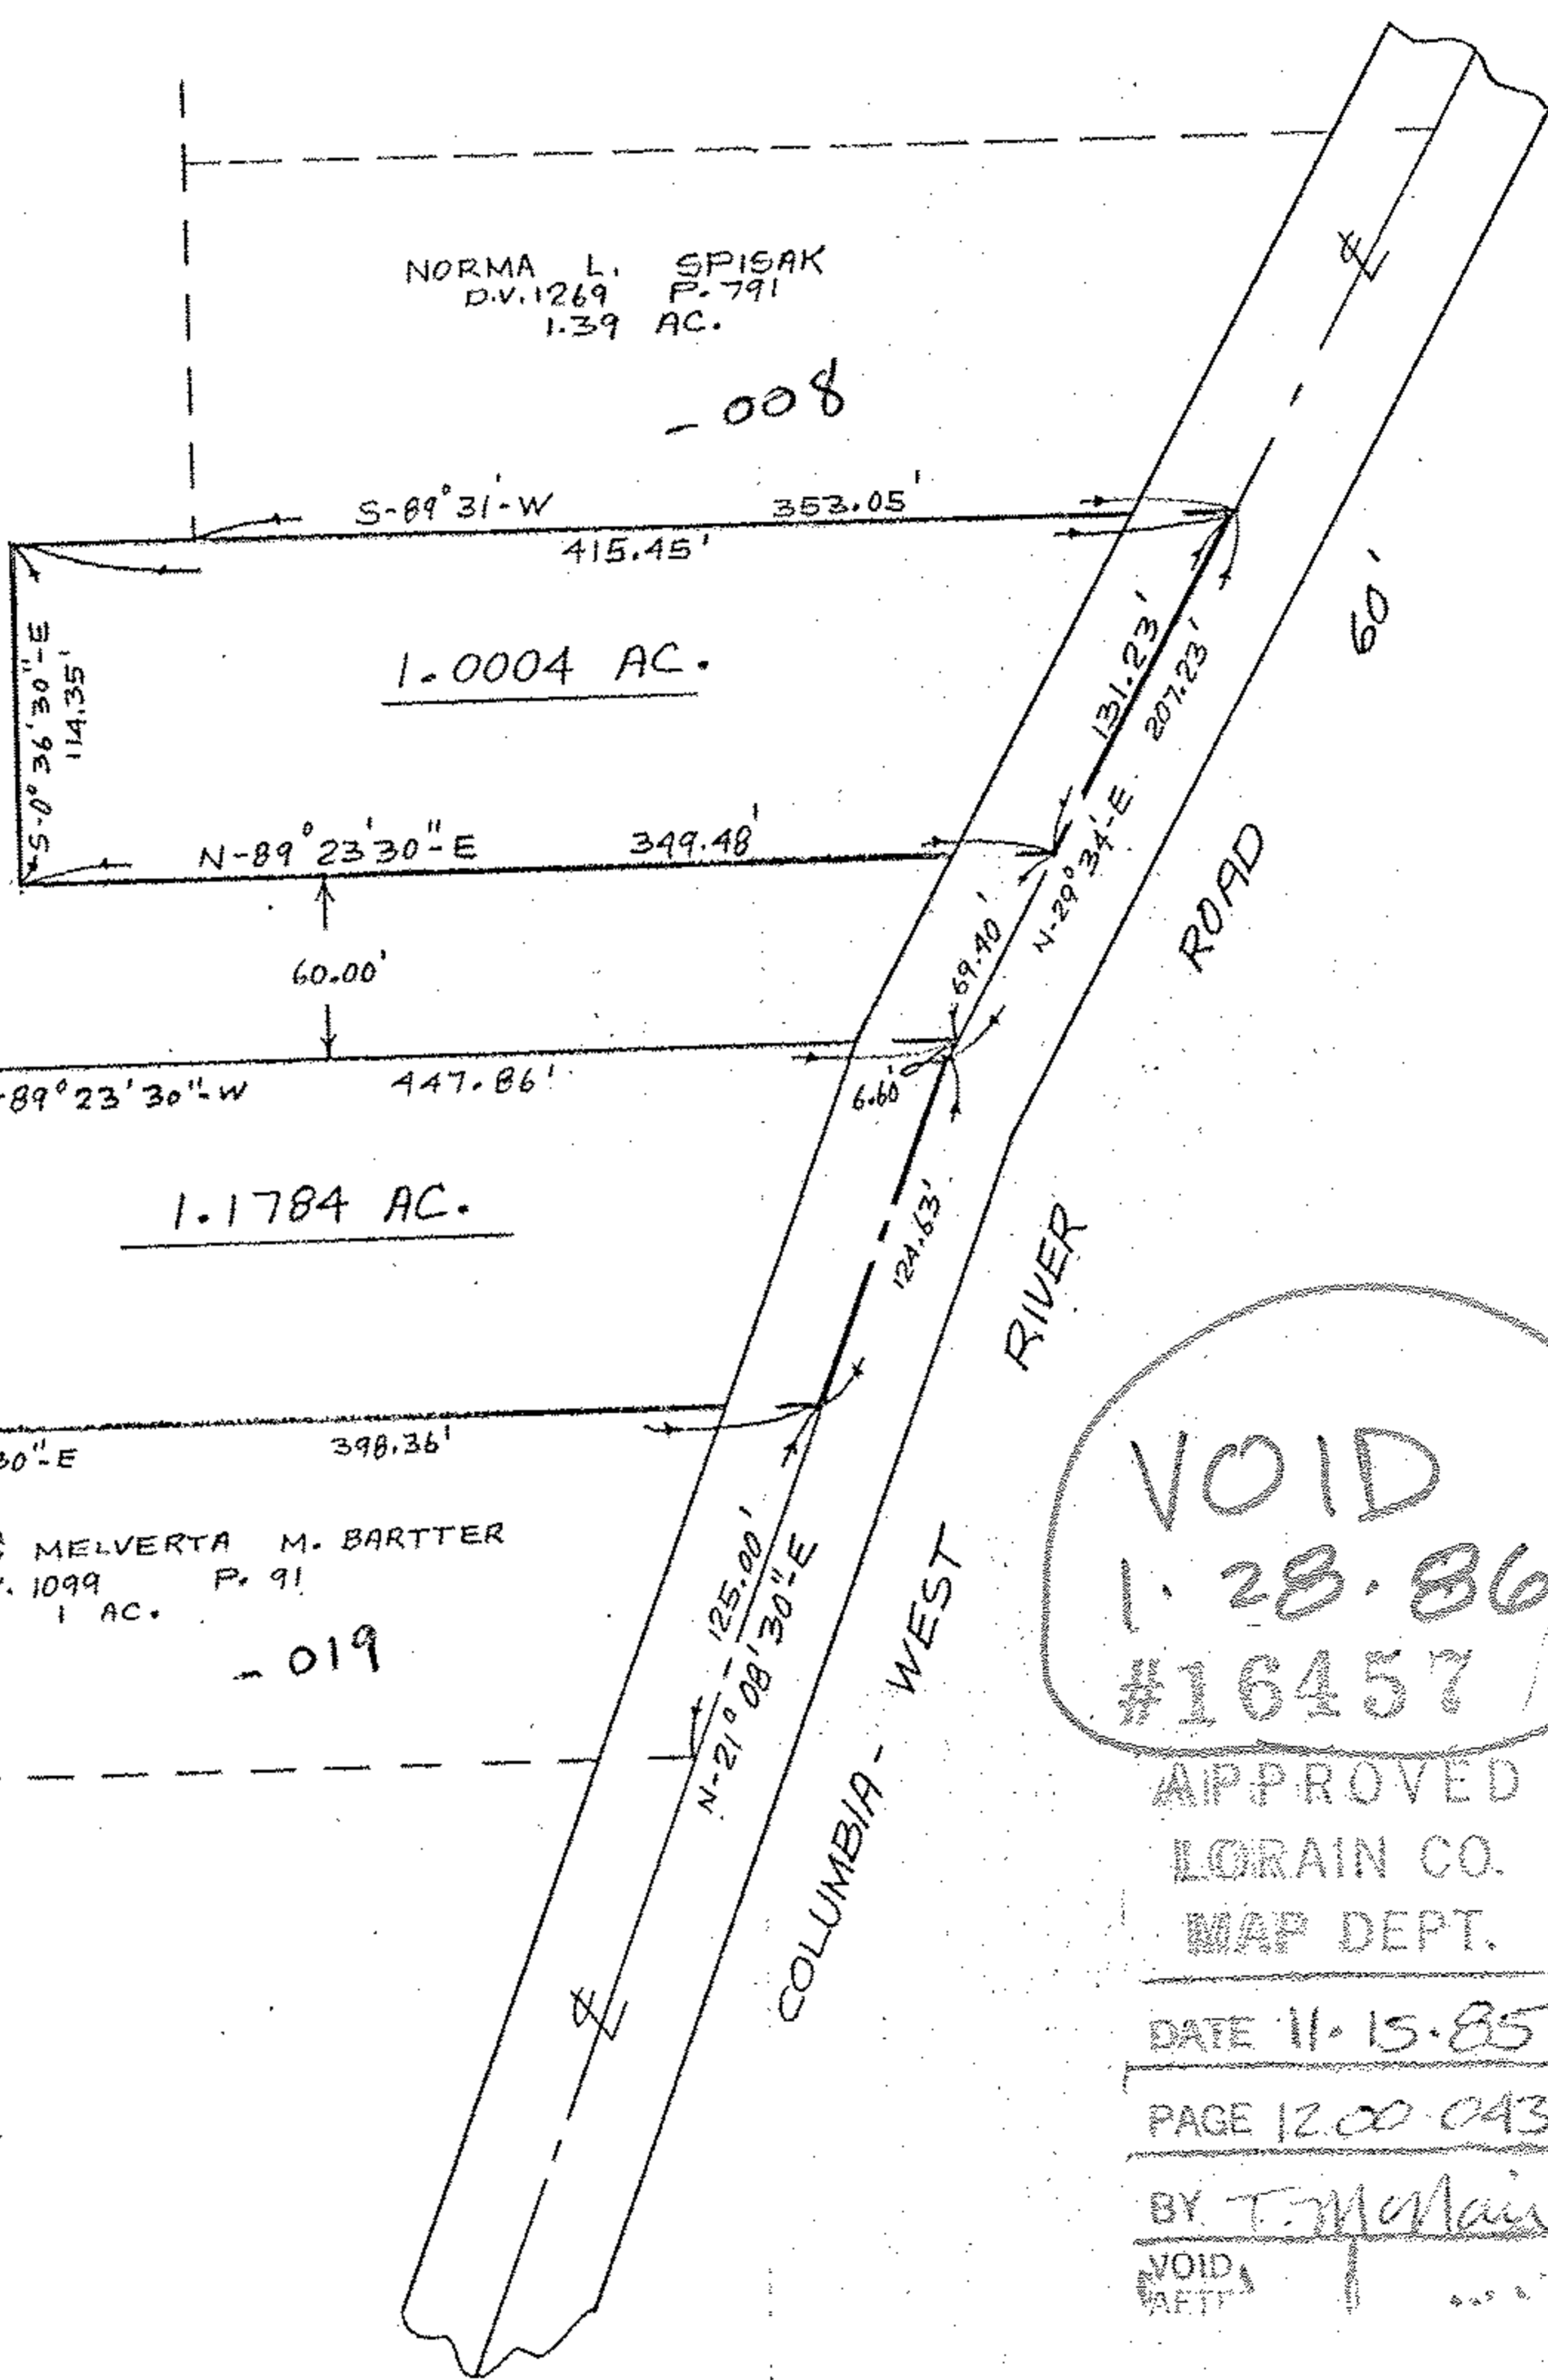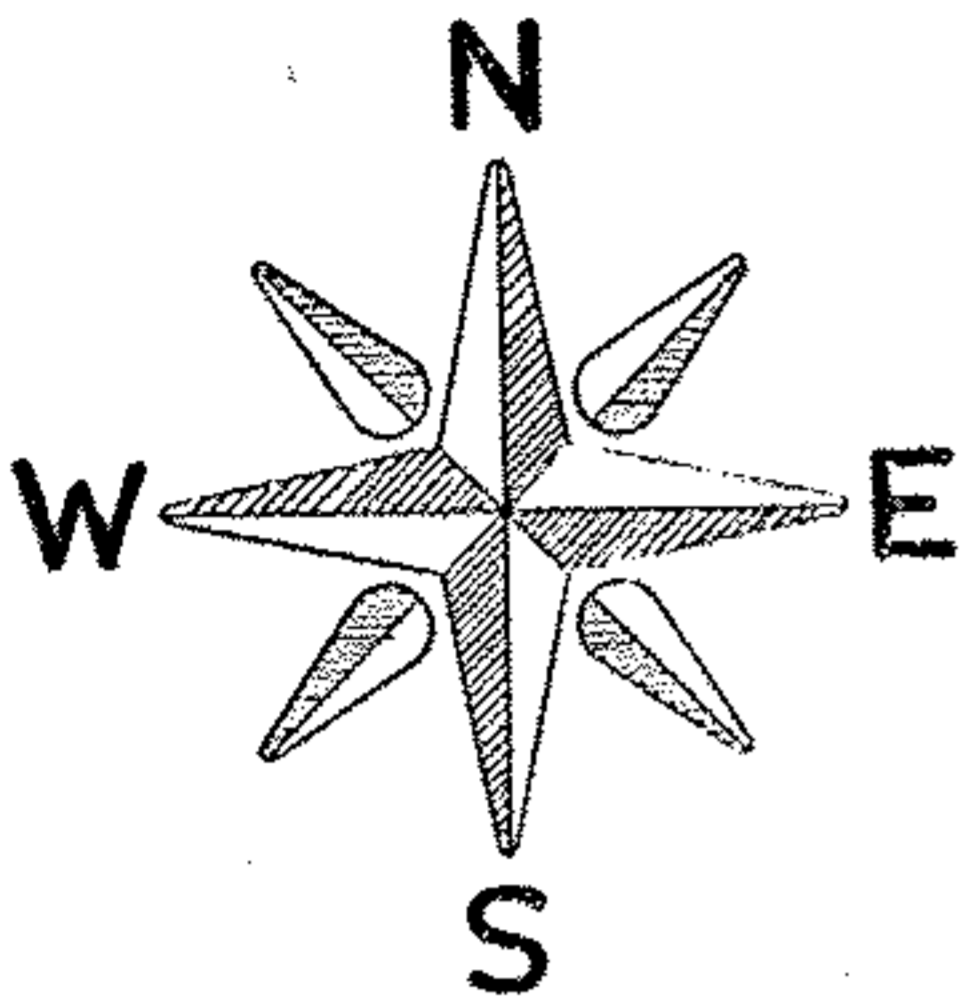

-027  
SB. 60 A

-008

-019

VOID  
1.28.86  
#16457

APPROVED  
LORAIN CO.  
MAP DEPT.

DATE 11-15-85

PAGE 12-00-043-A+B

BY T. McMain

VOID  
AFTER

NOTE: THIS MAP IS BASED ON A SURVEY MADE ON JUNE 15th, 1983

Prepared for: K.B. HOMES

Scale: 1" = 100'

Date: 10-9-85

Dr. by: K.V.S.

Job No 83-62