



KLEINOEDER-SCHMIDT

and ASSOCIATES

ENGINEERS — SURVEYORS — CONSULTANTS IN LAND PLANNING

ELYRIA - HORWALK - MEDINA

OHIO

SURVEY

Sublot(s) _____


Subd'n _____

Township COLUMBIA Tract _____


Orig. Lot(s) PTS. OF 44 & 57 Sec. _____

County of LORAIN State of Ohio

Corporation _____

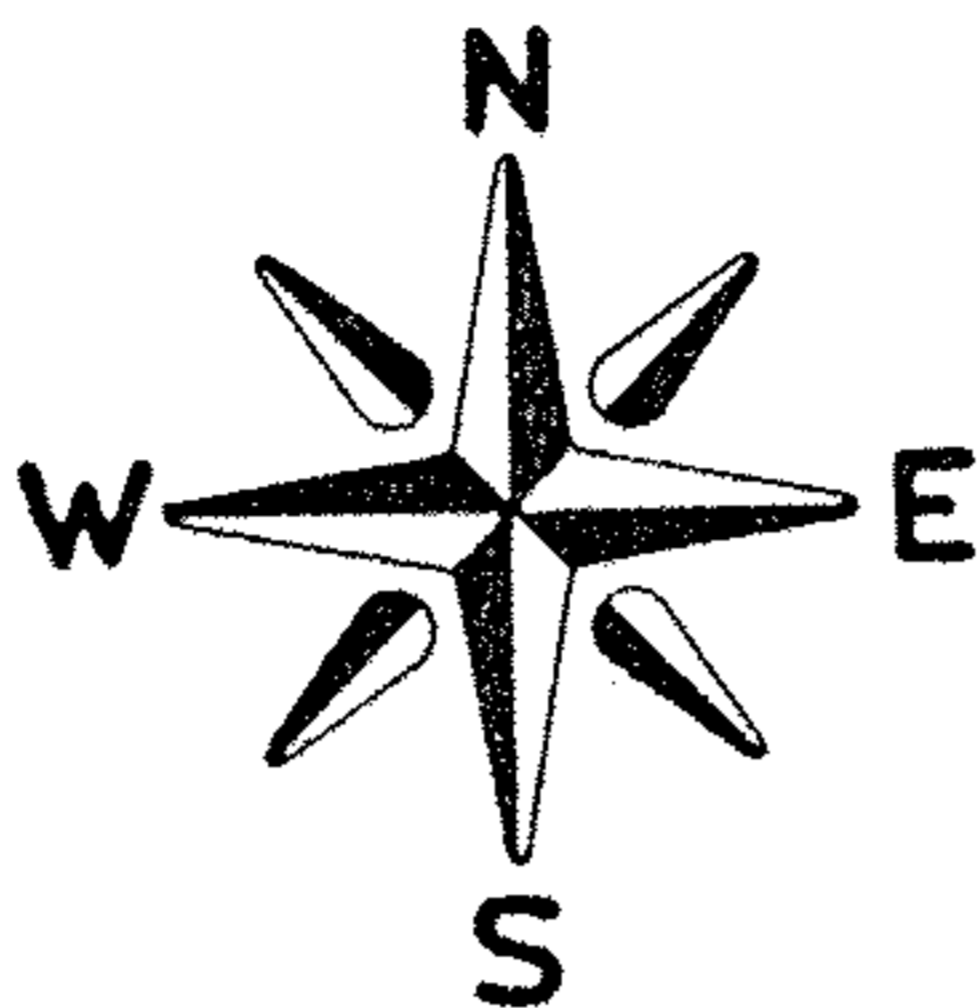

MALCOLM W. & LUCILLE C.
MACCLELLAN
D.V. 408 P. 286

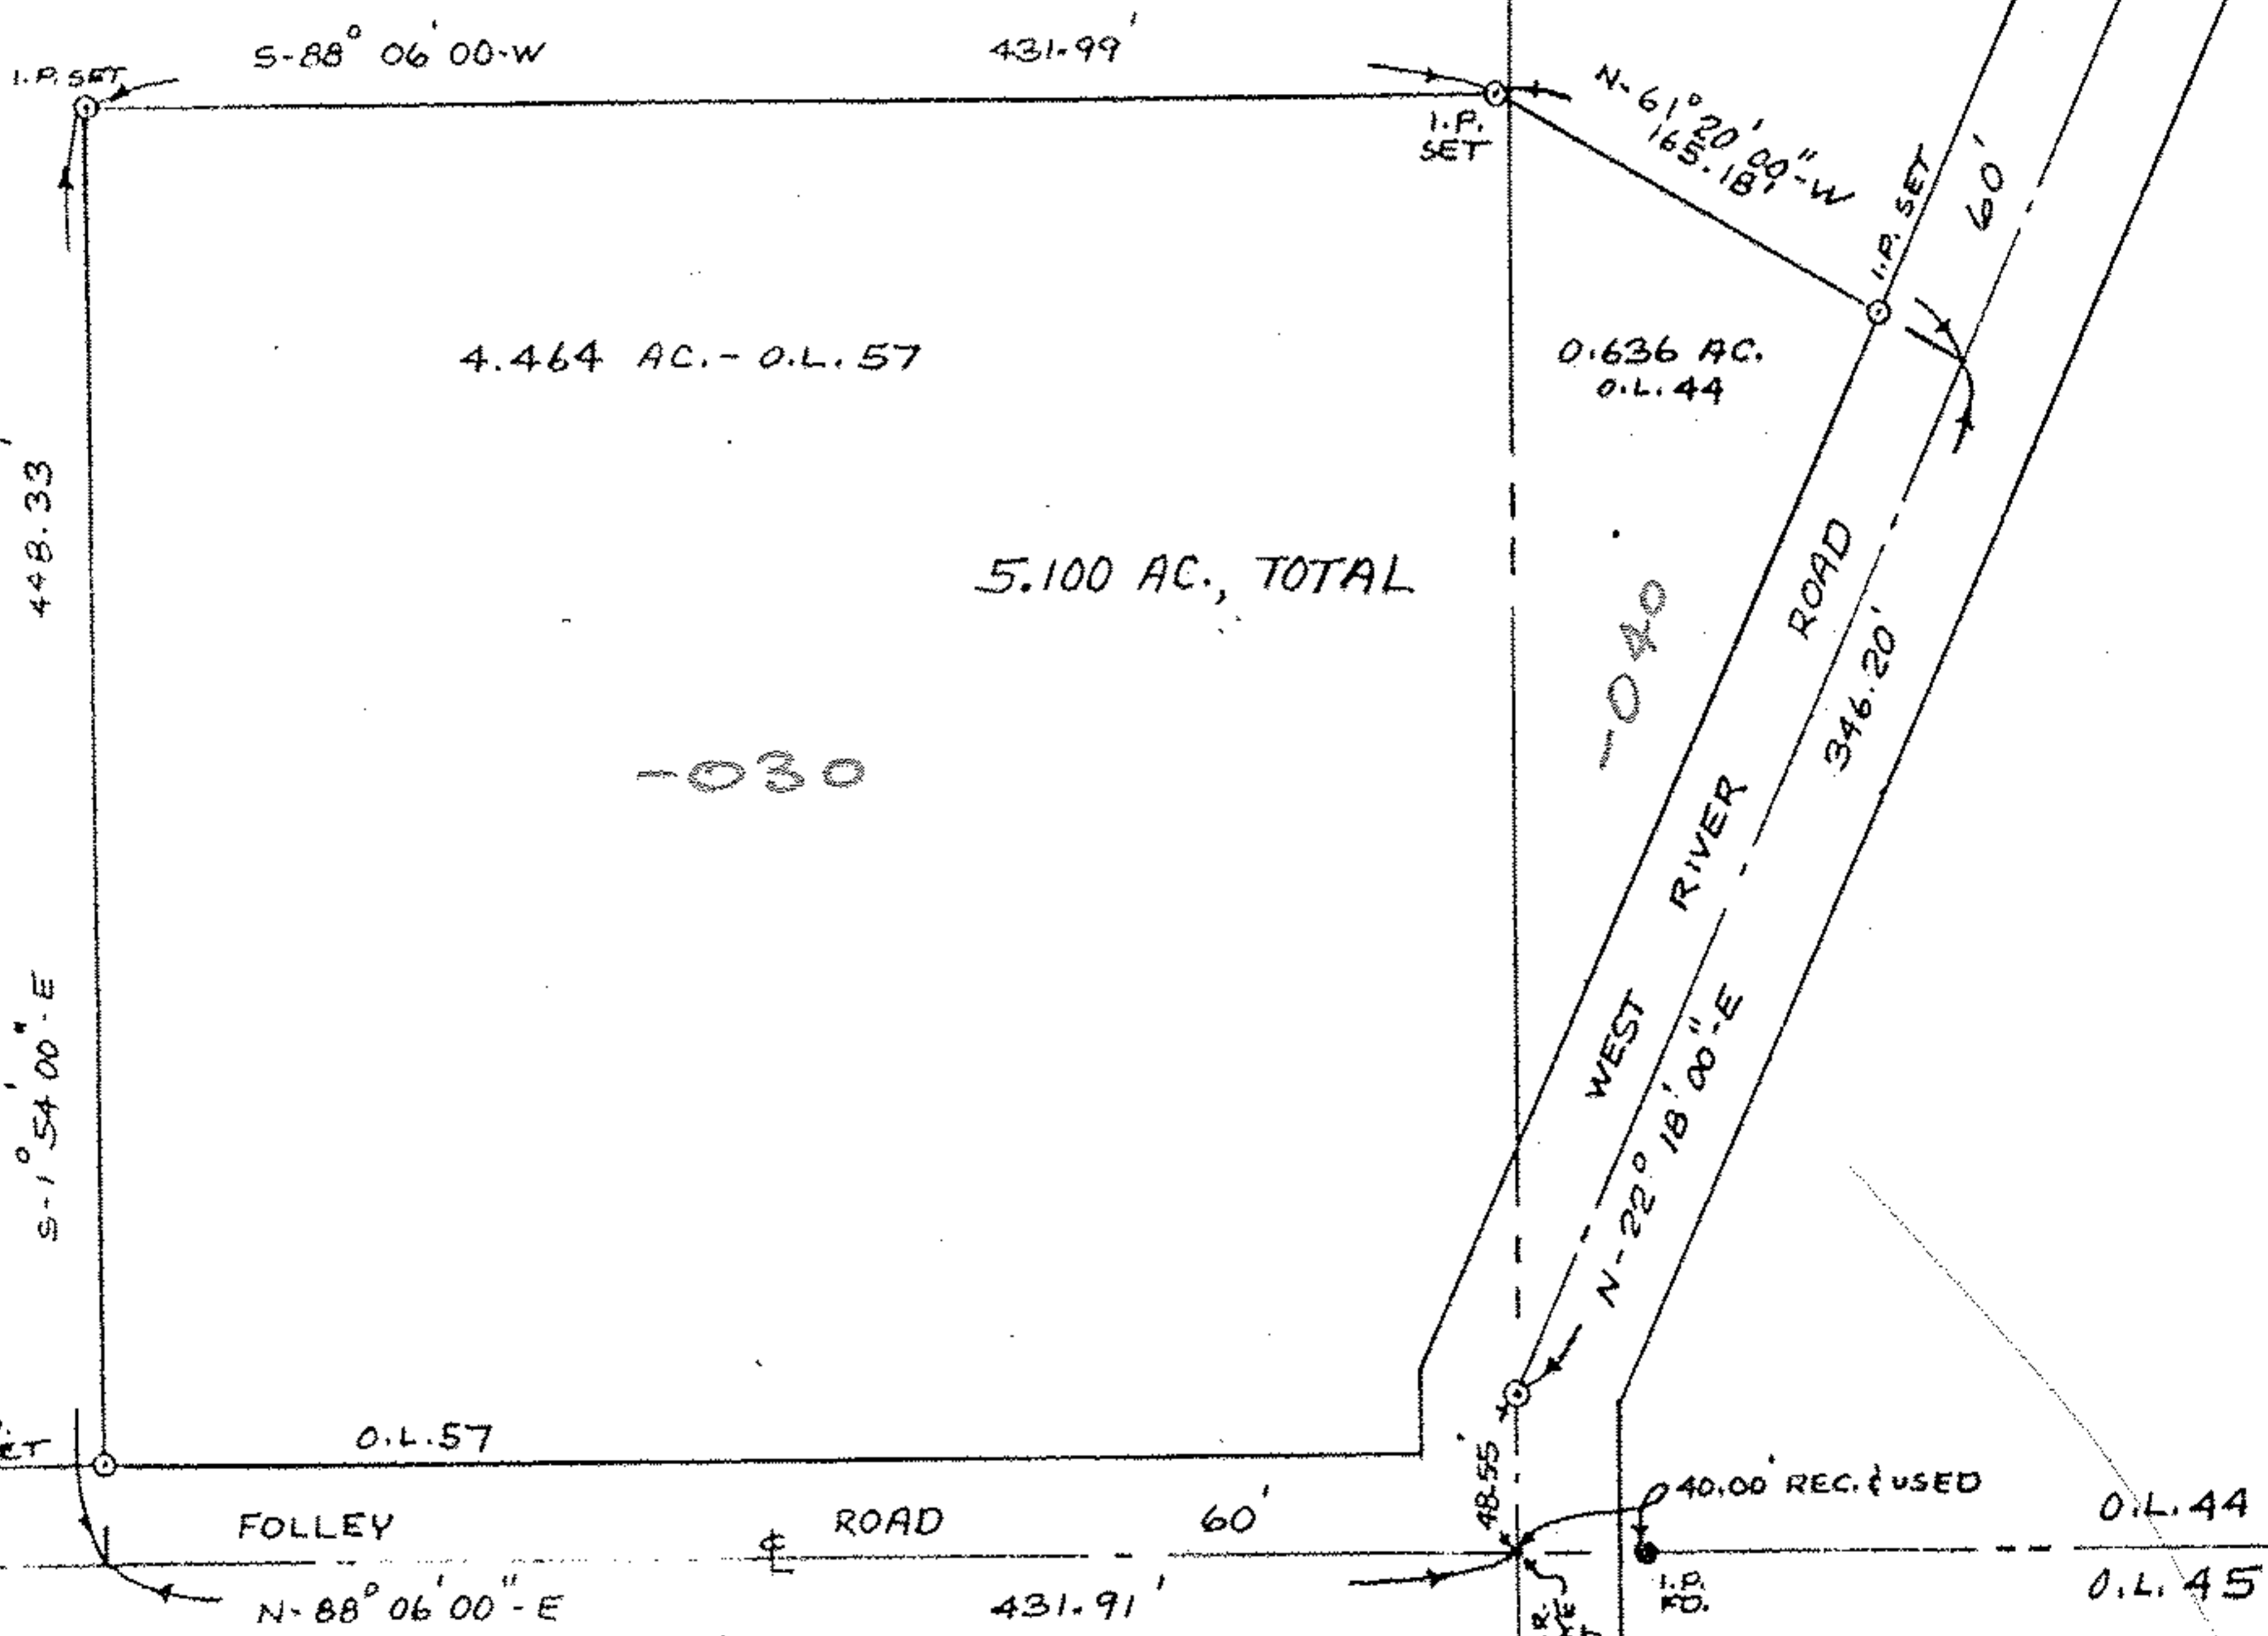

#15215

APPROVED
LORAIN CO.
MAP DEPT.
DATE 8-15-83
PAGE 12-B
BY *[Signature]*
VOID AFTER 15215

12-00-044-000
12-00-057-000

SCAN# 48115
#15215

12-00-044-000-040
12-00-057-000-030

Prepared for:

LUCILLE C. MACCLELLAN

Scale: 1" = 100'

Date: 7-21-83

Dr. by: K.V.S.

Job No 83-81