

14-00-025-000-005, 007


5

14-00-025-000-005, 007

Scan # 48149




Cora W. Avery & H.C. Stevens.  
D. VOL. 164 PG. 179

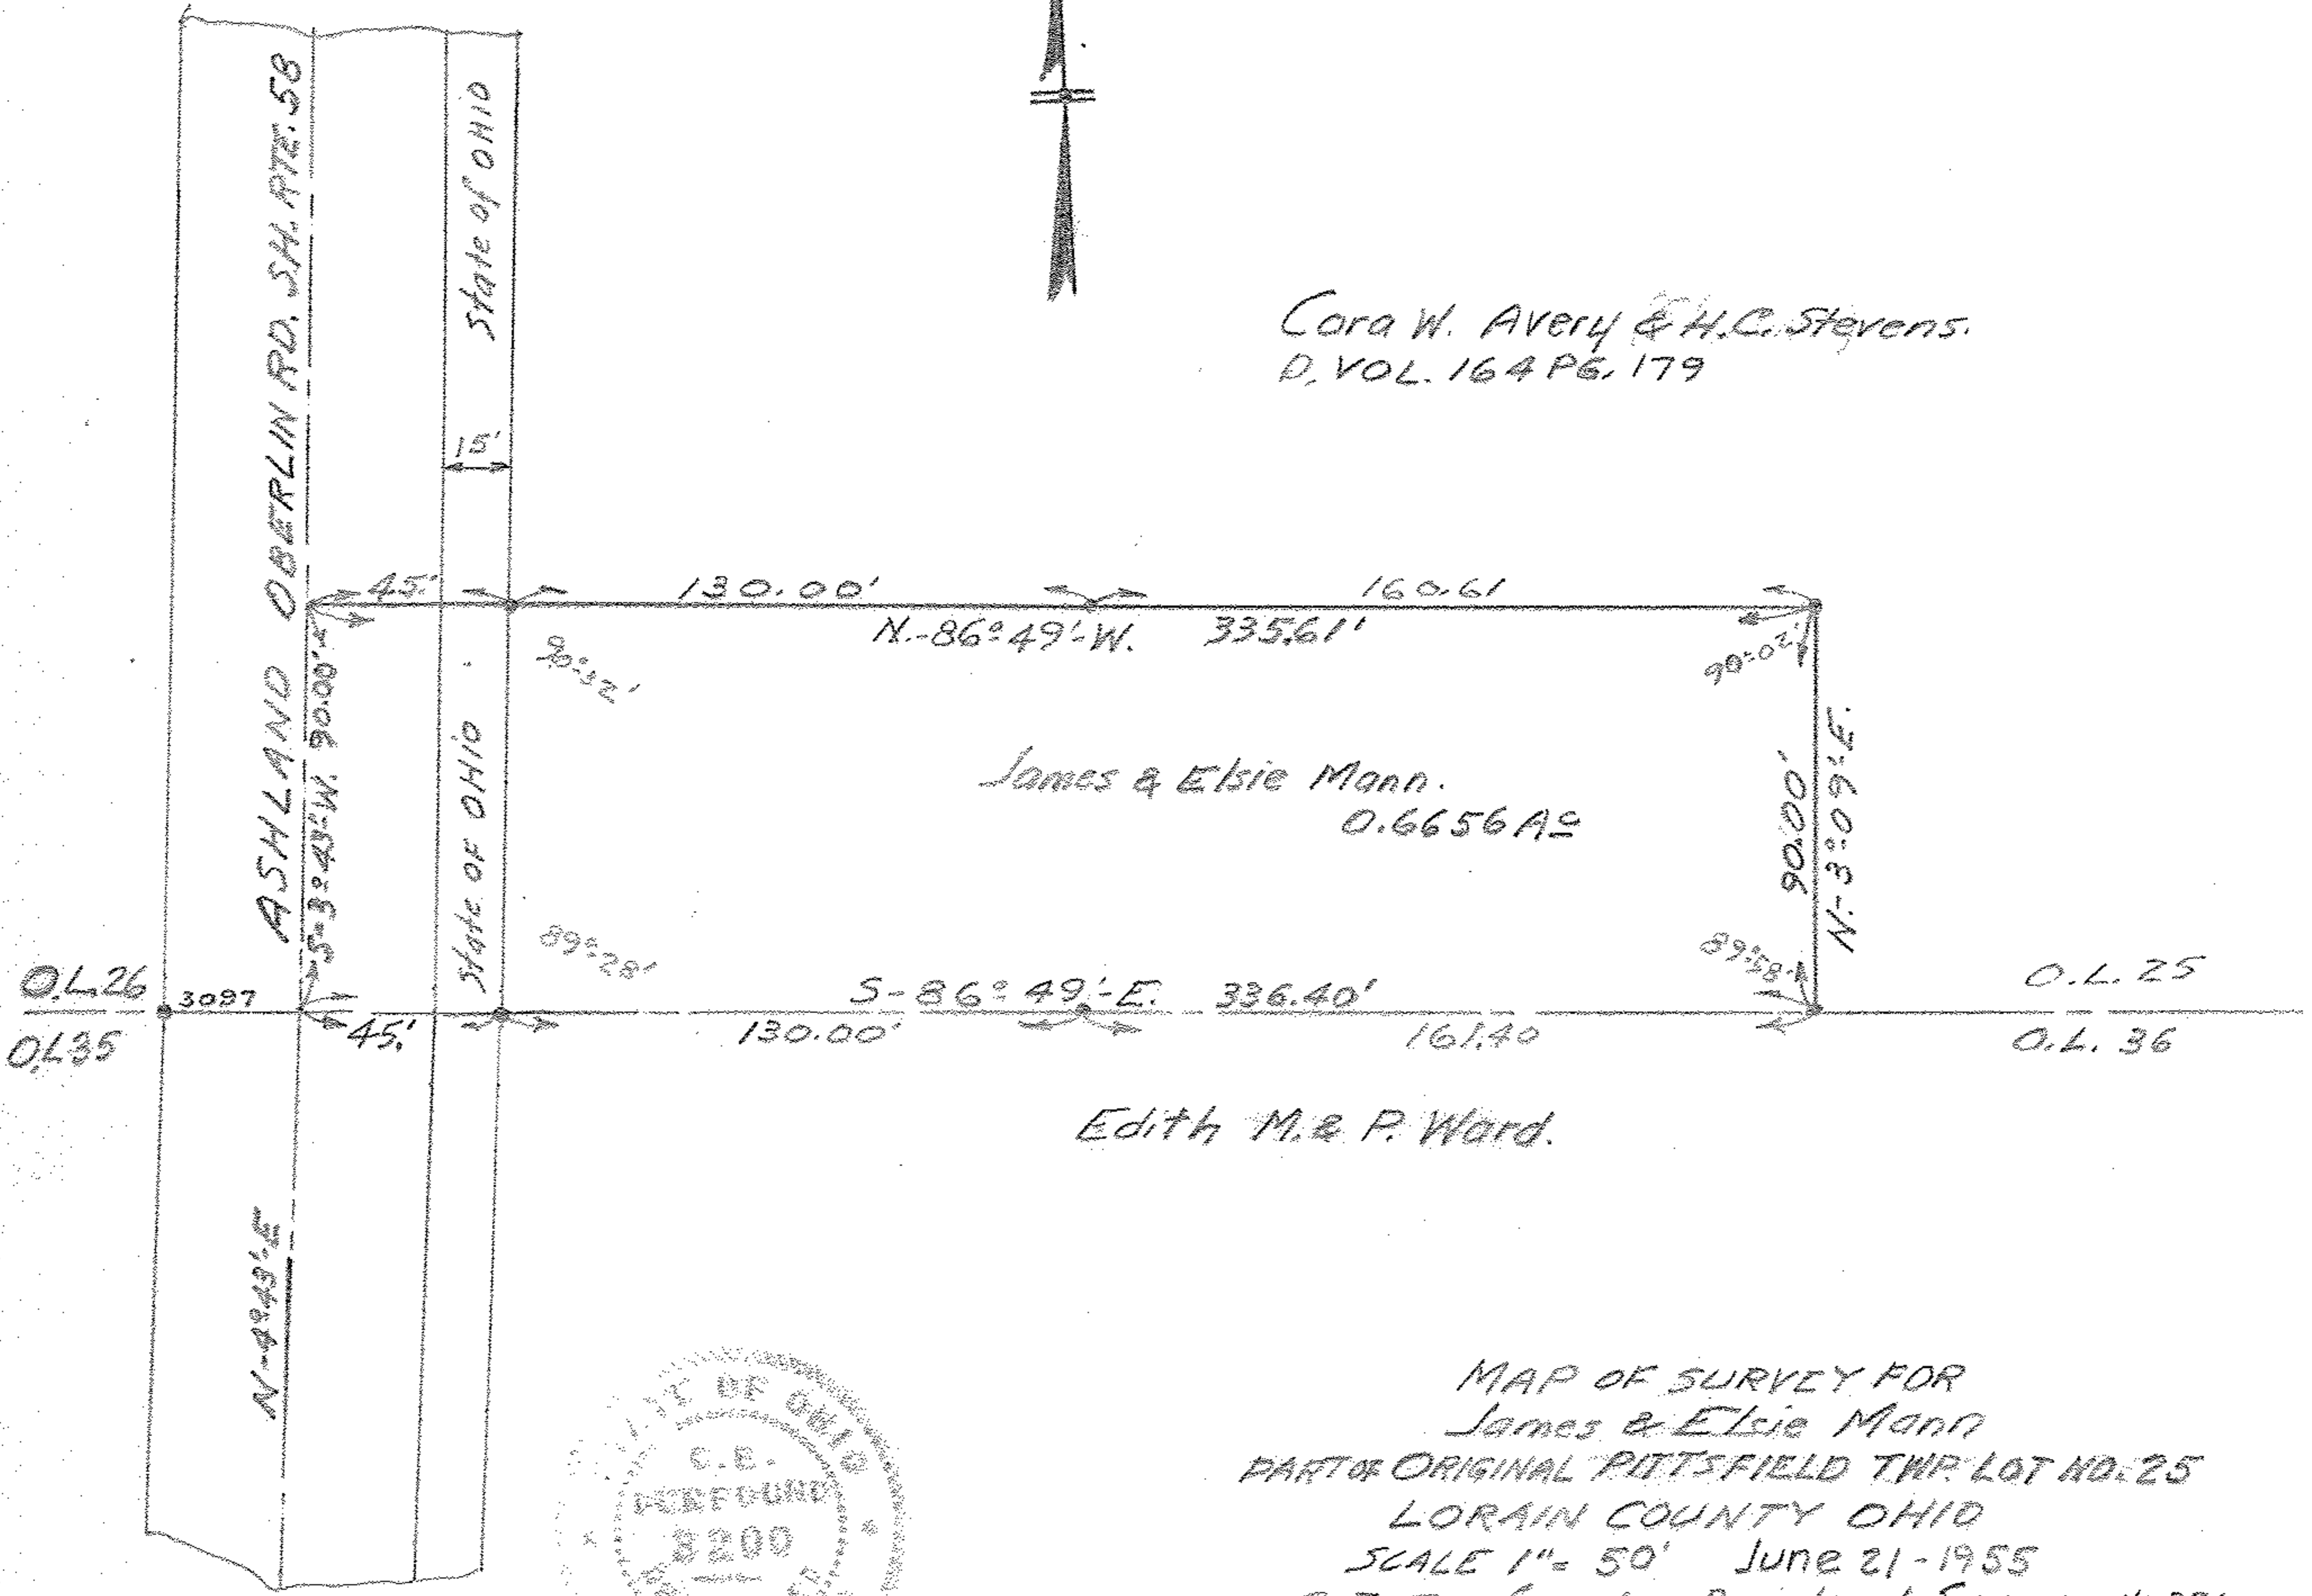

James & Elsie Mann.  
0.6656 AC

Edith M. & P. Ward.

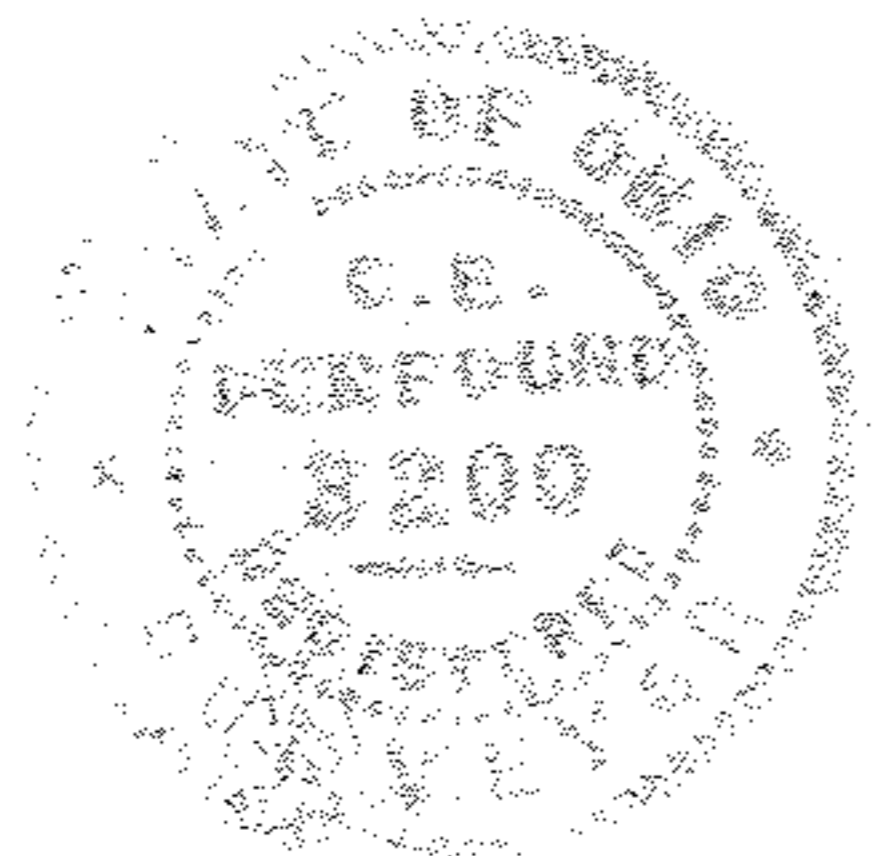

MAP OF SURVEY FOR  
James & Elsie Mann  
PART OF ORIGINAL PITTSFIELD TWP. LOT NO. 25  
LORAIN COUNTY OHIO  
SCALE 1" = 50' June 21-1955  
C.E. Penfound Registered Surveyor No. 3200