

Scan# 49247


15-00-088-000-015, 016

NORTH LINE O.L. 88

MESCHKE, BRENDA G. & JAMES M.
O.R. VOL. 1264, PG. 346




SCALE: 1" = 100'

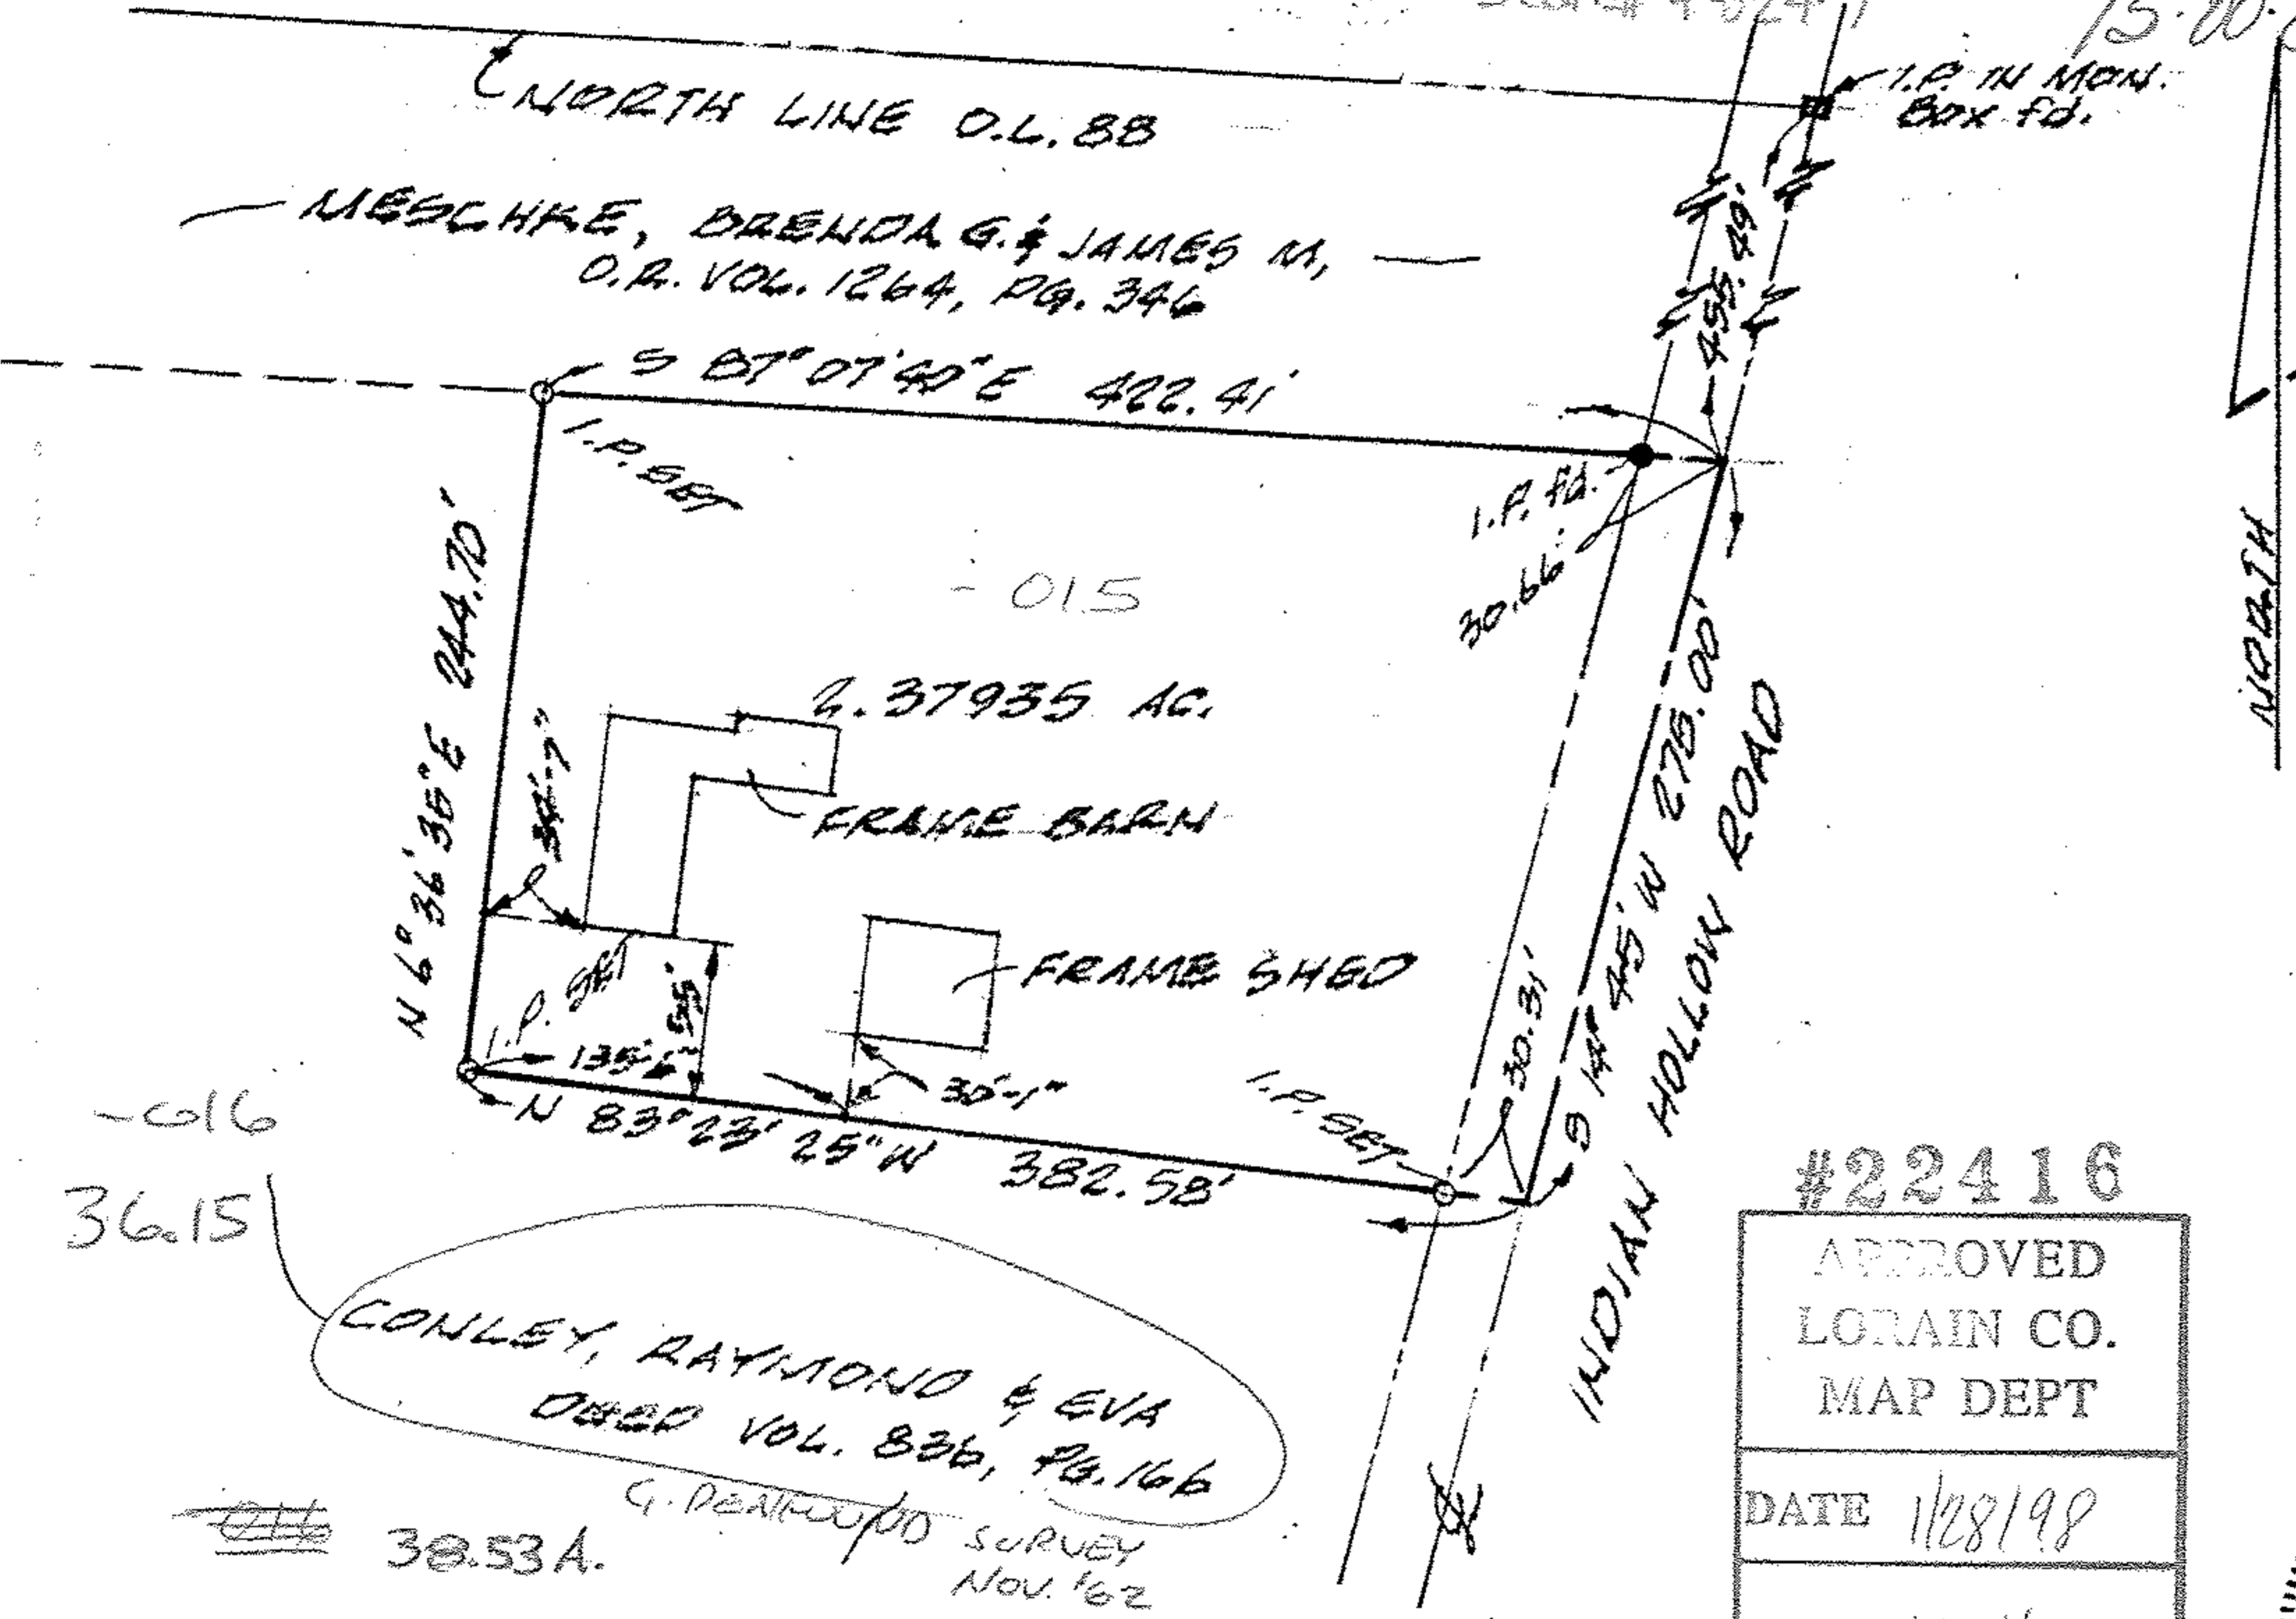

CONLEY, RAYMOND & EVA
O.R. VOL. 836, PG. 166

G. DEAKINS SURVEY
NOV. '62

| |
|------------------------------------|
| #22416 |
| APPROVED LORAIN CO. MAP DEPT |
| DATE 1/28/98 |
| PAGE 15-H |
| BY K. Colbert |

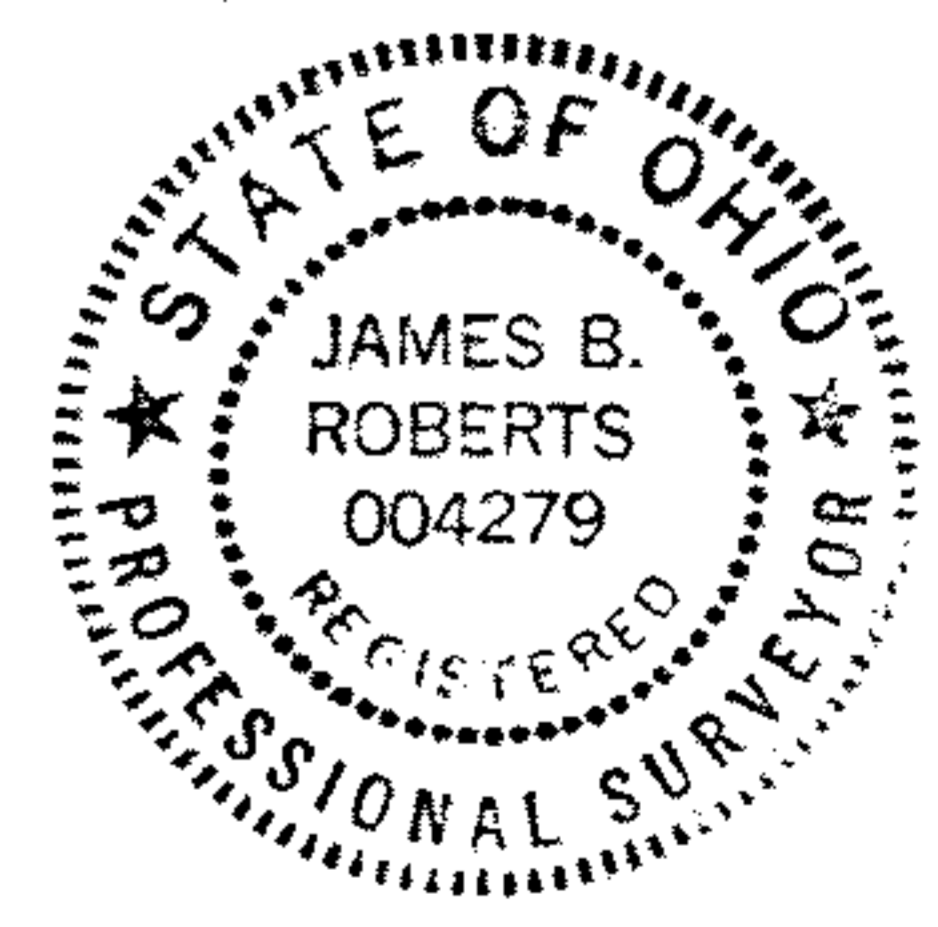

MAP OF PARCEL SPLIT SURVEY
PREPARED FOR BRIAN DUPLAGA

PART OF ORIG. LAGRANGE TWP. LOT No. 88
LORAIN COUNTY OHIO

REF: SPLIT FROM PP# 15-00-088-000-009

K. E. McCARTNEY & ASSOCIATES

AUGUST, 1997

4979717