

Scan # 40258
 15.00.096.012.013
 Parent 004


PLAT OF BOUNDARY SURVEY
DAVID FRENCH
 PART OF ORIGINAL LOT 96
 TOWNSHIP OF LAGRANGE, LORAIN COUNTY, OHIO

Legend


- ⊙ 50" Oak Tree
- Iron Pipe Found
- △ Iron Pin Found
- ⊠ Fence Post Found
- Ⓜ Iron Pin In Monument Box Found
- ⊙ Magnetic PK Spike Set
- ▲ 5/8" Iron Pin Set with Cap Stamped "Kelsner 7871"



BEARINGS ARE ASSUMED.
 ERROR OF CLOSURE IS LESS THAN 1:10,000.

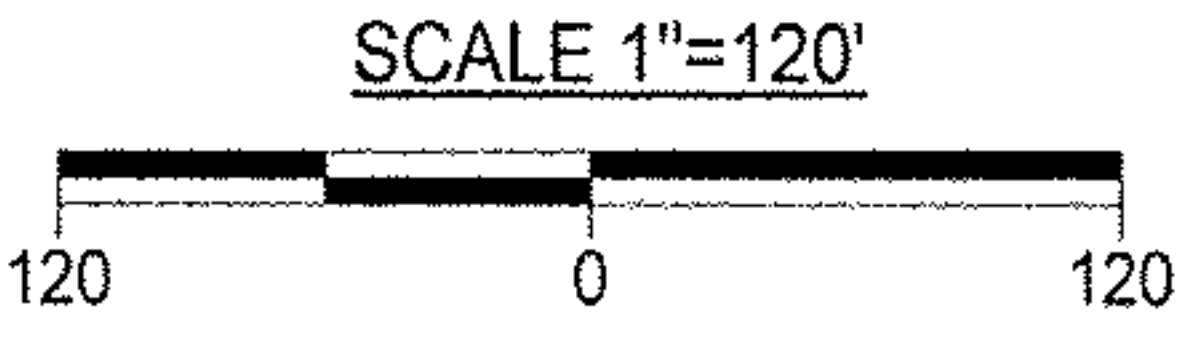

WEST LINE OF O.L. 96
 N 0°17'10" E 2238.17'

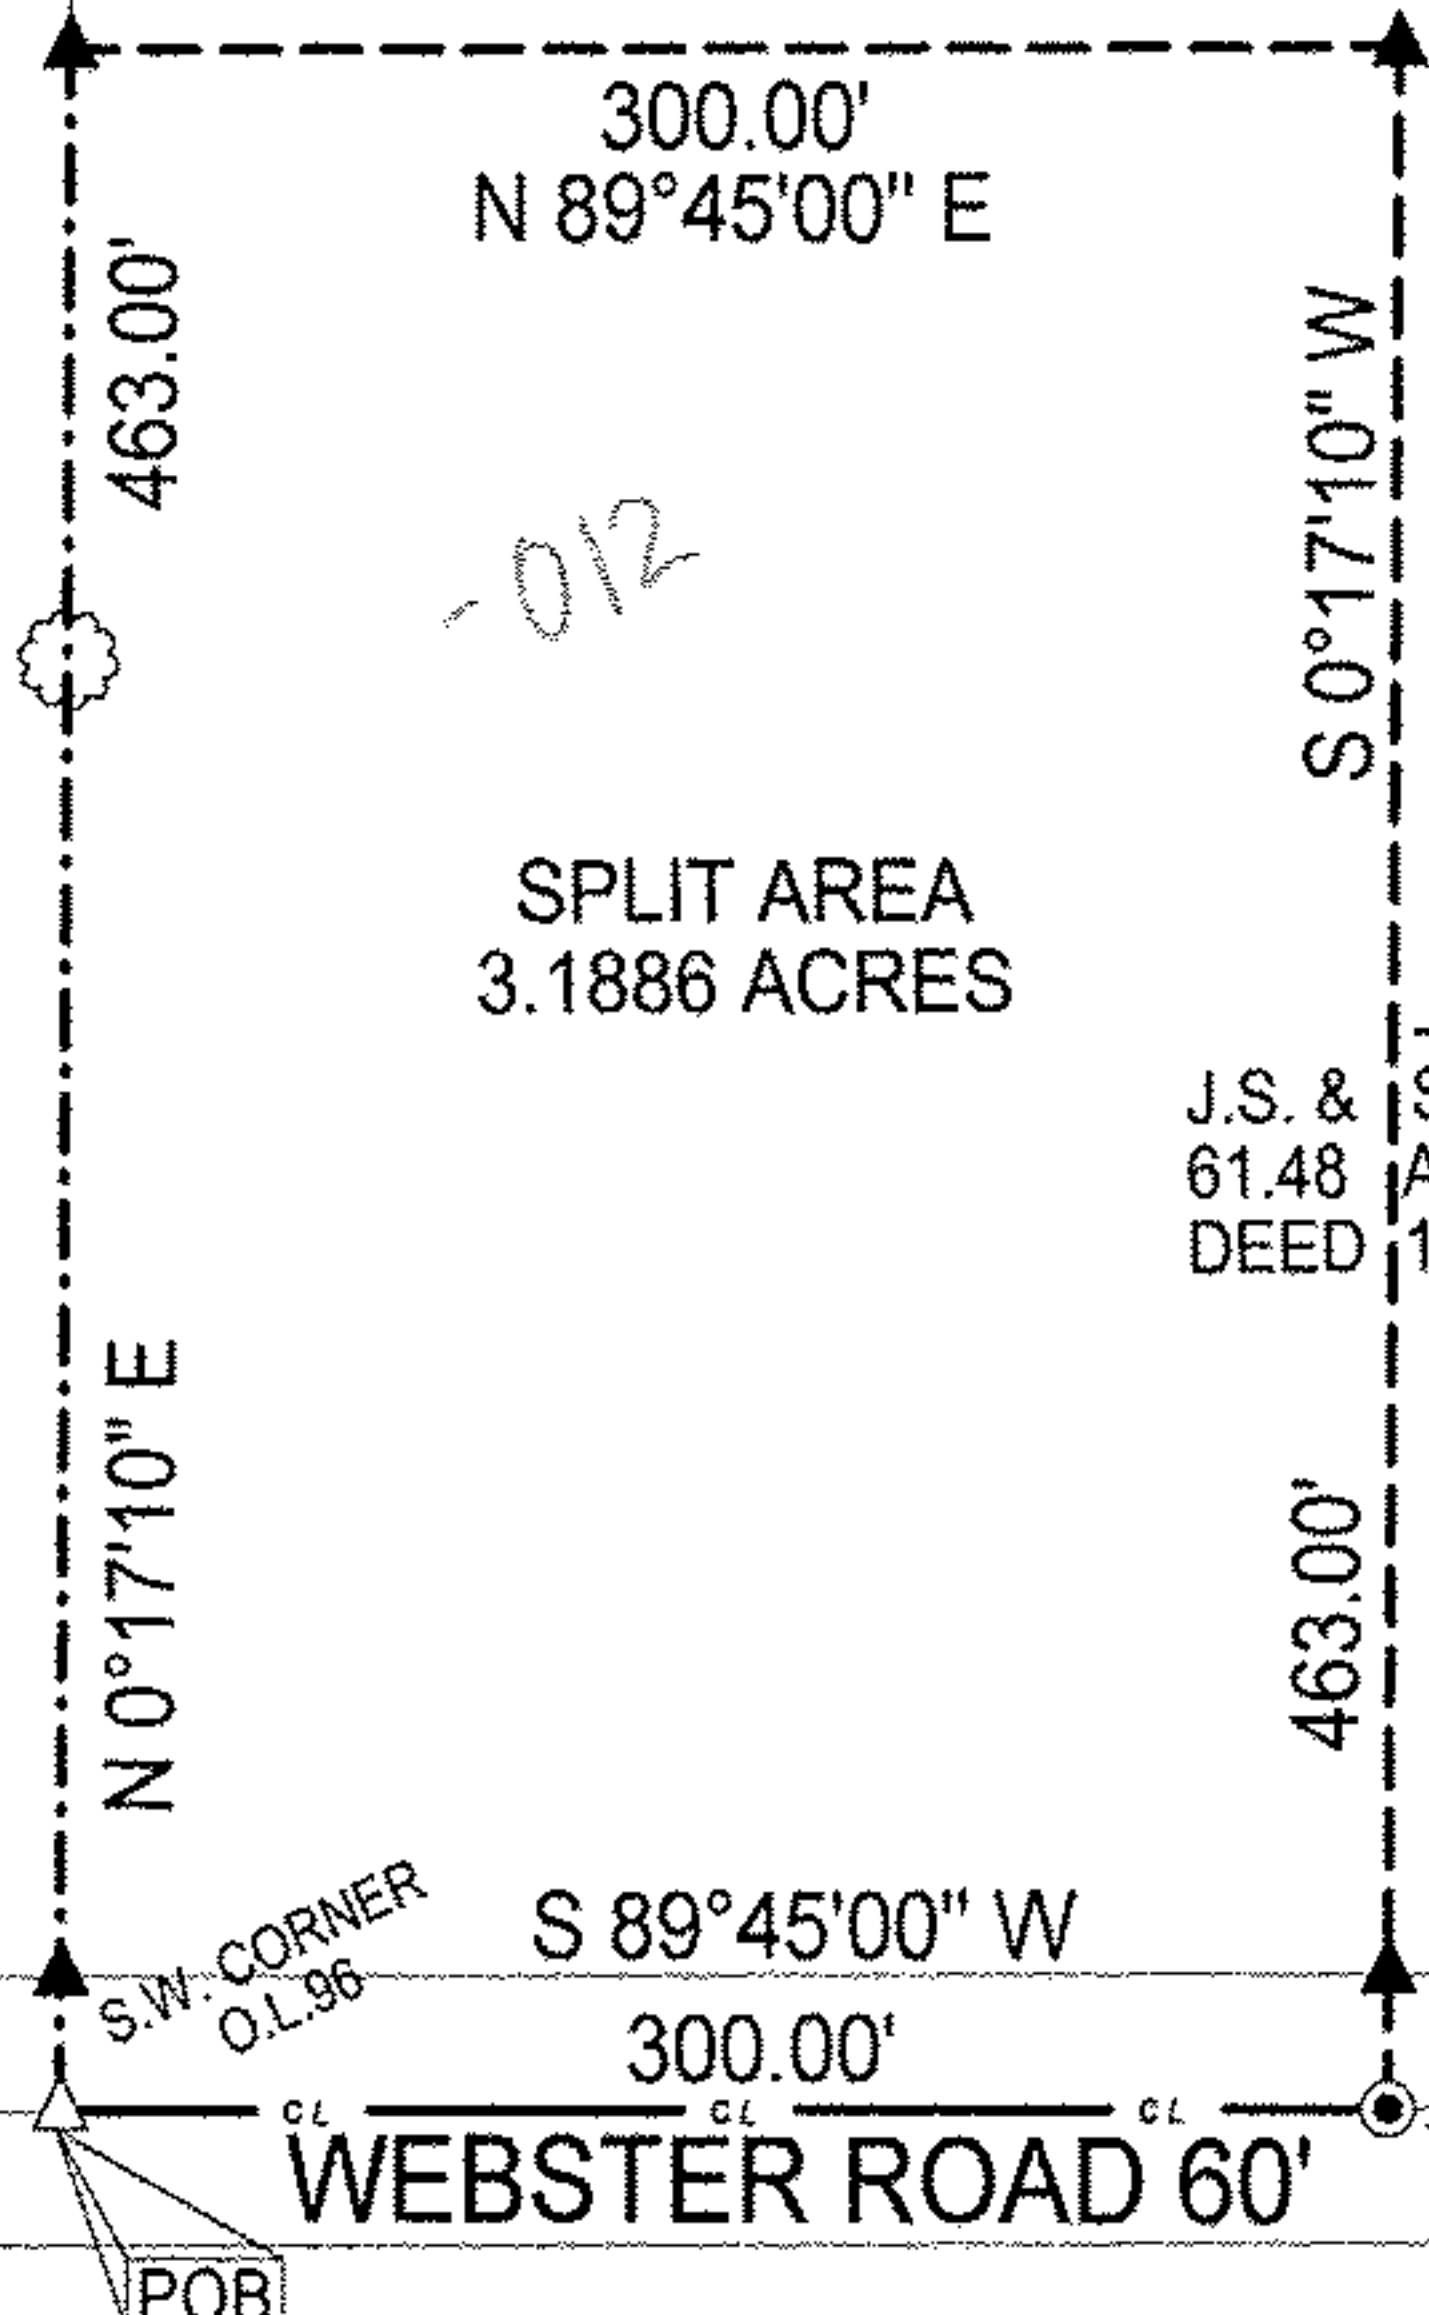

No 01225
 APPROVED
 LORAIN CO.
 MAY DEPT
 DATE 10/11/02
 PAGE 15-F
 BY JHATFIELD
 * 02-01225

-012
 -013
 J.S. & S.L. FRENCH
 61.48 ACRES
 DEED 1162, P. 385

NOTE:
 ALL IRON PIN REFERENCES SET
 ARE PLACED ON LINE AT 30.00'.



LAUNDON • SIMON • KELSER & ASSOC., INC.
 PROFESSIONAL LAND SURVEYORS
 110 MIDDLE AVE. • ELYRIA, OHIO • 44035
 PHONE (440) 322-7625

DATE:	08/23/01
JOB NO.:	013381

Alex Kelsner
 Alex Kelsner
 RLS #7871