


OR 973 Pg 38  
Michael A & Tamara  
Kessinger

OR 249 Pg 562


Pheasant Run Village

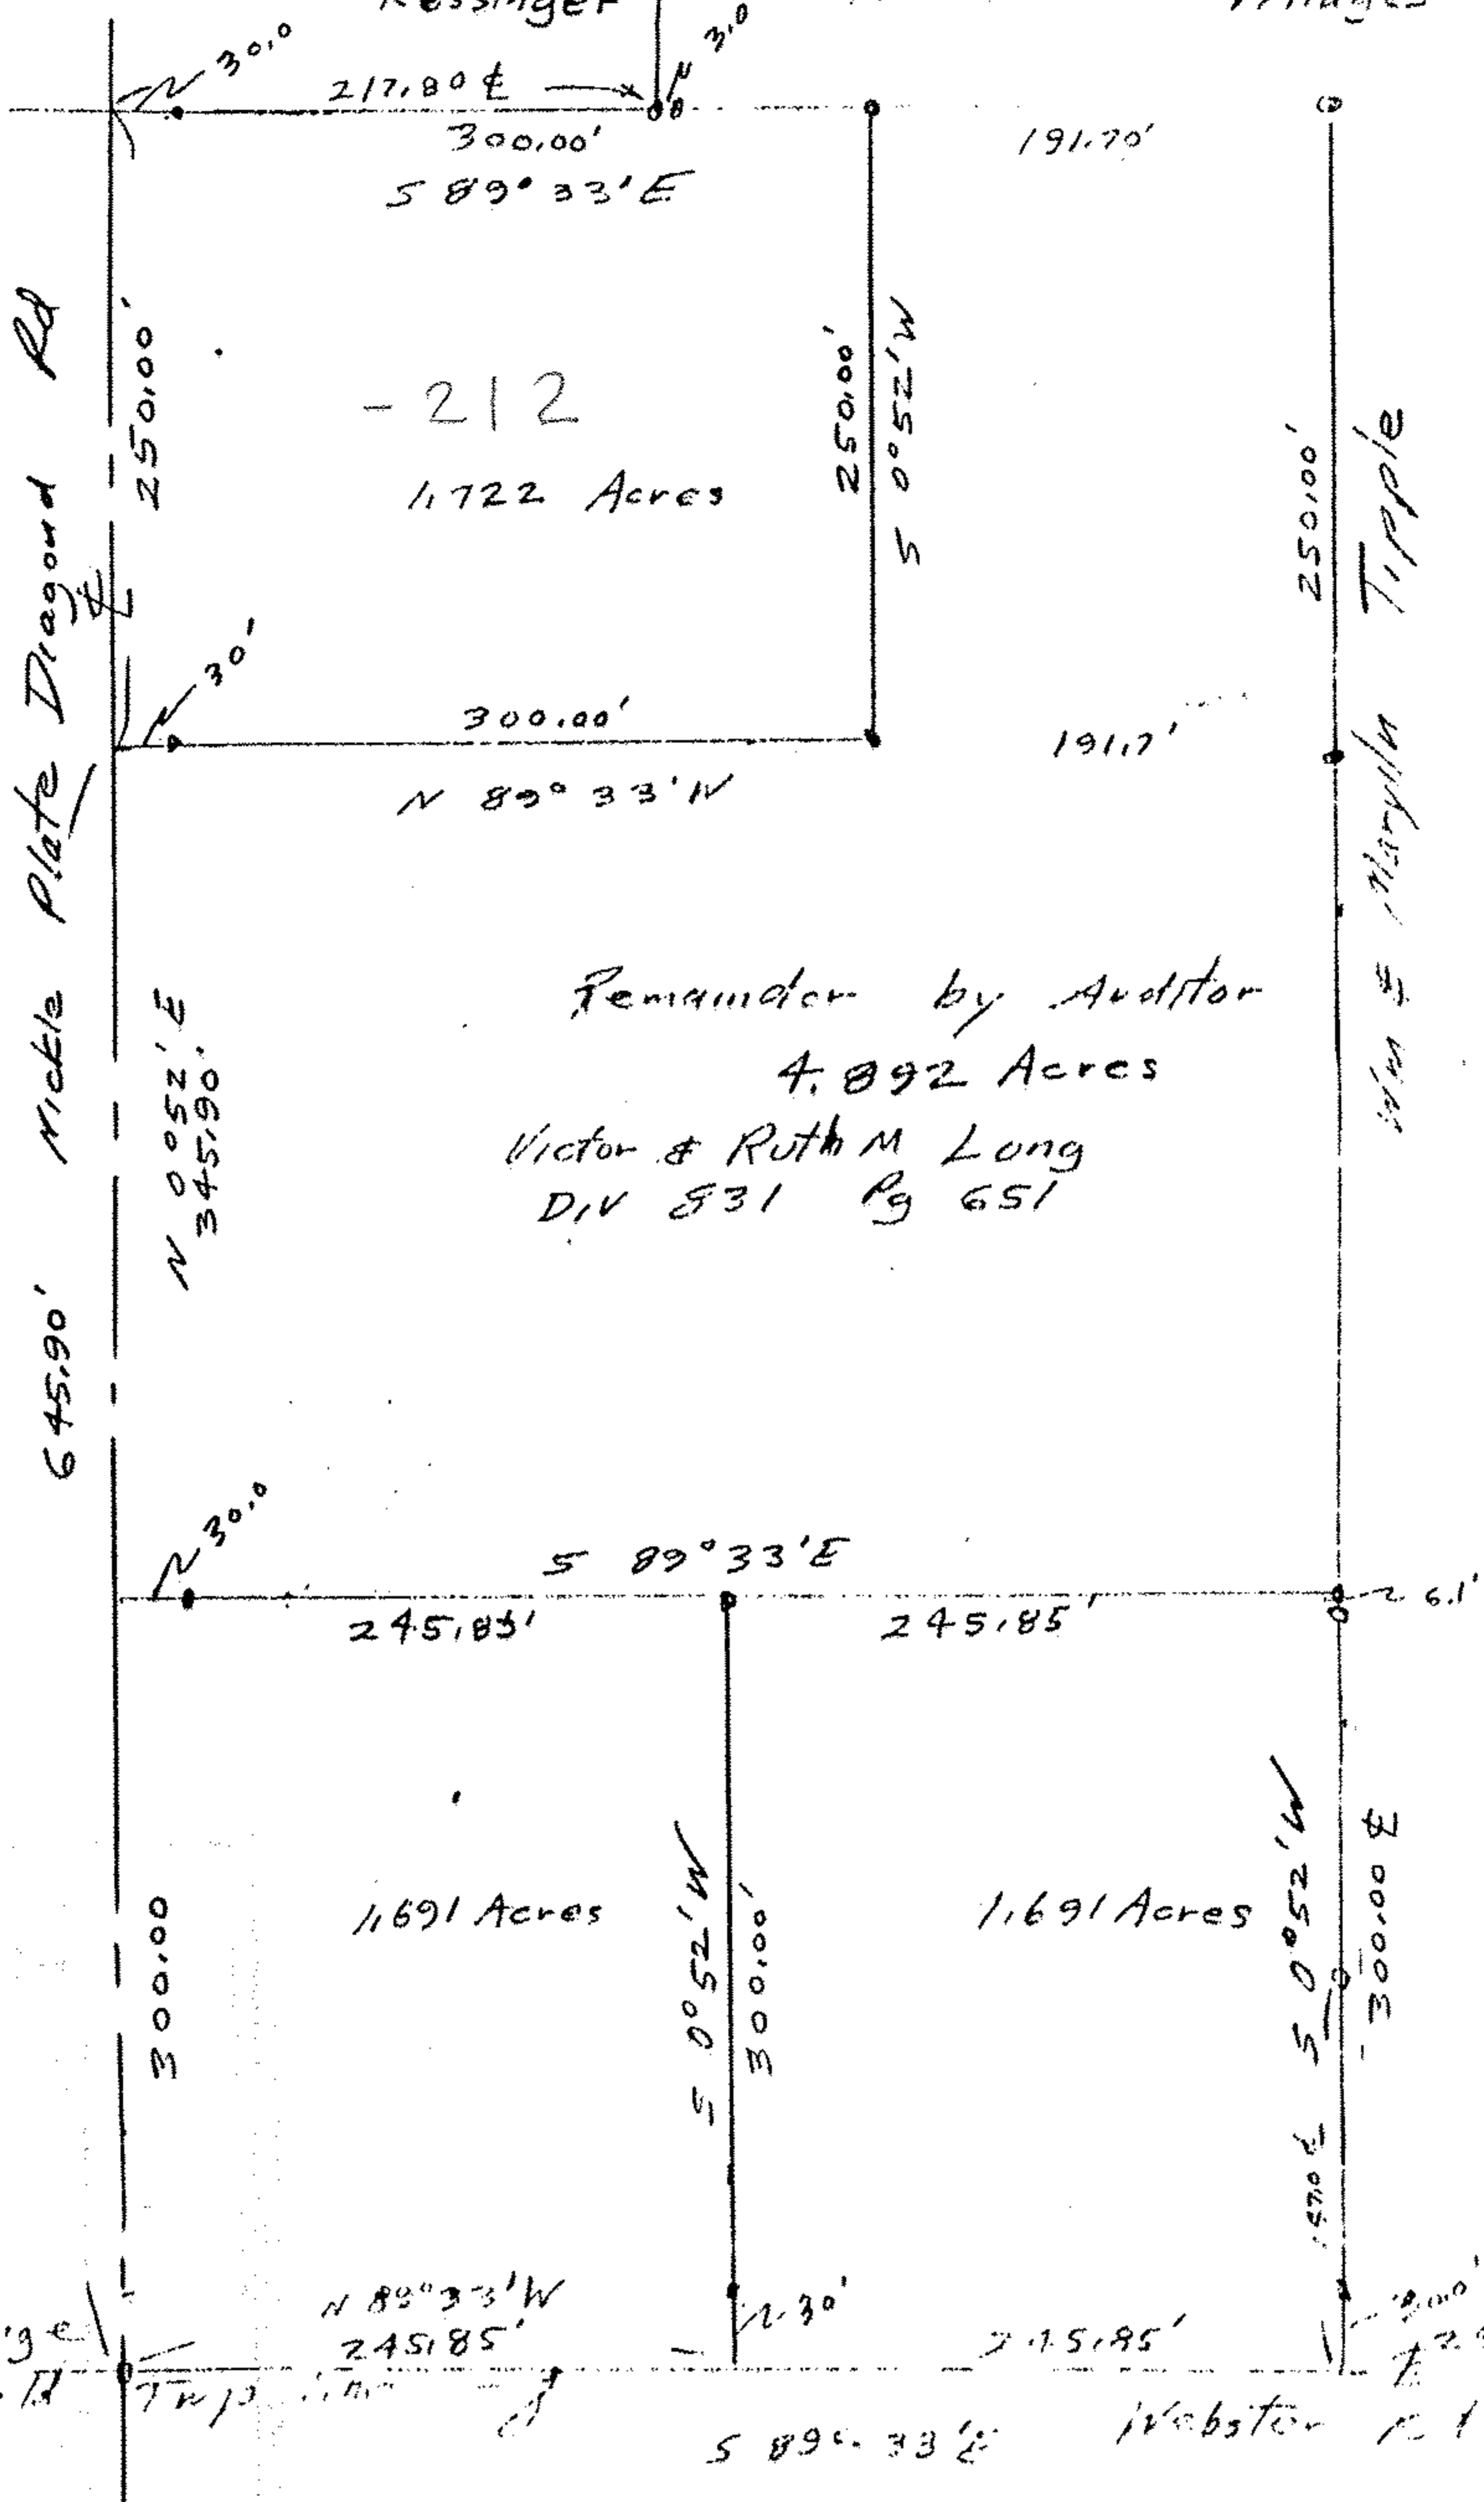

15.00-099.101.212  
Scan# 48266 15-00-099-A

- Monument box
- iron pipes fld
- iron pipes set

John Poznywak  
Reg Surveyor 5292

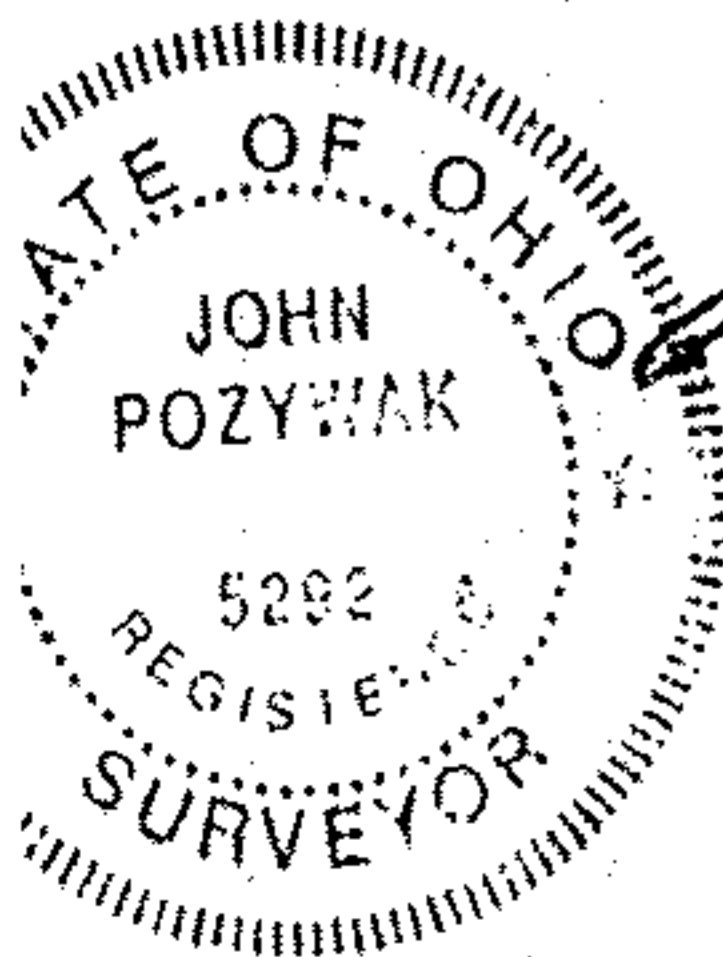

Survey of Parcel Splits  
for Victor Long  
Original Lot 99  
LaGrange Township  
Lorain County Ohio  
Scale 1"=100' Dec 26 19