



KLEINOEDER · SCHMIDT

and ASSOCIATES

ENGINEERS — SURVEYORS — CONSULTANTS IN LAND PLANNING

ELYRIA · HORWALK · MEDINA

OHIO

SURVEY

9159

Sublot(s) _____

Subd'n _____

Township LAGRANGE Tract _____

Orig. Lot(s) 100 Sec. _____


County of LORAIN State of Ohio

Corporation _____

OCT 16 1975

DEC 31 1975

WILLIAM F. & RUTH SPENCER
D.V. 894 PP. 260 & 261
78.5279 AC.

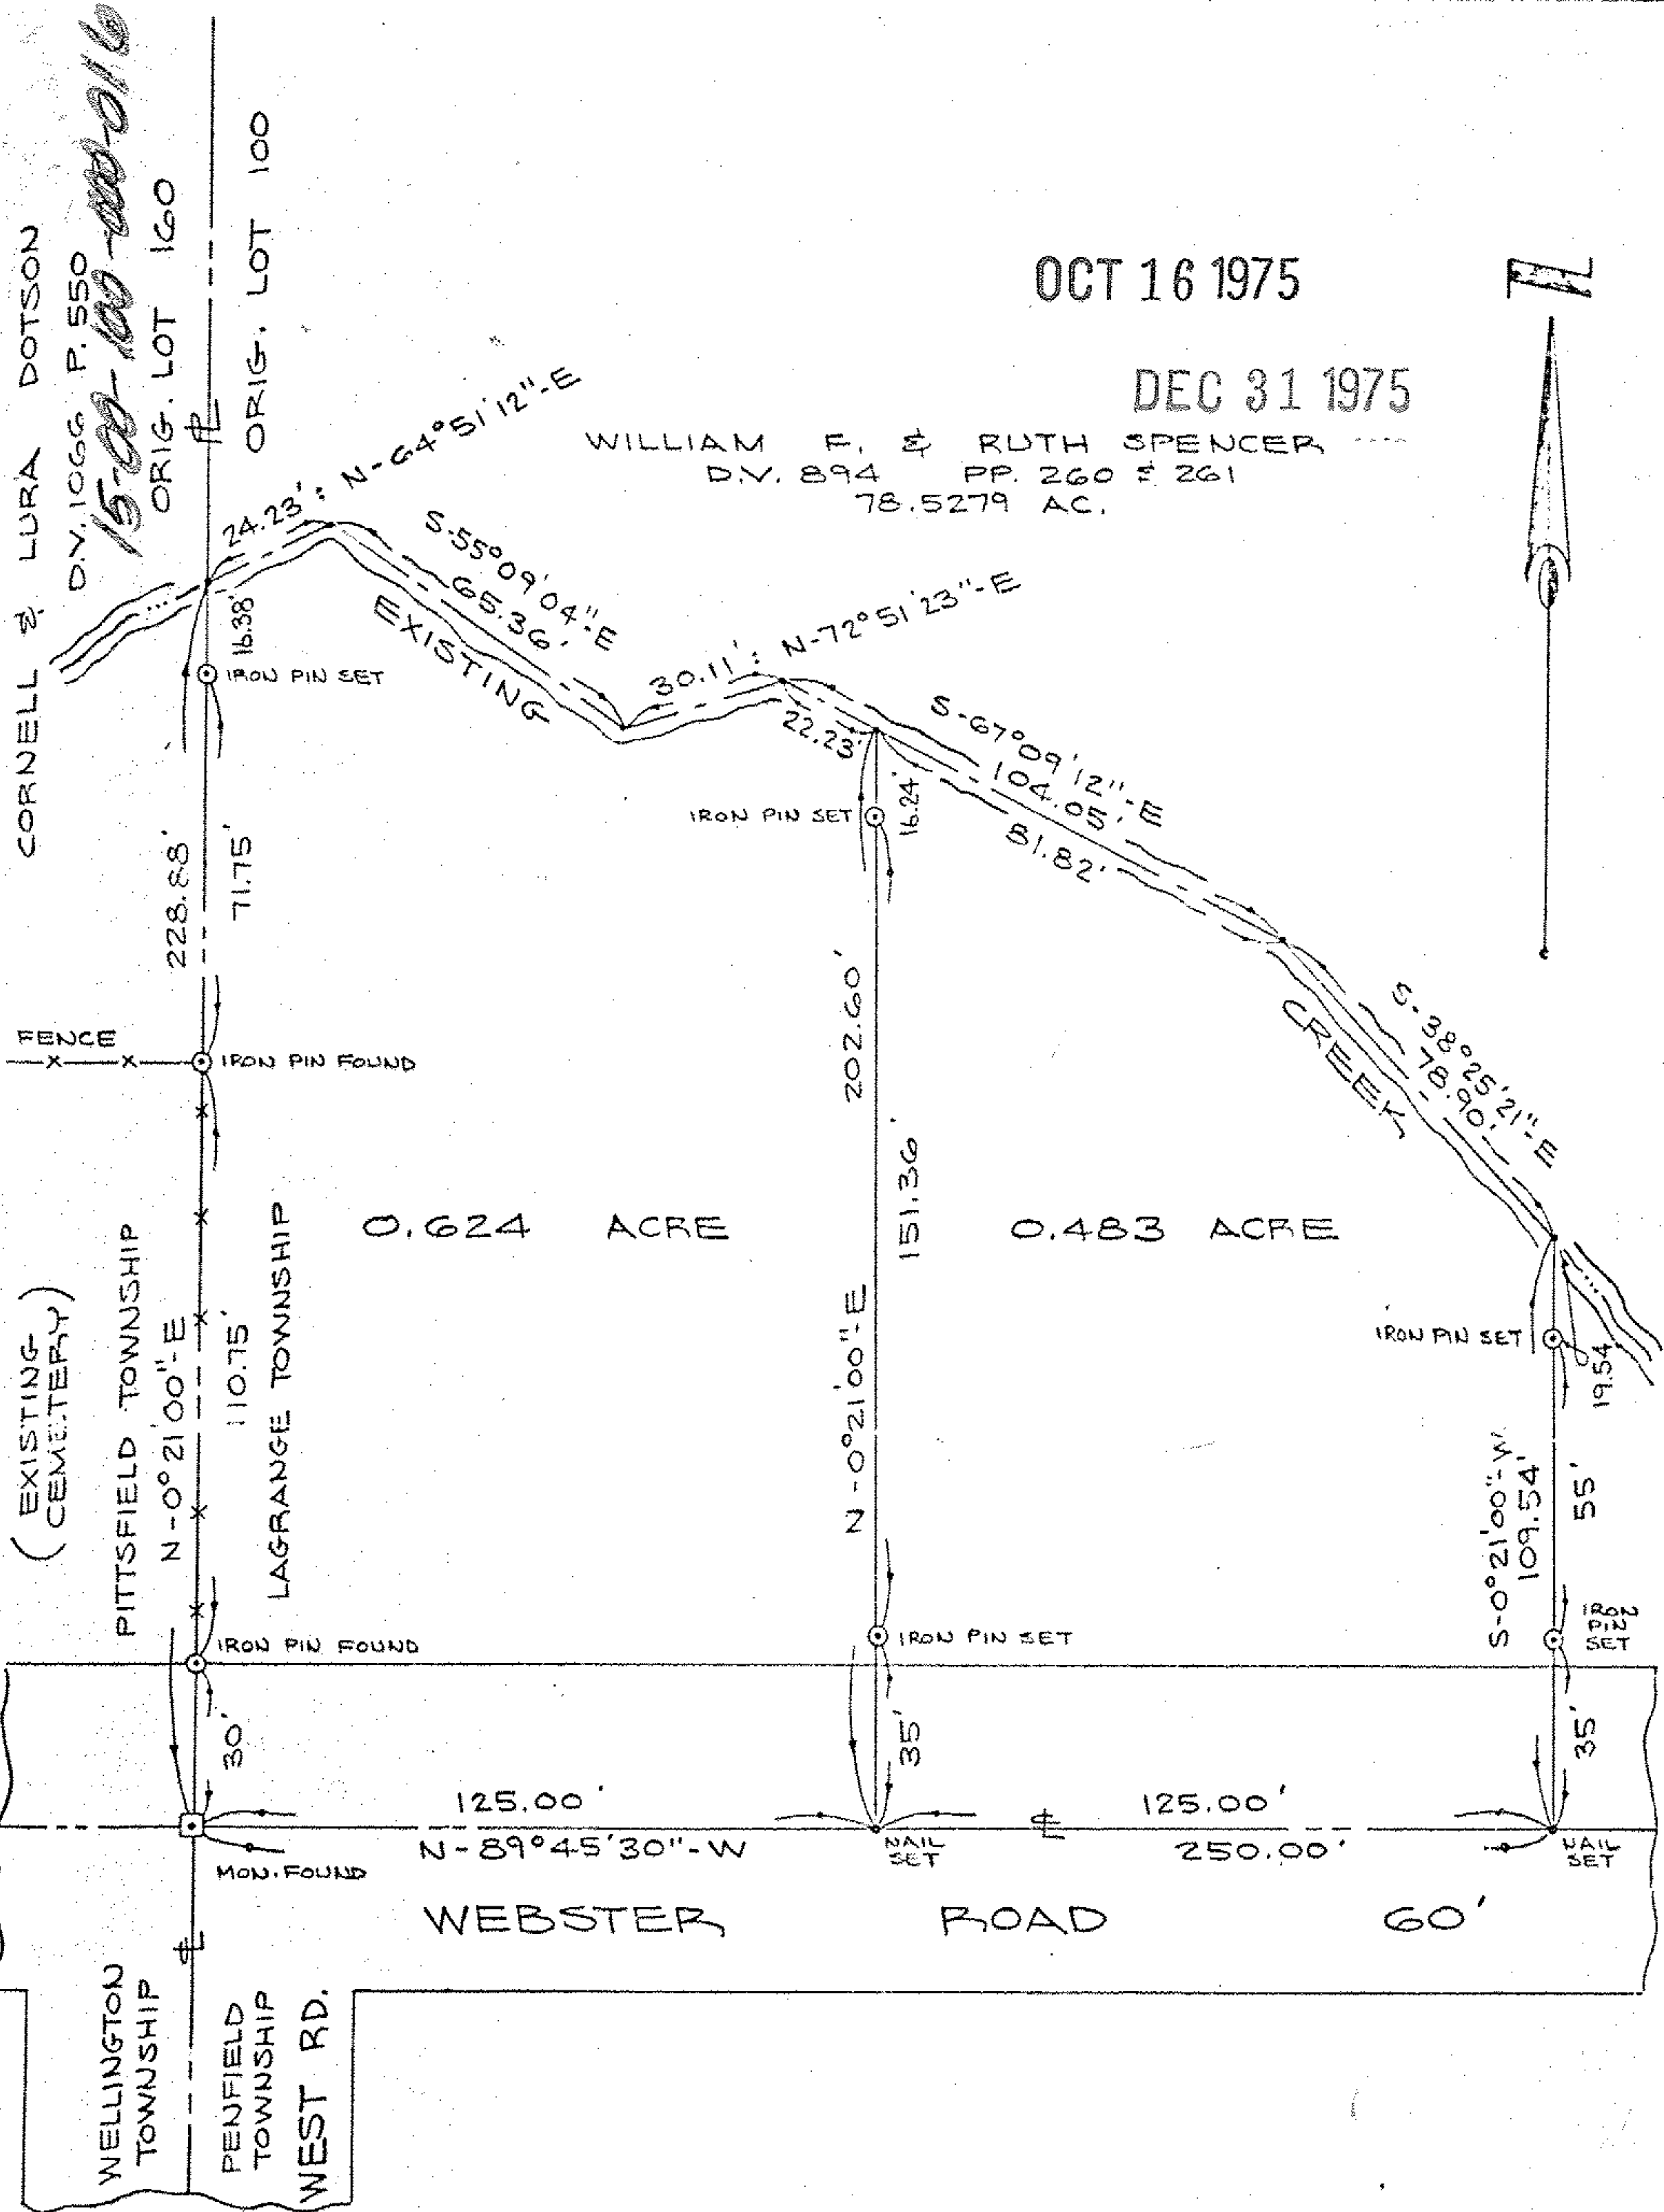

Prepared for: WILLIAM SPENCER
WELLINGTON, OHIO

Scale: 1" = 40'

Date: 9-25-75

Dr. by: *DE.*

Job No 75-193

SAR 46270 15-00-100-00-010