
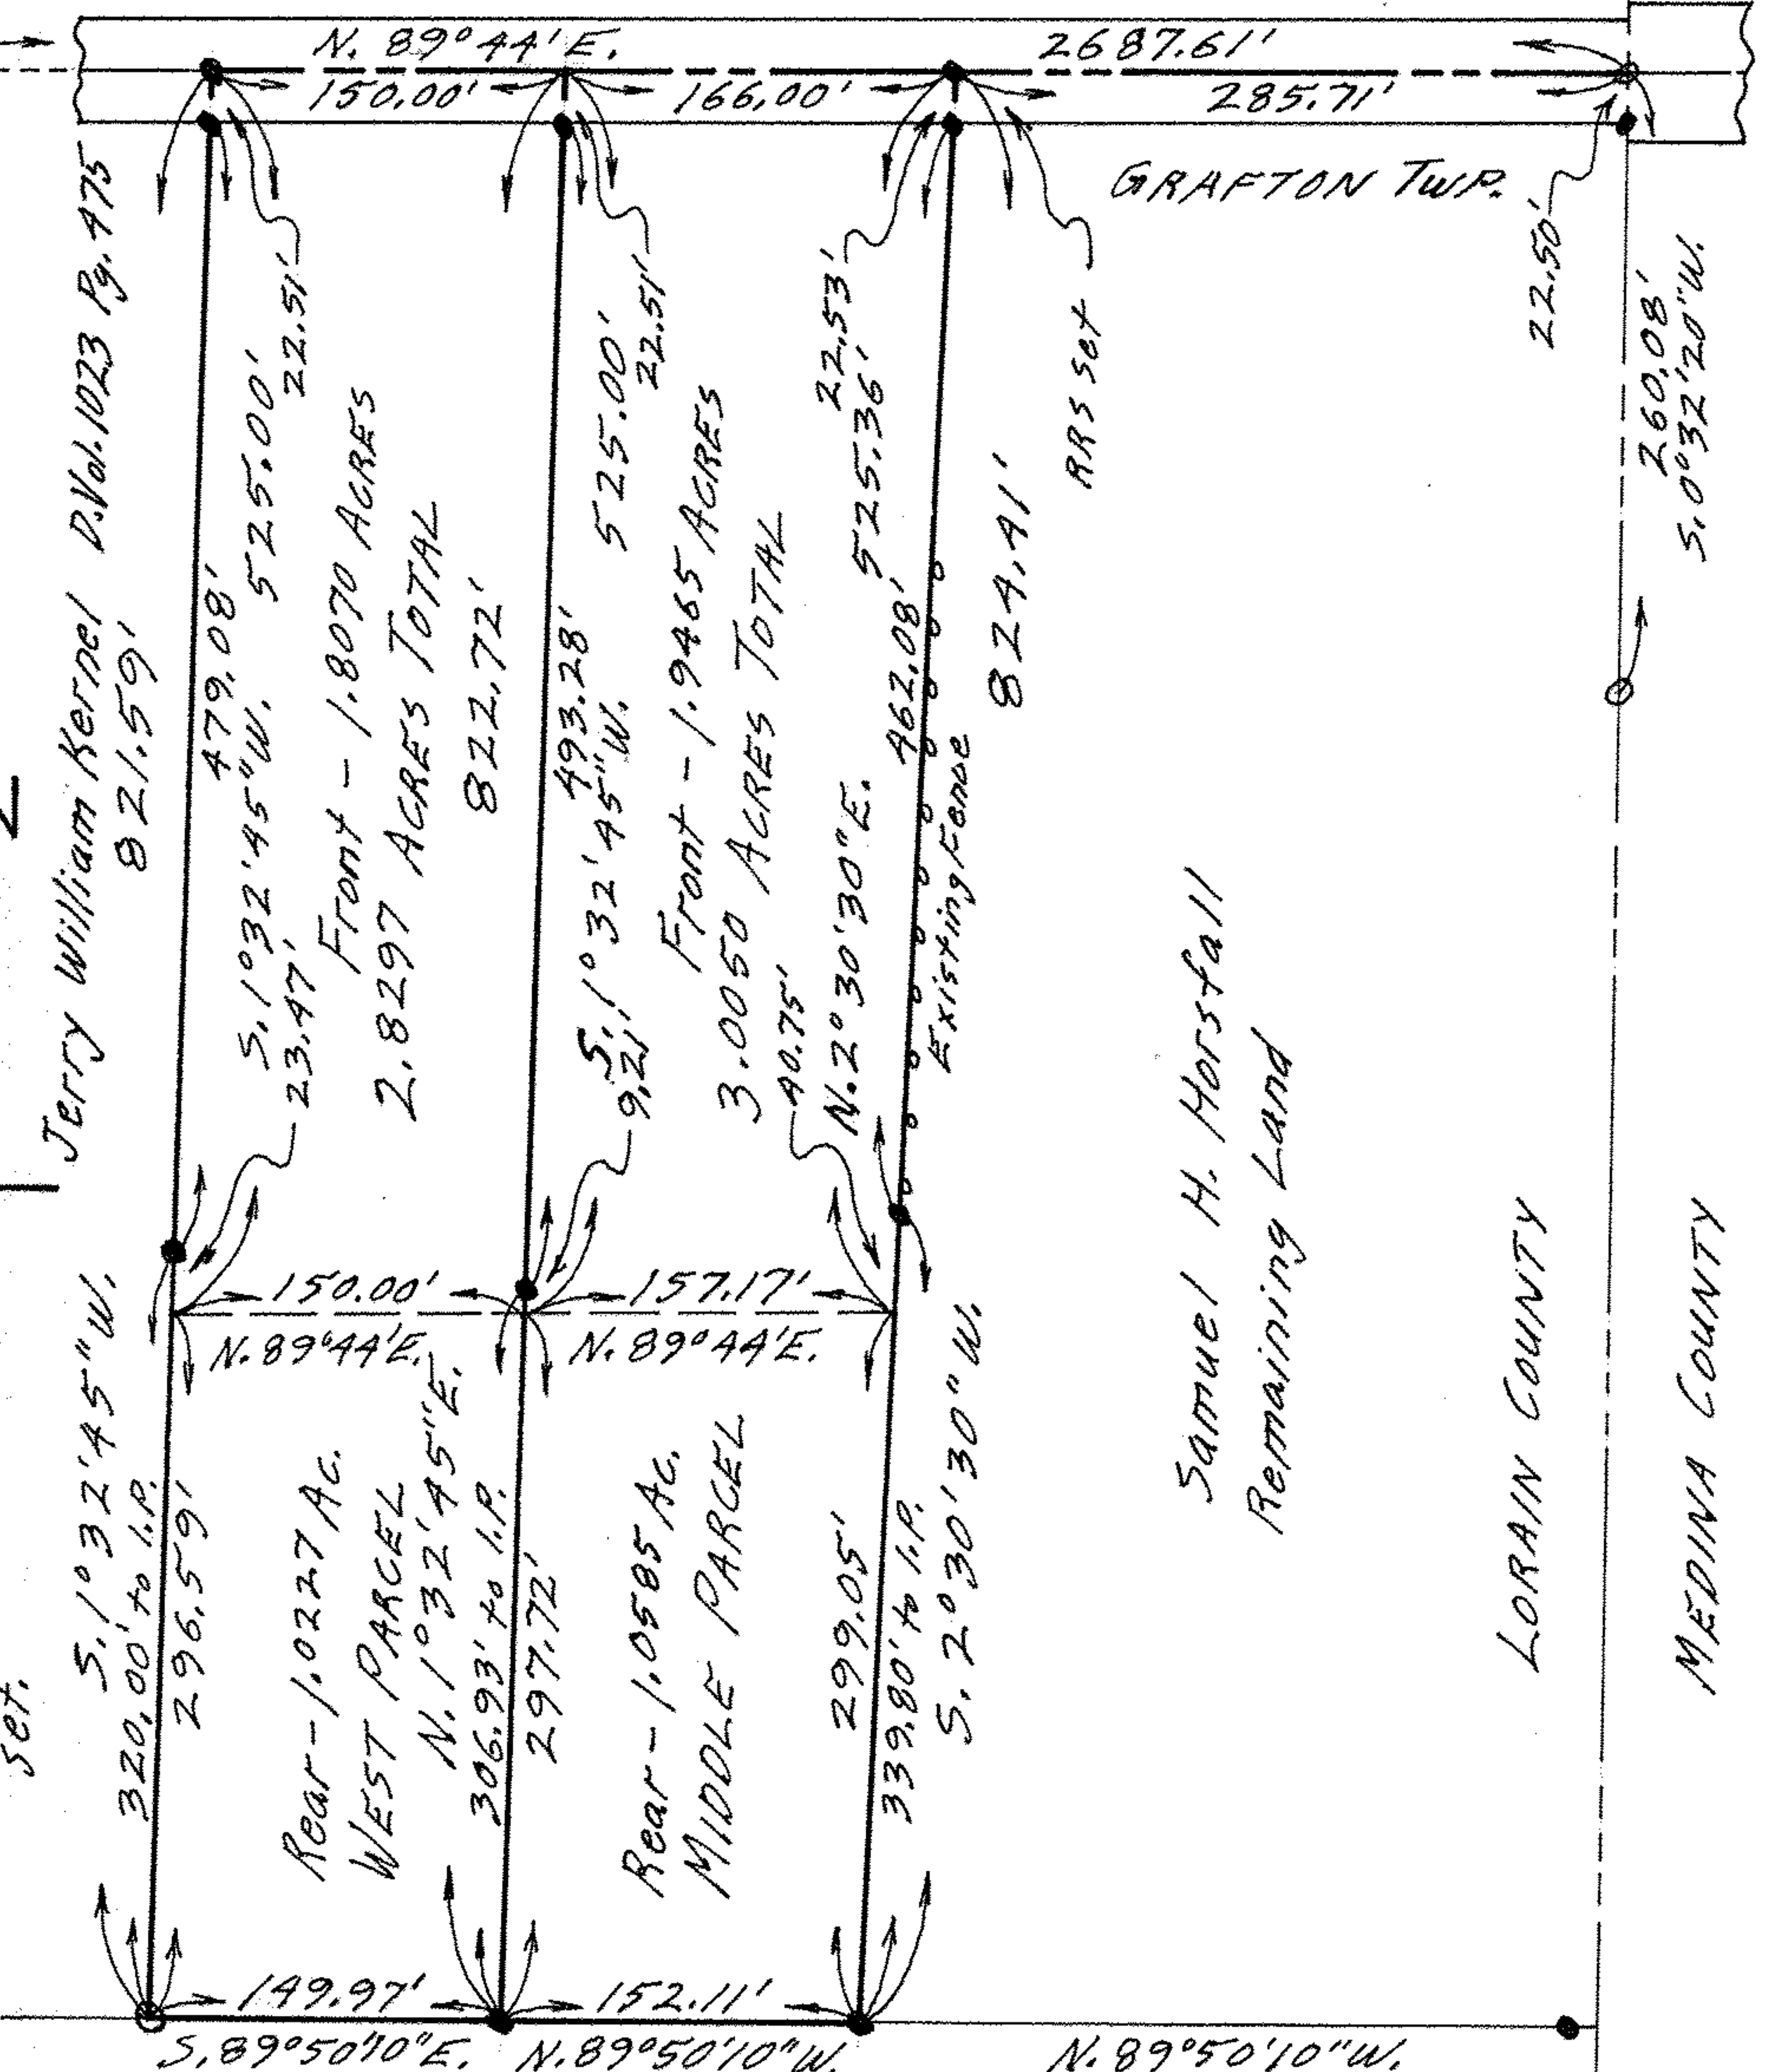


CROCKER ROAD 45' R/W EATON TWP.

16-00-010-800-027,028
 Drill Hole in Stone Mon. Pt.
 Northwest Corner O.L. 10

Scale 1/4" = 100'
 40285

NOTES: ○ = iron pin found.
 ● = iron pin set.

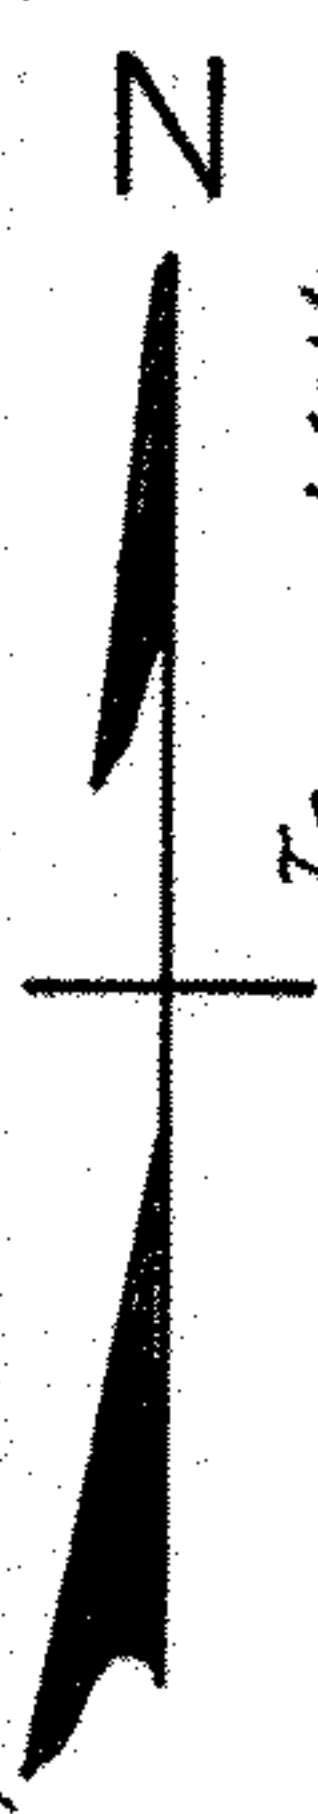

Jerry William Kernel D. Vol. 1023 Pg. 475
 821.59'

Front - 1.8070 ACRES
 2.8297 ACRES TOTAL

Front - 1.9465 ACRES
 3.0050 ACRES TOTAL

GRAFTON TWP.

Samuel H. Horsfall
 Remaining Land

LORAIN COUNTY

MEDINA COUNTY

John & Lois Halada D. Vol. 658 Pg. 129

PLAT OF SURVEYS FOR SAMUEL H. HORSFALL
 ORIG. LOT 10 - GRAFTON TWP. - LORAIN COUNTY - OHIO

SCALE: 1" = 100' OCTOBER - 1975

Gary E. Penfound Reg. Surveyor No. 4457