

O.L. 14

GRAFTON-EASTERN

ROAD 66'

7


About 993'

I.P.

SEE DETAIL SHEET FOR LOCATION OF BUILDINGS

About 60 Acres

ISLAND ROAD

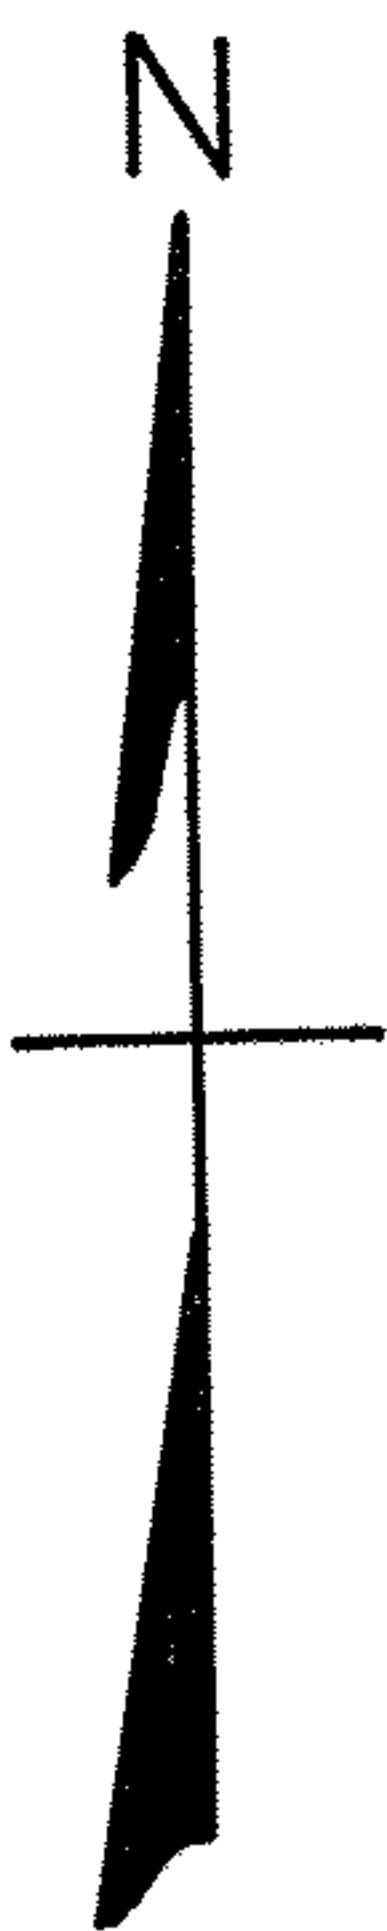

16.00.027.000.007  
16.00.034.000.001  
Scan # 48289

O.L. 27

O.L. 34

007

About 30.04 Acres

O.L. 27

O.L. 28

O.L. 34

O.L. 33

BERKS TITLE INS. CO. Order No. 1889  
MAP OF PARTS OF ORIGINAL LOTS NOS. 27 & 34  
GRAFTON TWP. LORAIN COUNTY OHIO  
SCALE: 1" = 400' SEPT. 6 - 1967 11:30 A.M.  
Gary E. Penfound REG. SURVEYOR